






FRONT

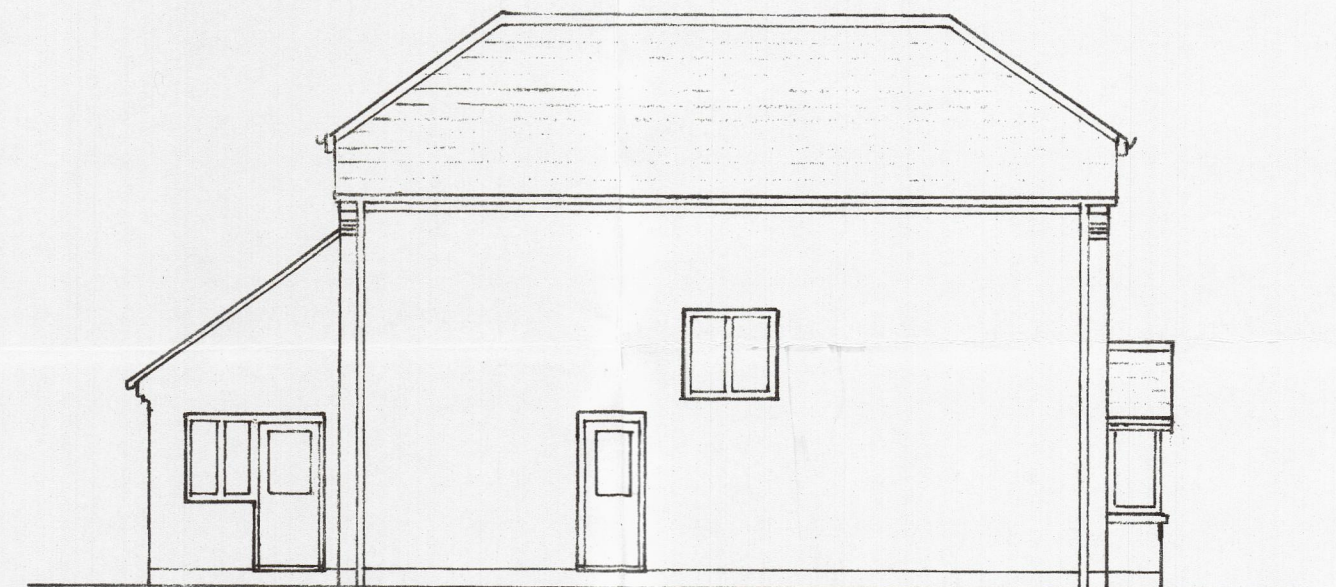

SOUTHWEST SIDE

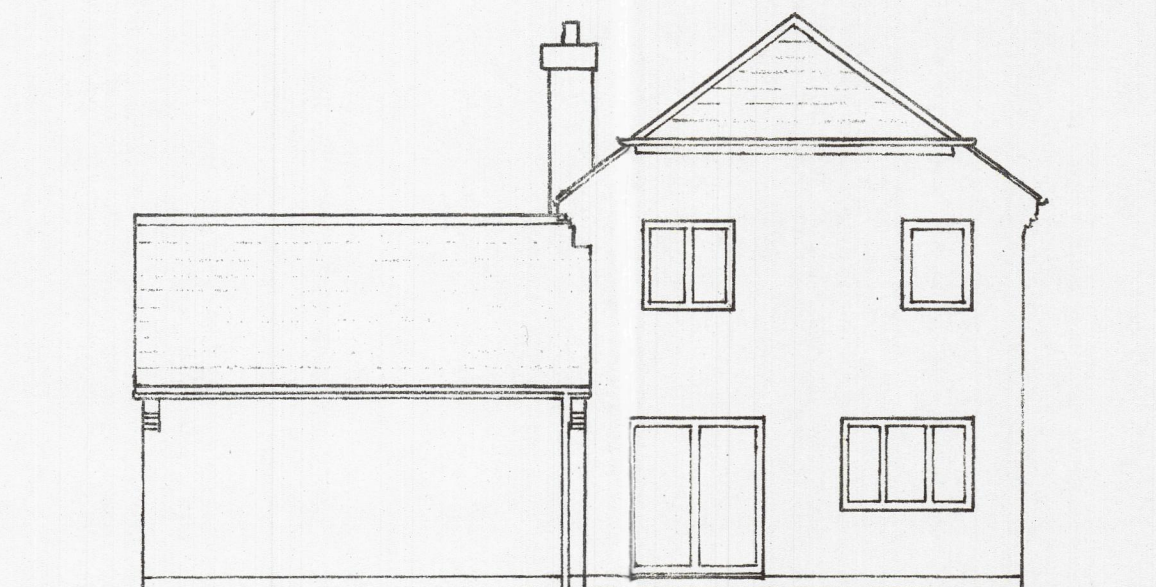


REAR

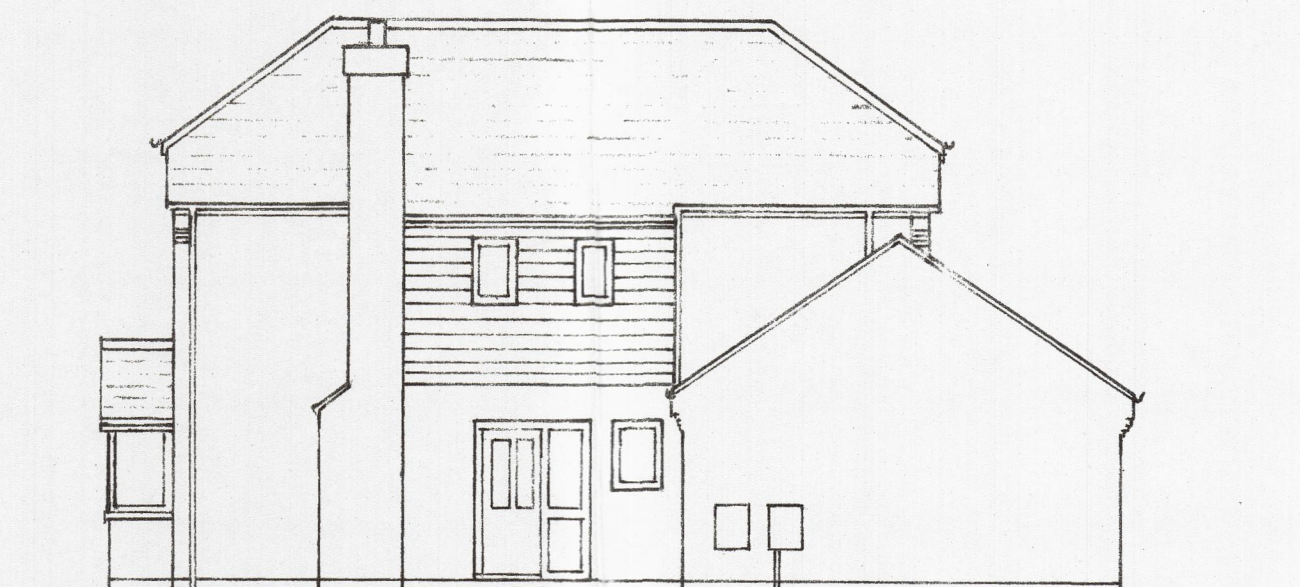

NORTHEAST SIDE

RECEIVED

23 OCT 2025

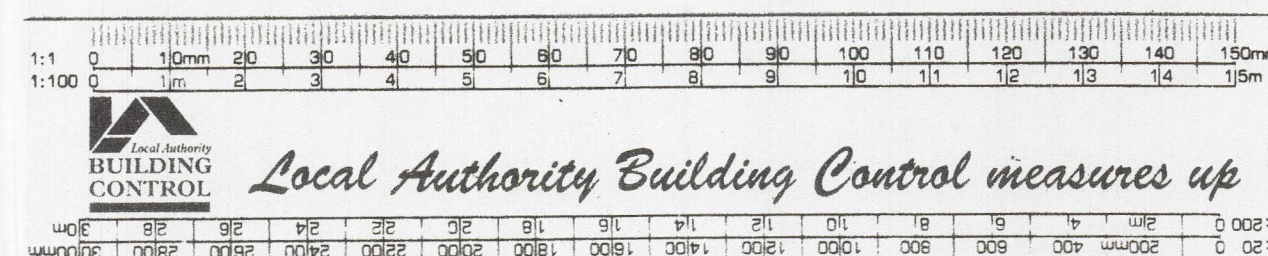

EXISTING ELEVATIONS
121 THE HAWTHORNS
CHARVIL RG10 9TT
Dwg. No. AMB/02
SCALE 1:100