


1// ELEVATION PROPOSED \_ Detail A

SCALE 1:20

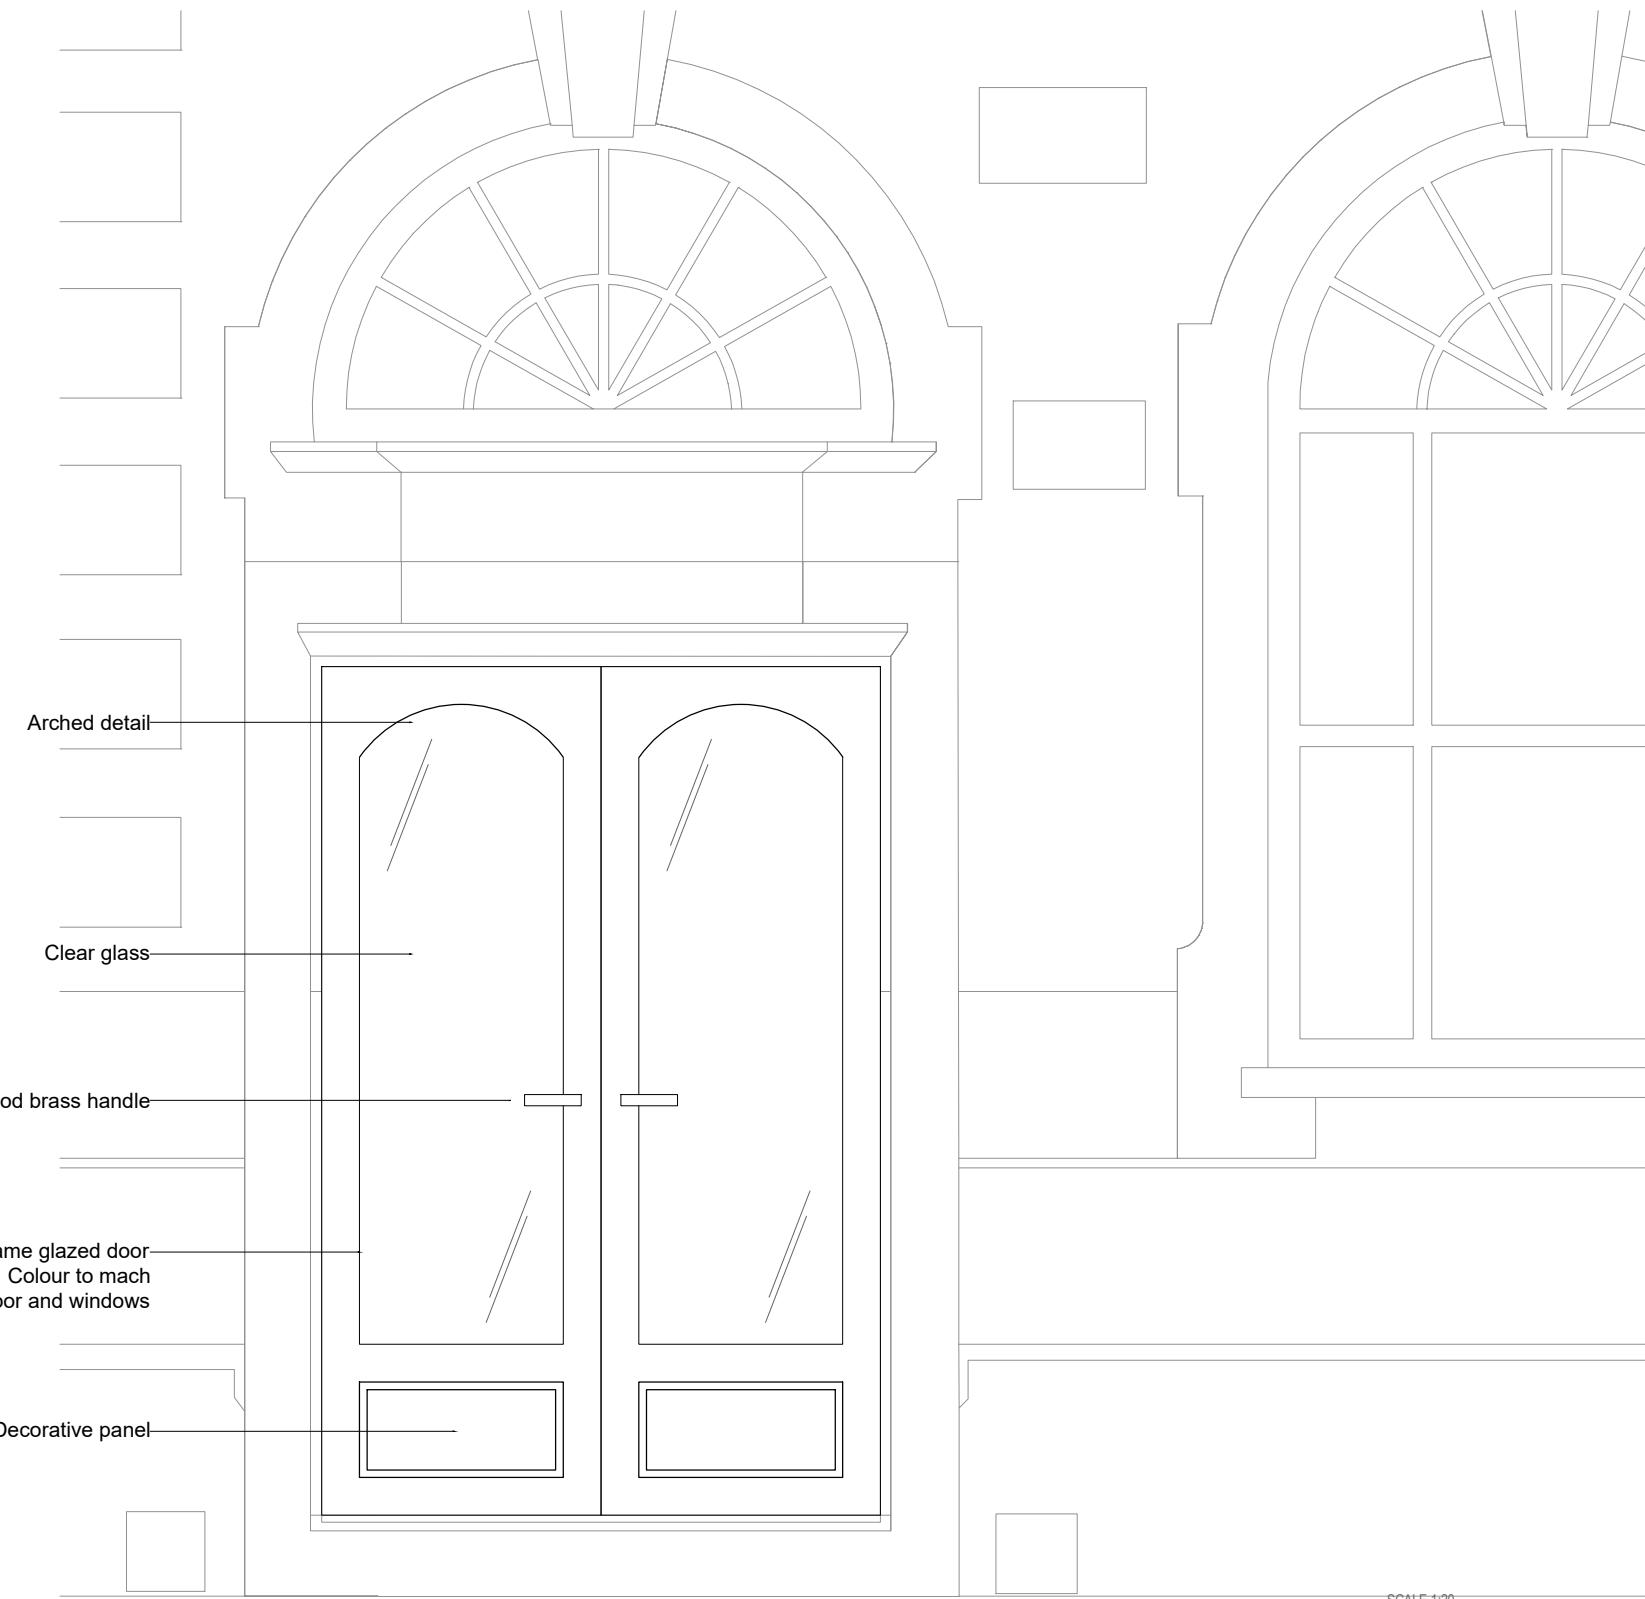

2// ELEVATION PROPOSED

SCALE 1:200



0m 1.00m