


1// ELEVATION PROPOSED

SCALE 1:200




2// ELEVATION PROPOSED

SCALE 1:200

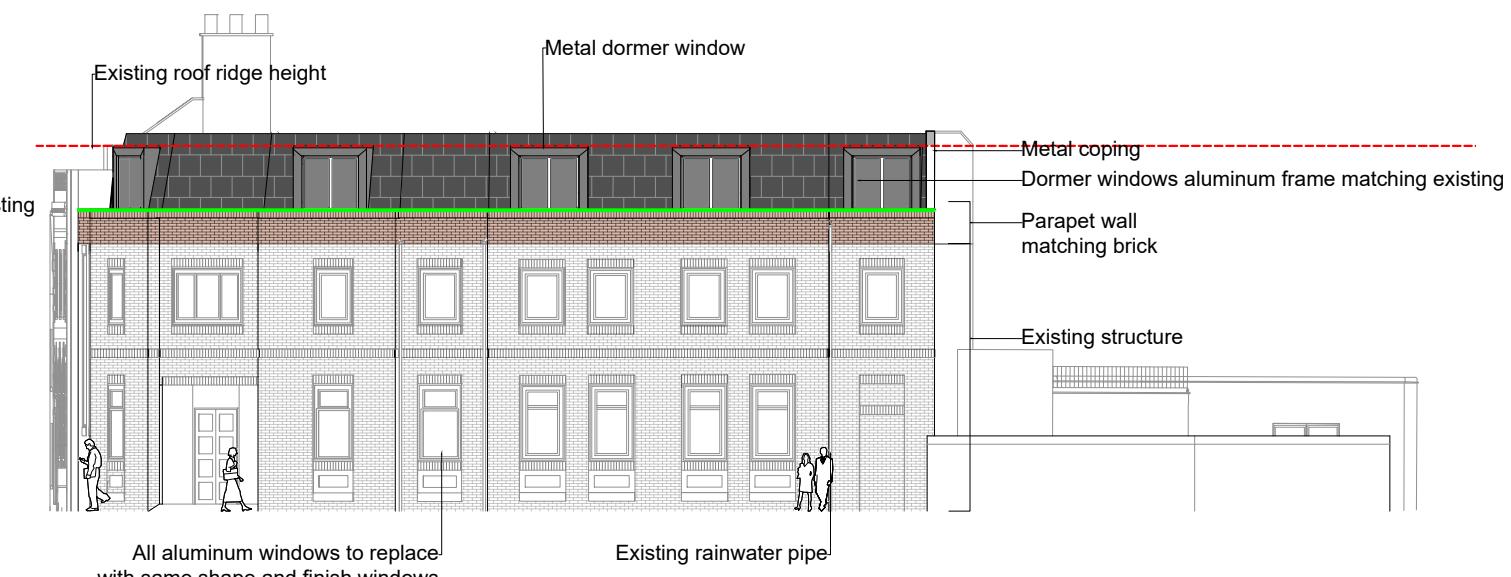


3// ELEVATION PROPOSED

SCALE 1:200

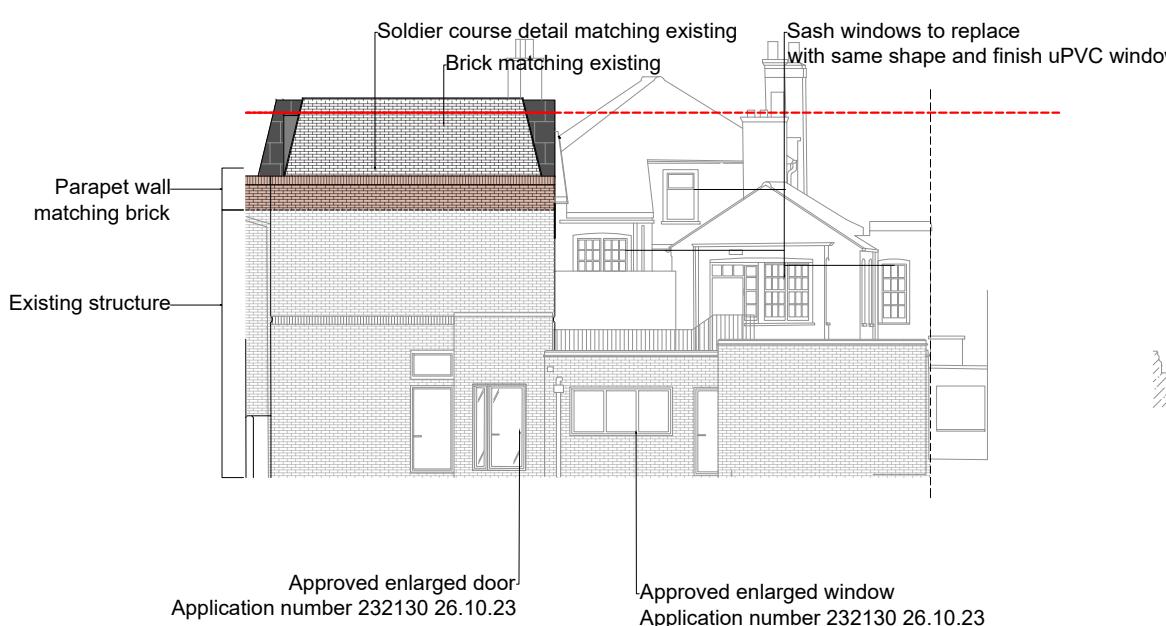

4// ELEVATION PROPOSED

SCALE 1:200

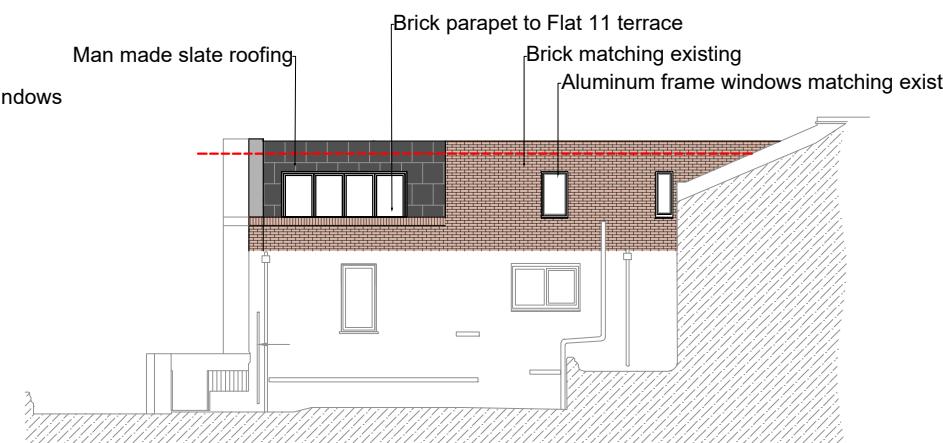

0.00m 1.00m 2.00m 3.00m 4.00m 5.00m 10.00m

