
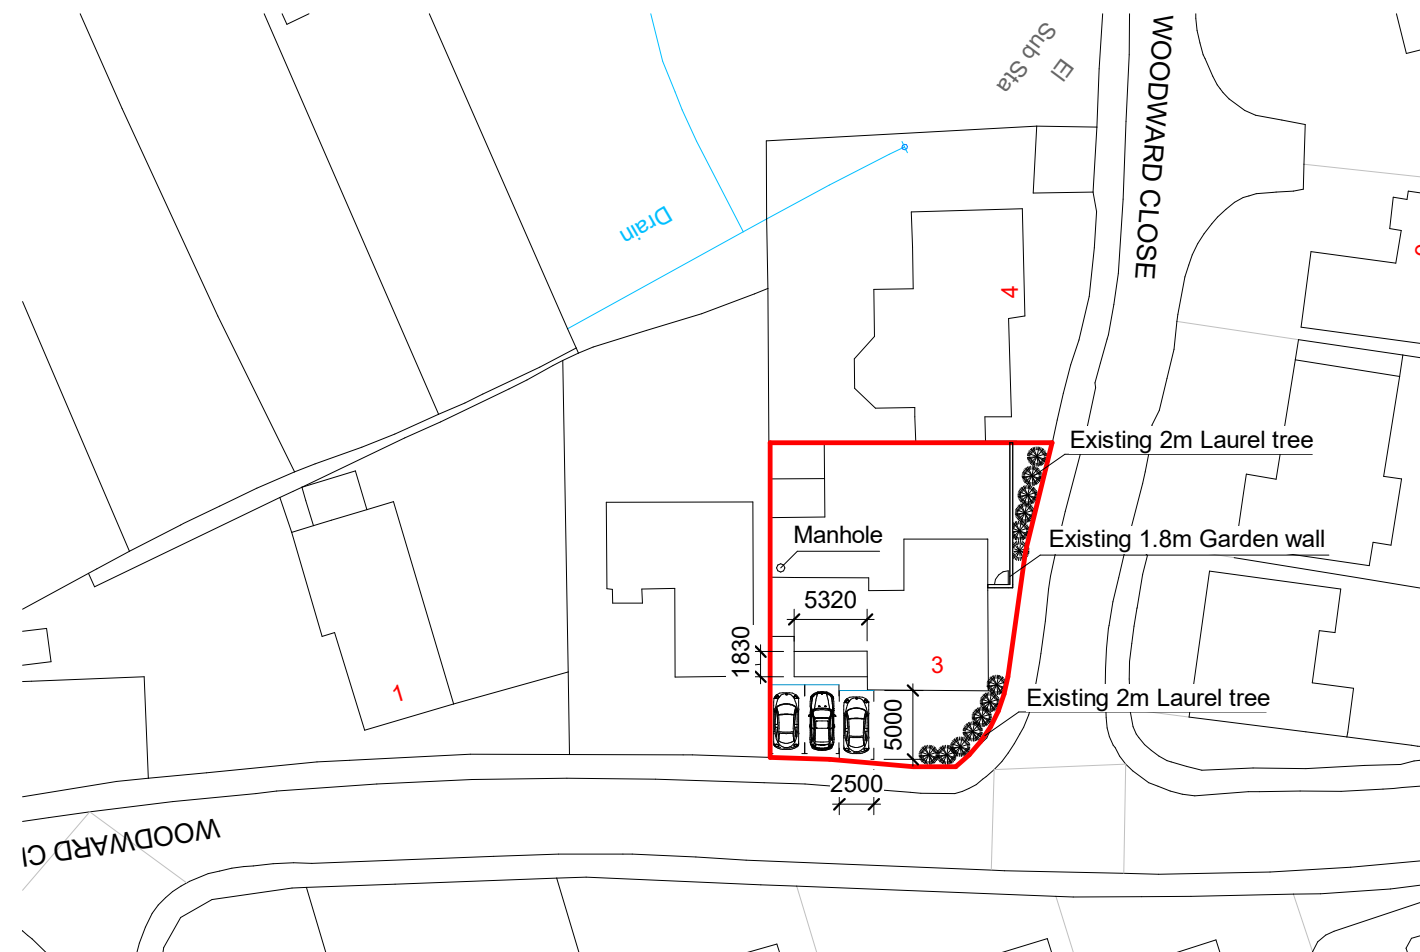


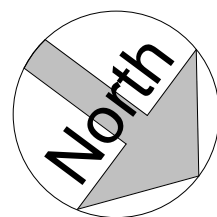

1 Block Plan with landscape
1 : 500

No.	Description	Date

www.autodesk.com/revit			
CODE	STATUS	SUITABILITY DESCRIPTION	PURPOSE OF ISSUE

PROJECT	3 Woodward Close
SHEET	Block Plan with landscape

CLIENT			Owner
Date	Project number	Scale (@ A3)	
Issue Date	Project Number	1 : 500	
Drawn by	DRAWING NUMBER		REV
Author	B107		
Checked by			
Checker			