
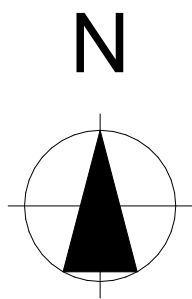


EXTRA 2 PARKING SPACES AVAILABLE

EXISTING DOUBLE GARAGE

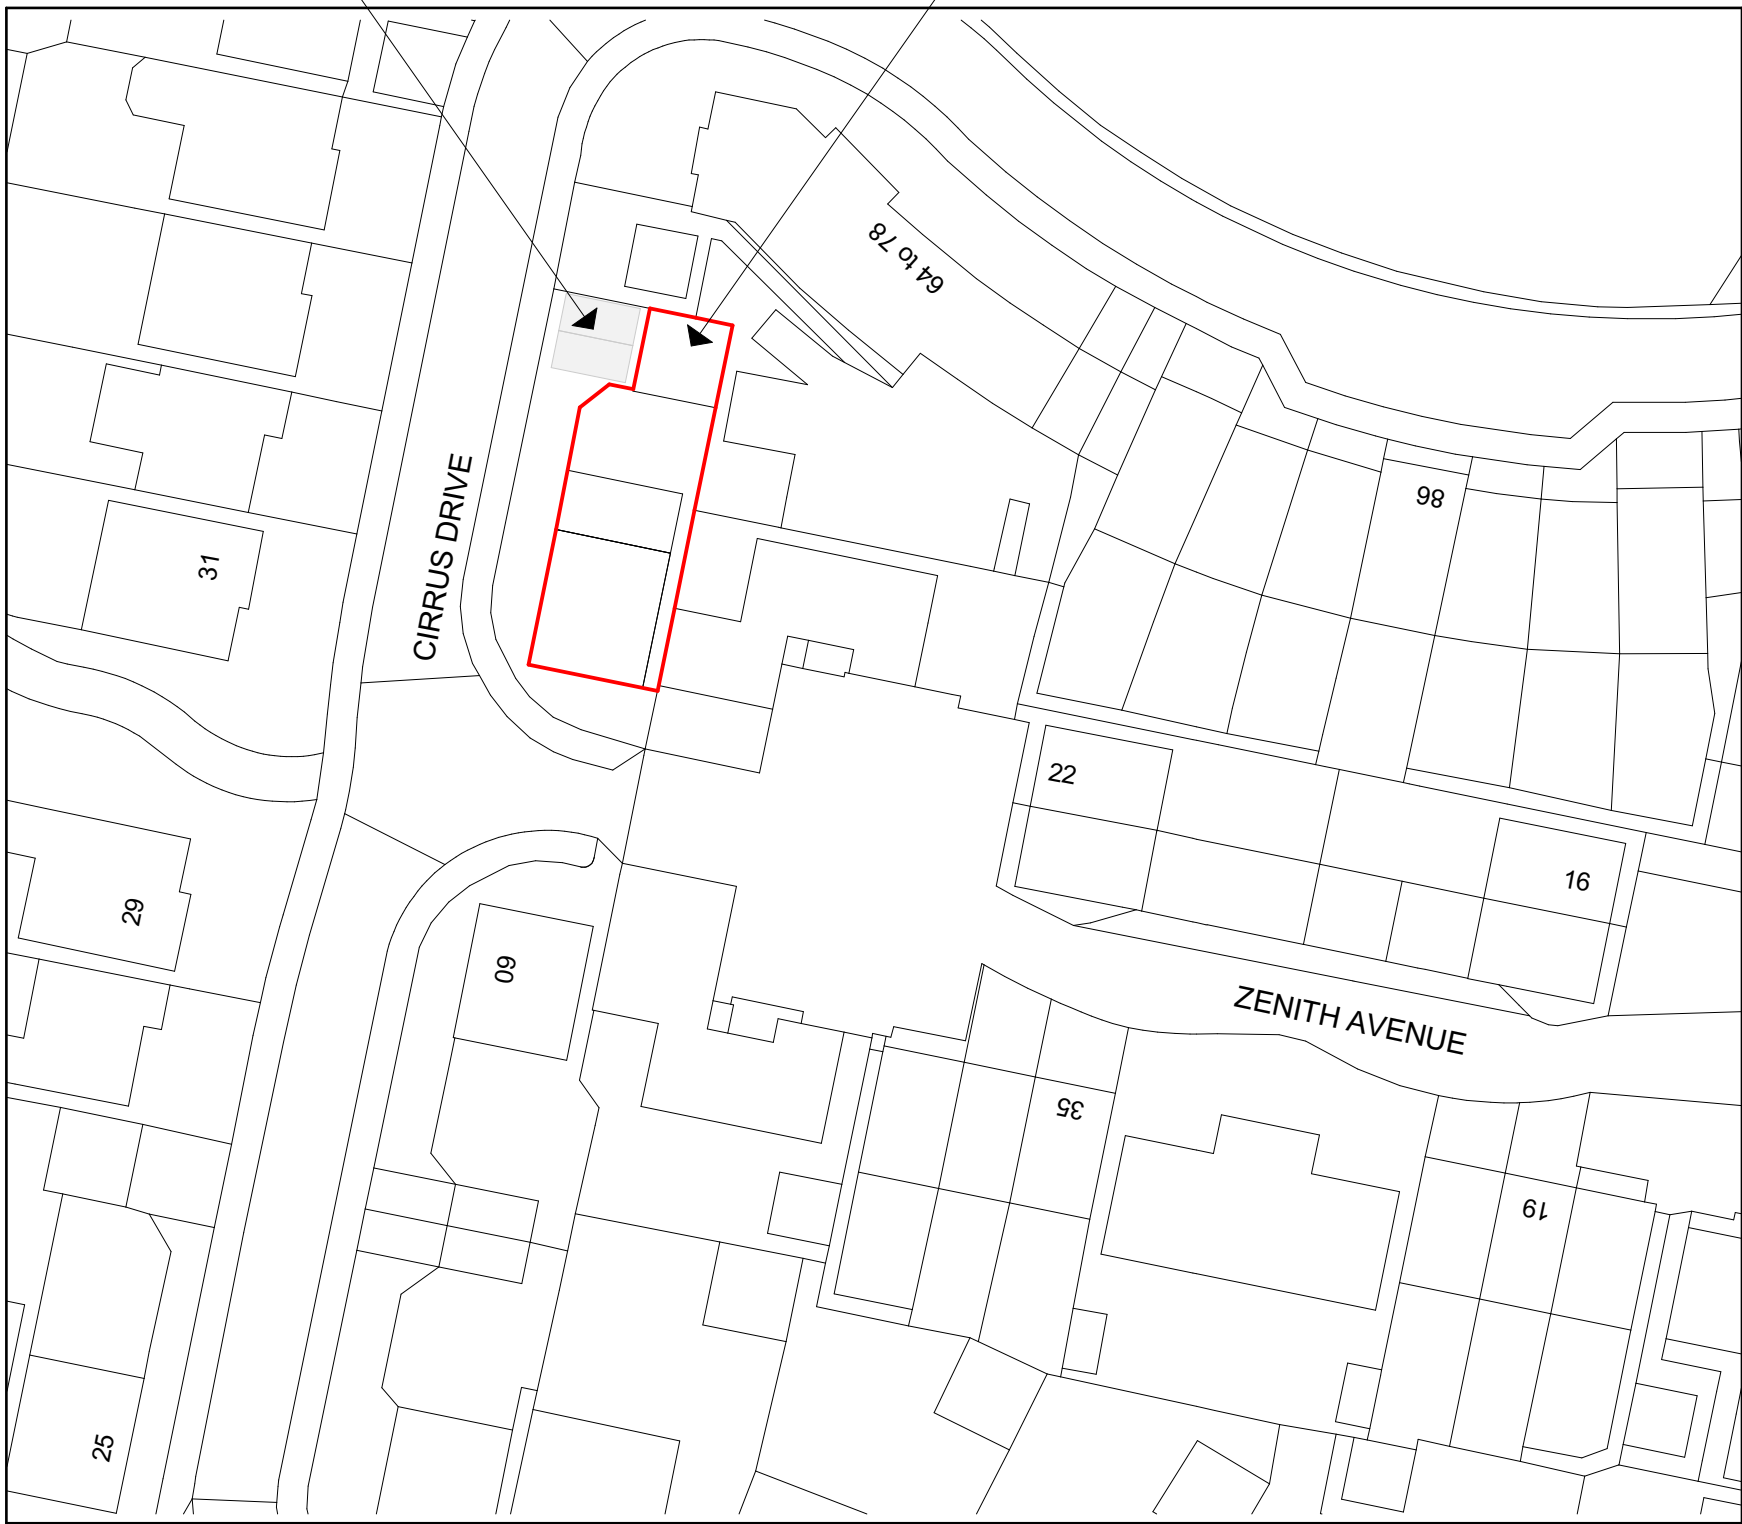

All Dims in millimeters unless otherwise stated.
Do not scale except for planning purposes.
If in doubt - Ask

This drawing is confidential and is the property of Keenan Project Designs Ltd.

© Copyright

Scale 1:1250



Scale 1:500



KEENAN
PROJECT
DESIGNS

KEENAN PROJECT DESIGNS

0800 233 5787

INFO@KEENANPROJECTDESIGNS.COM

WWW.KEENANPROJECTDESIGNS.COM

CLIENT:

Jayaram Vijayaragavan

DATE:

20/01/2024

DRAWN BY:

Val Pelovski

PROJECT LEAD:

Luke Keenan

ADDRESS:

62 Cirrus Drive, Reading RG2 9FL

DRAWING NUMBER:

A106 - 09

REVISION: A

20/01/2024

Val Pelovski