


Existing Street Scene

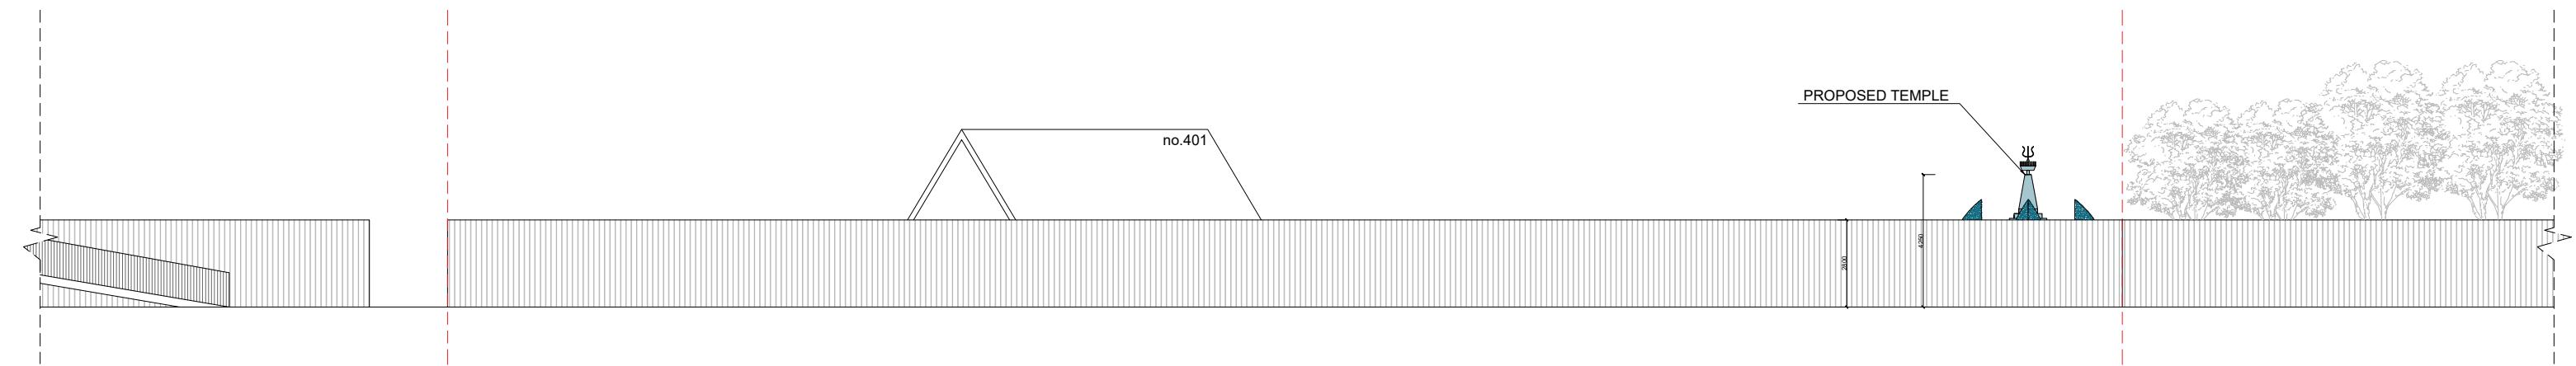

Proposed Street Scene

Any dimensions shown should be checked on site and discrepancies reported to the Architect prior to construction.
Designs are not coordinated with engineer projects.
Do not scale for construction purposes.

0 2 4 6 8
Scale Bar 1:200 M.
Existing Proposed

Drawing Name: Existing And Proposed Street Scene
Project Address: 401 Old Whitley Wood Ln, Reading RG2 8QA
Drawing No.: 401OldWhitley_StreetScene_V8

Scale: 1/200 at A3 Drawing No.: 06
Designer: BB Revision: V8
Date: 10.12.2025



Planning By Design Ltd
www.planning-by-design.co.uk
hello@planning-by-design.co.uk