
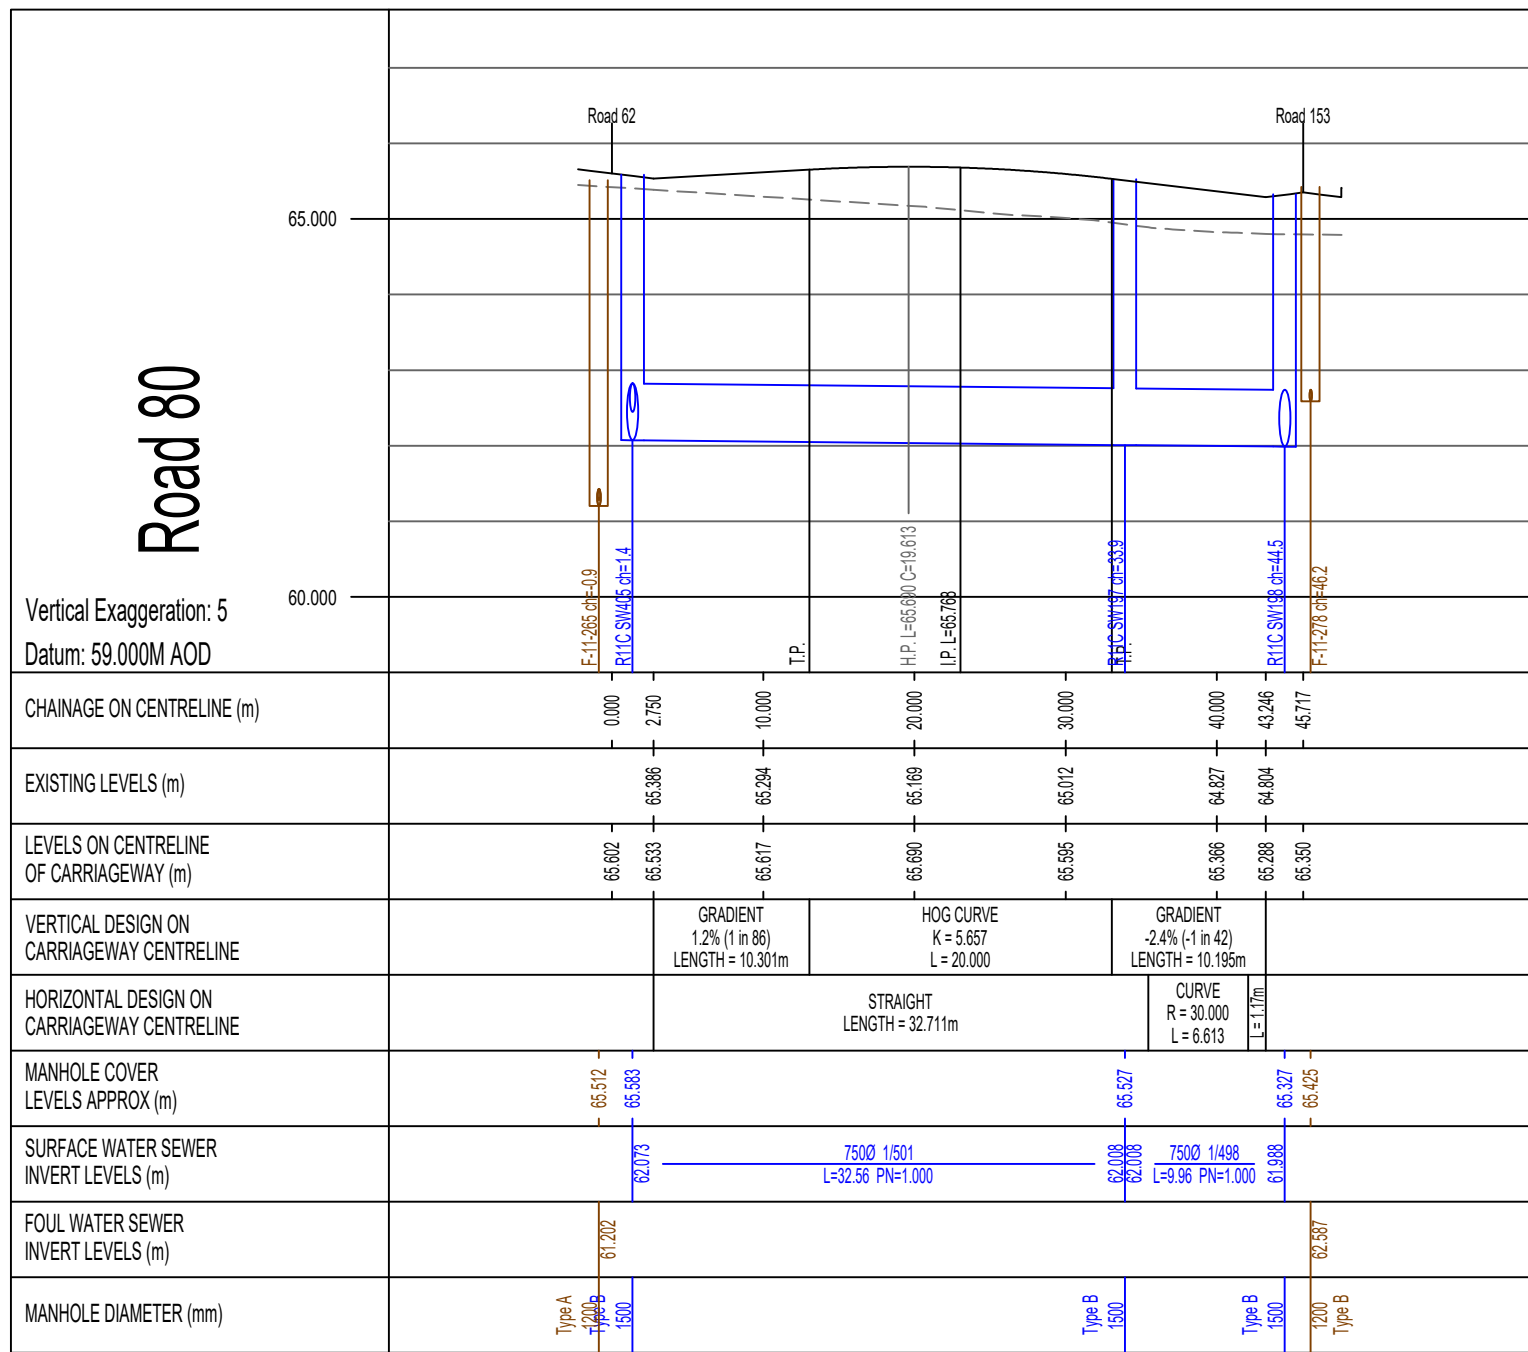
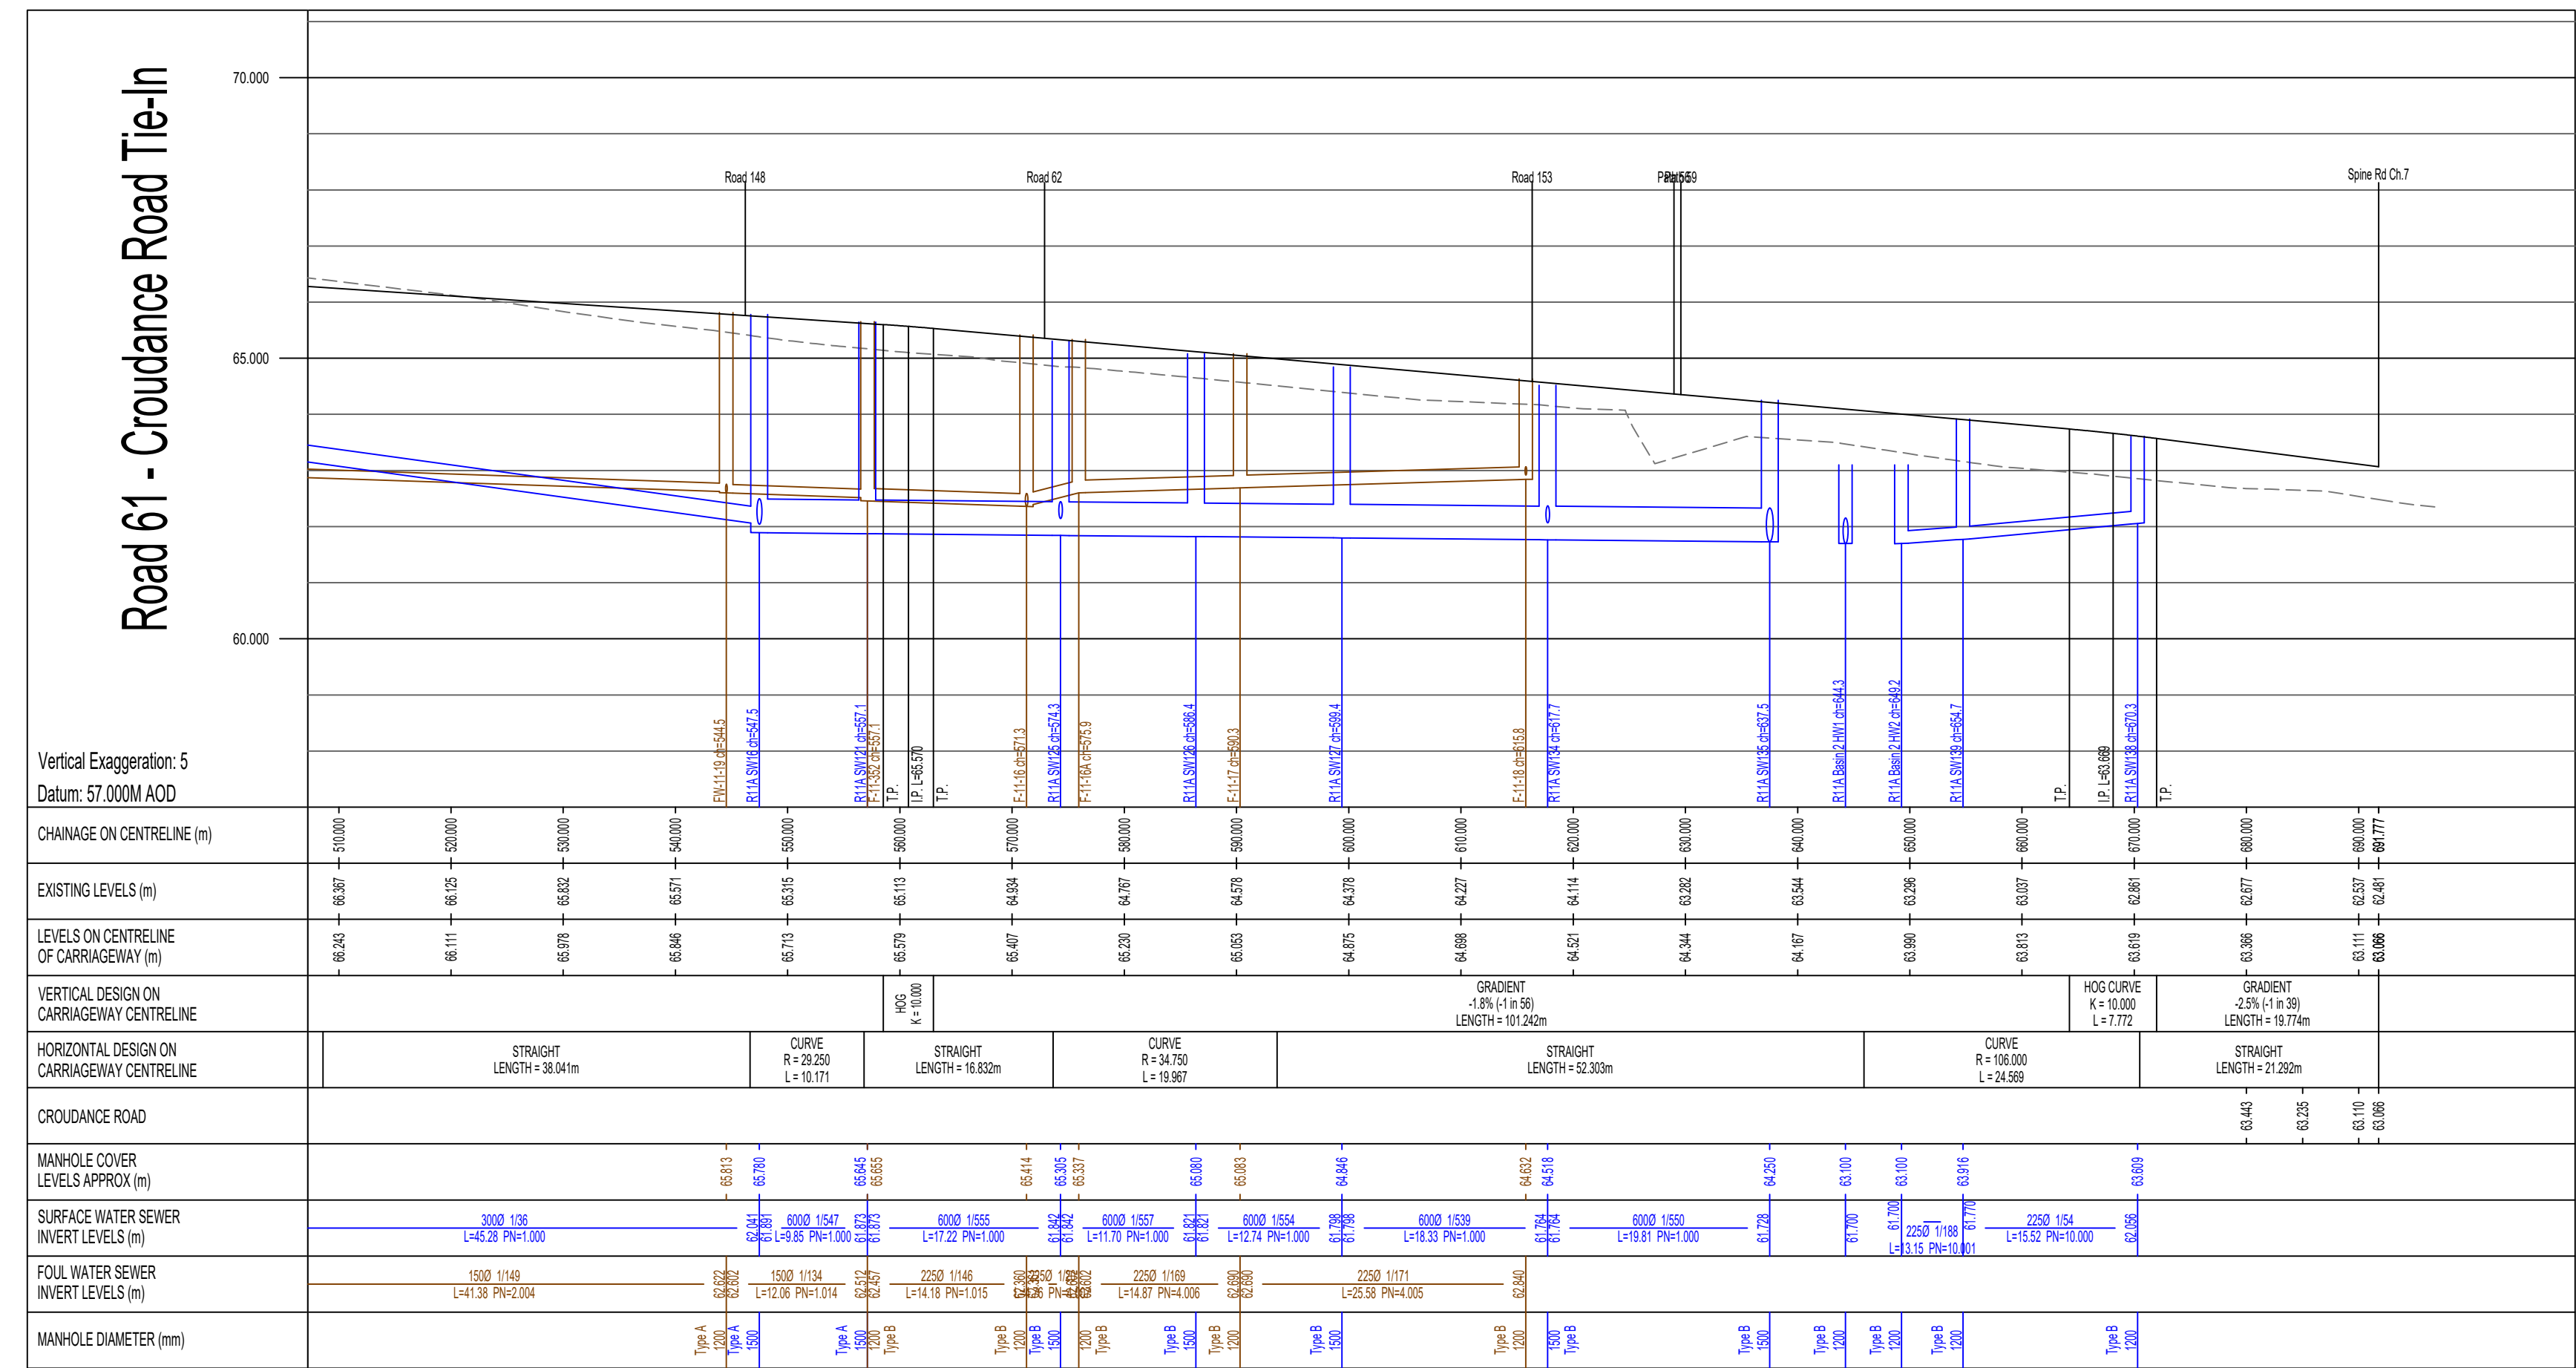
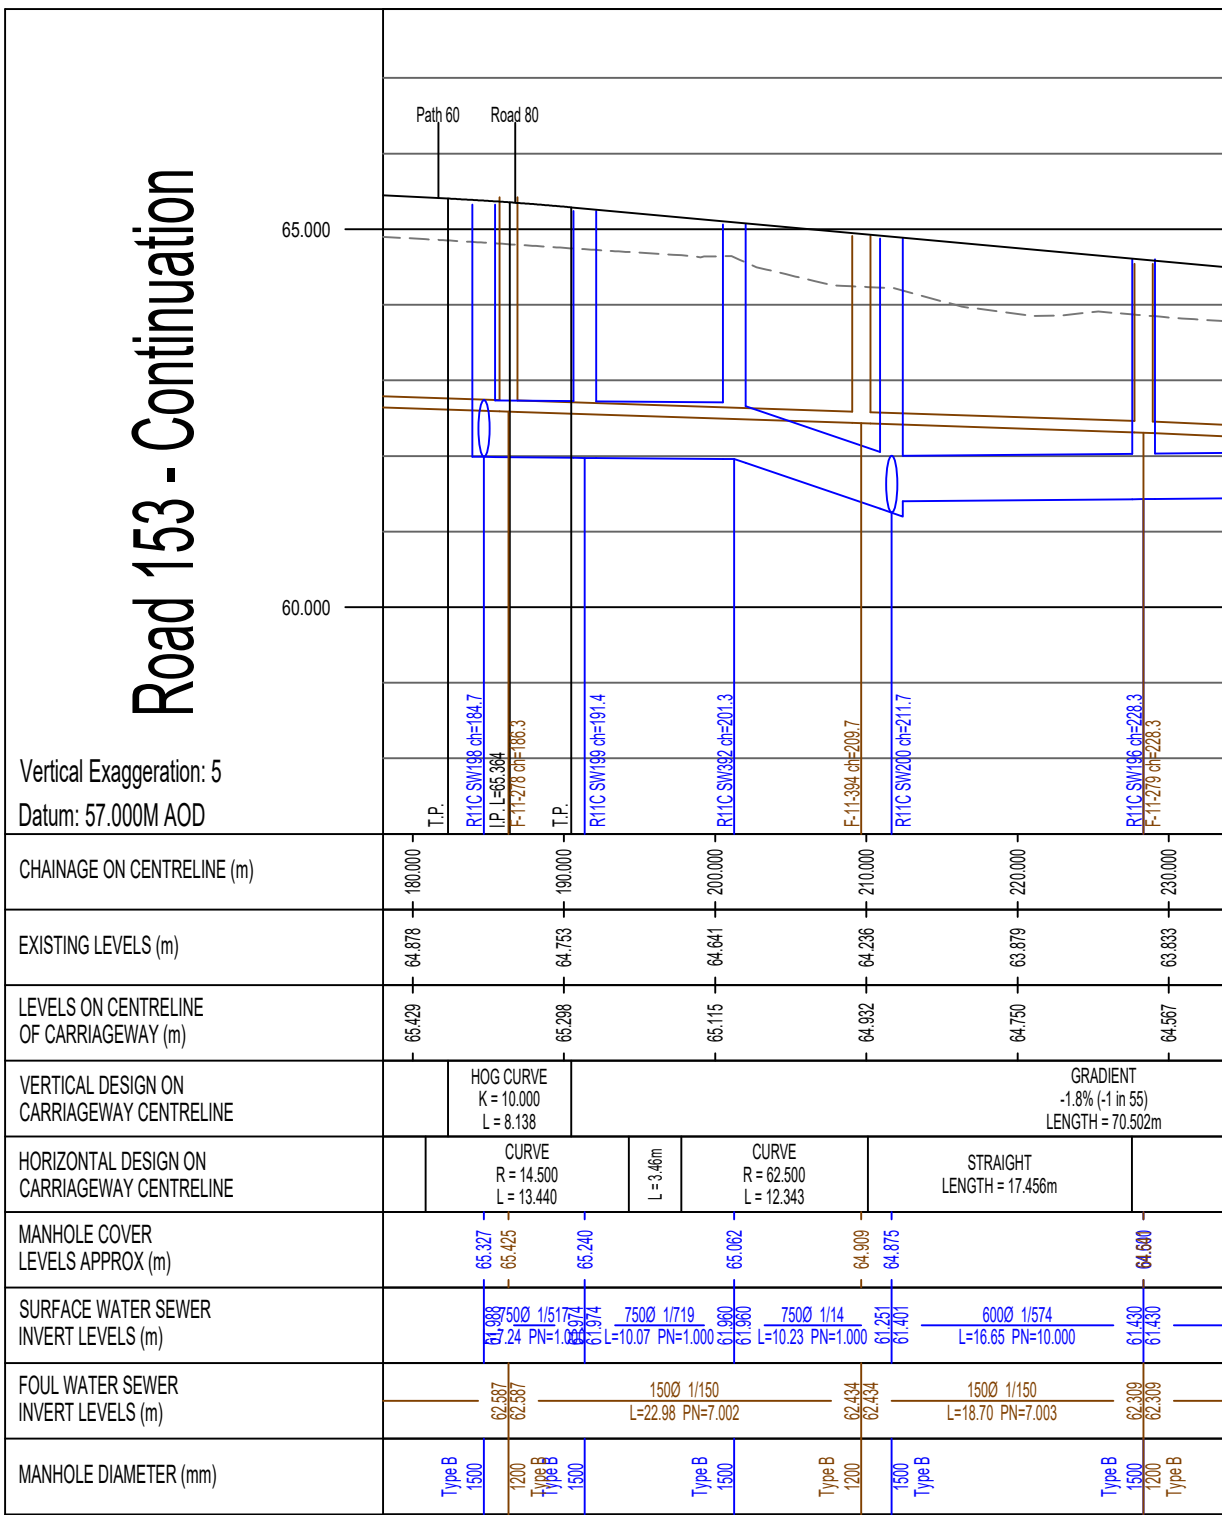
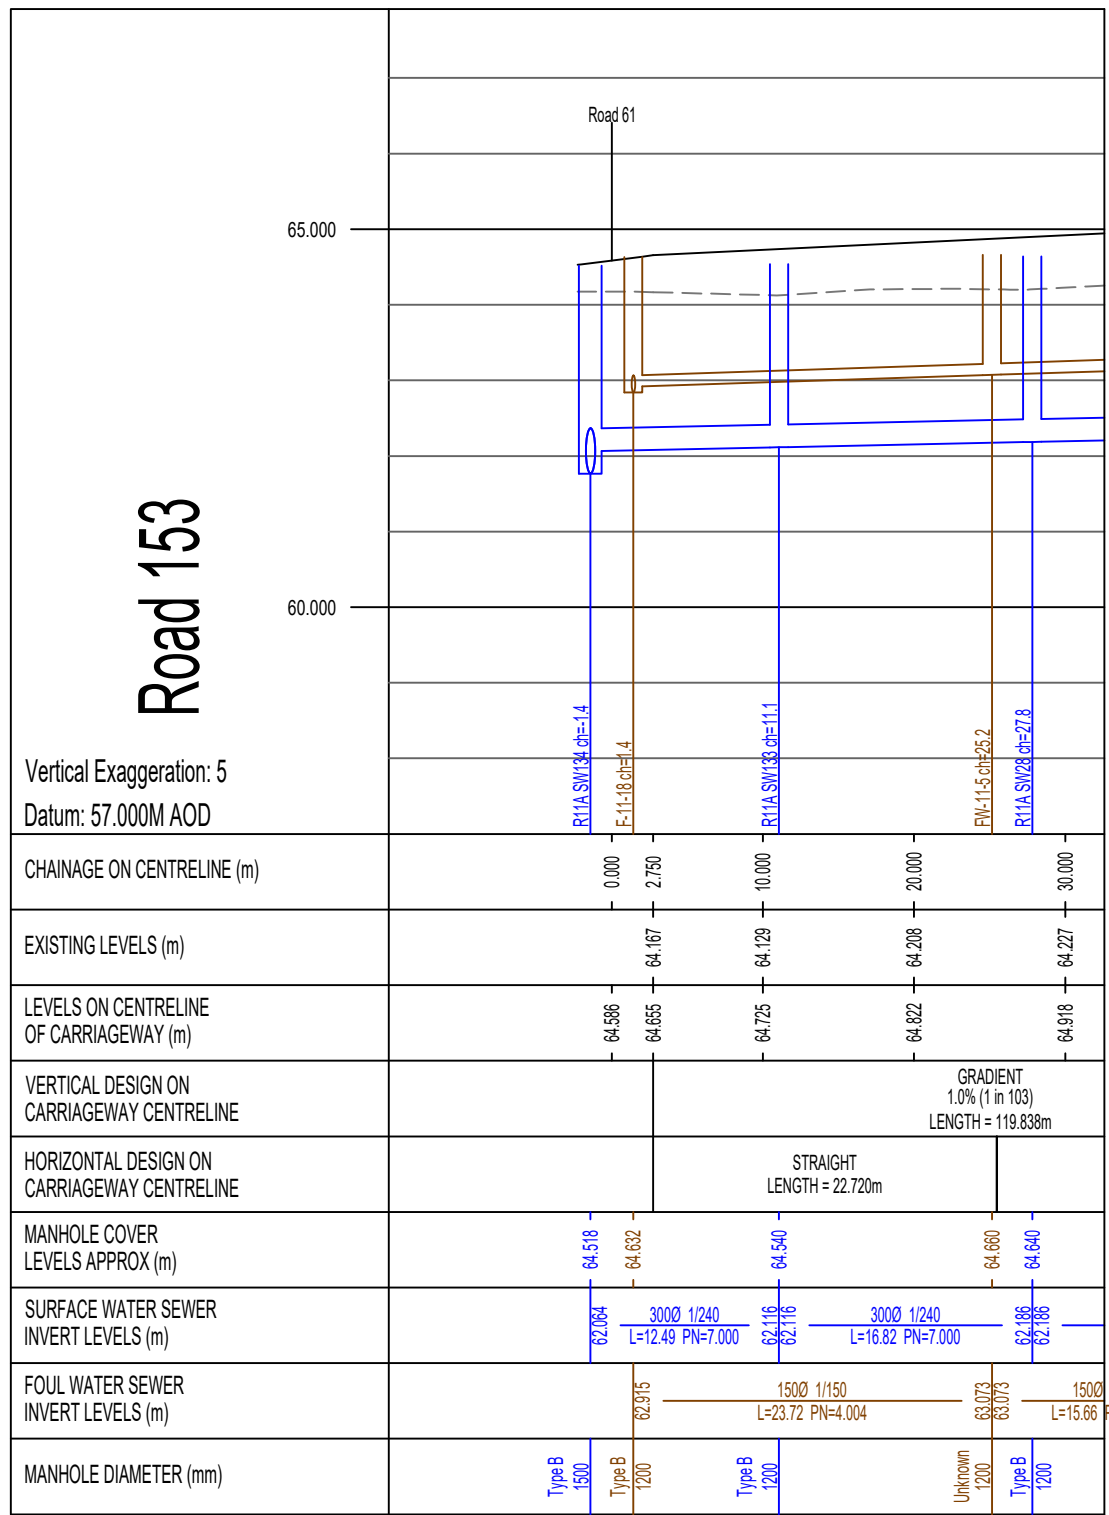


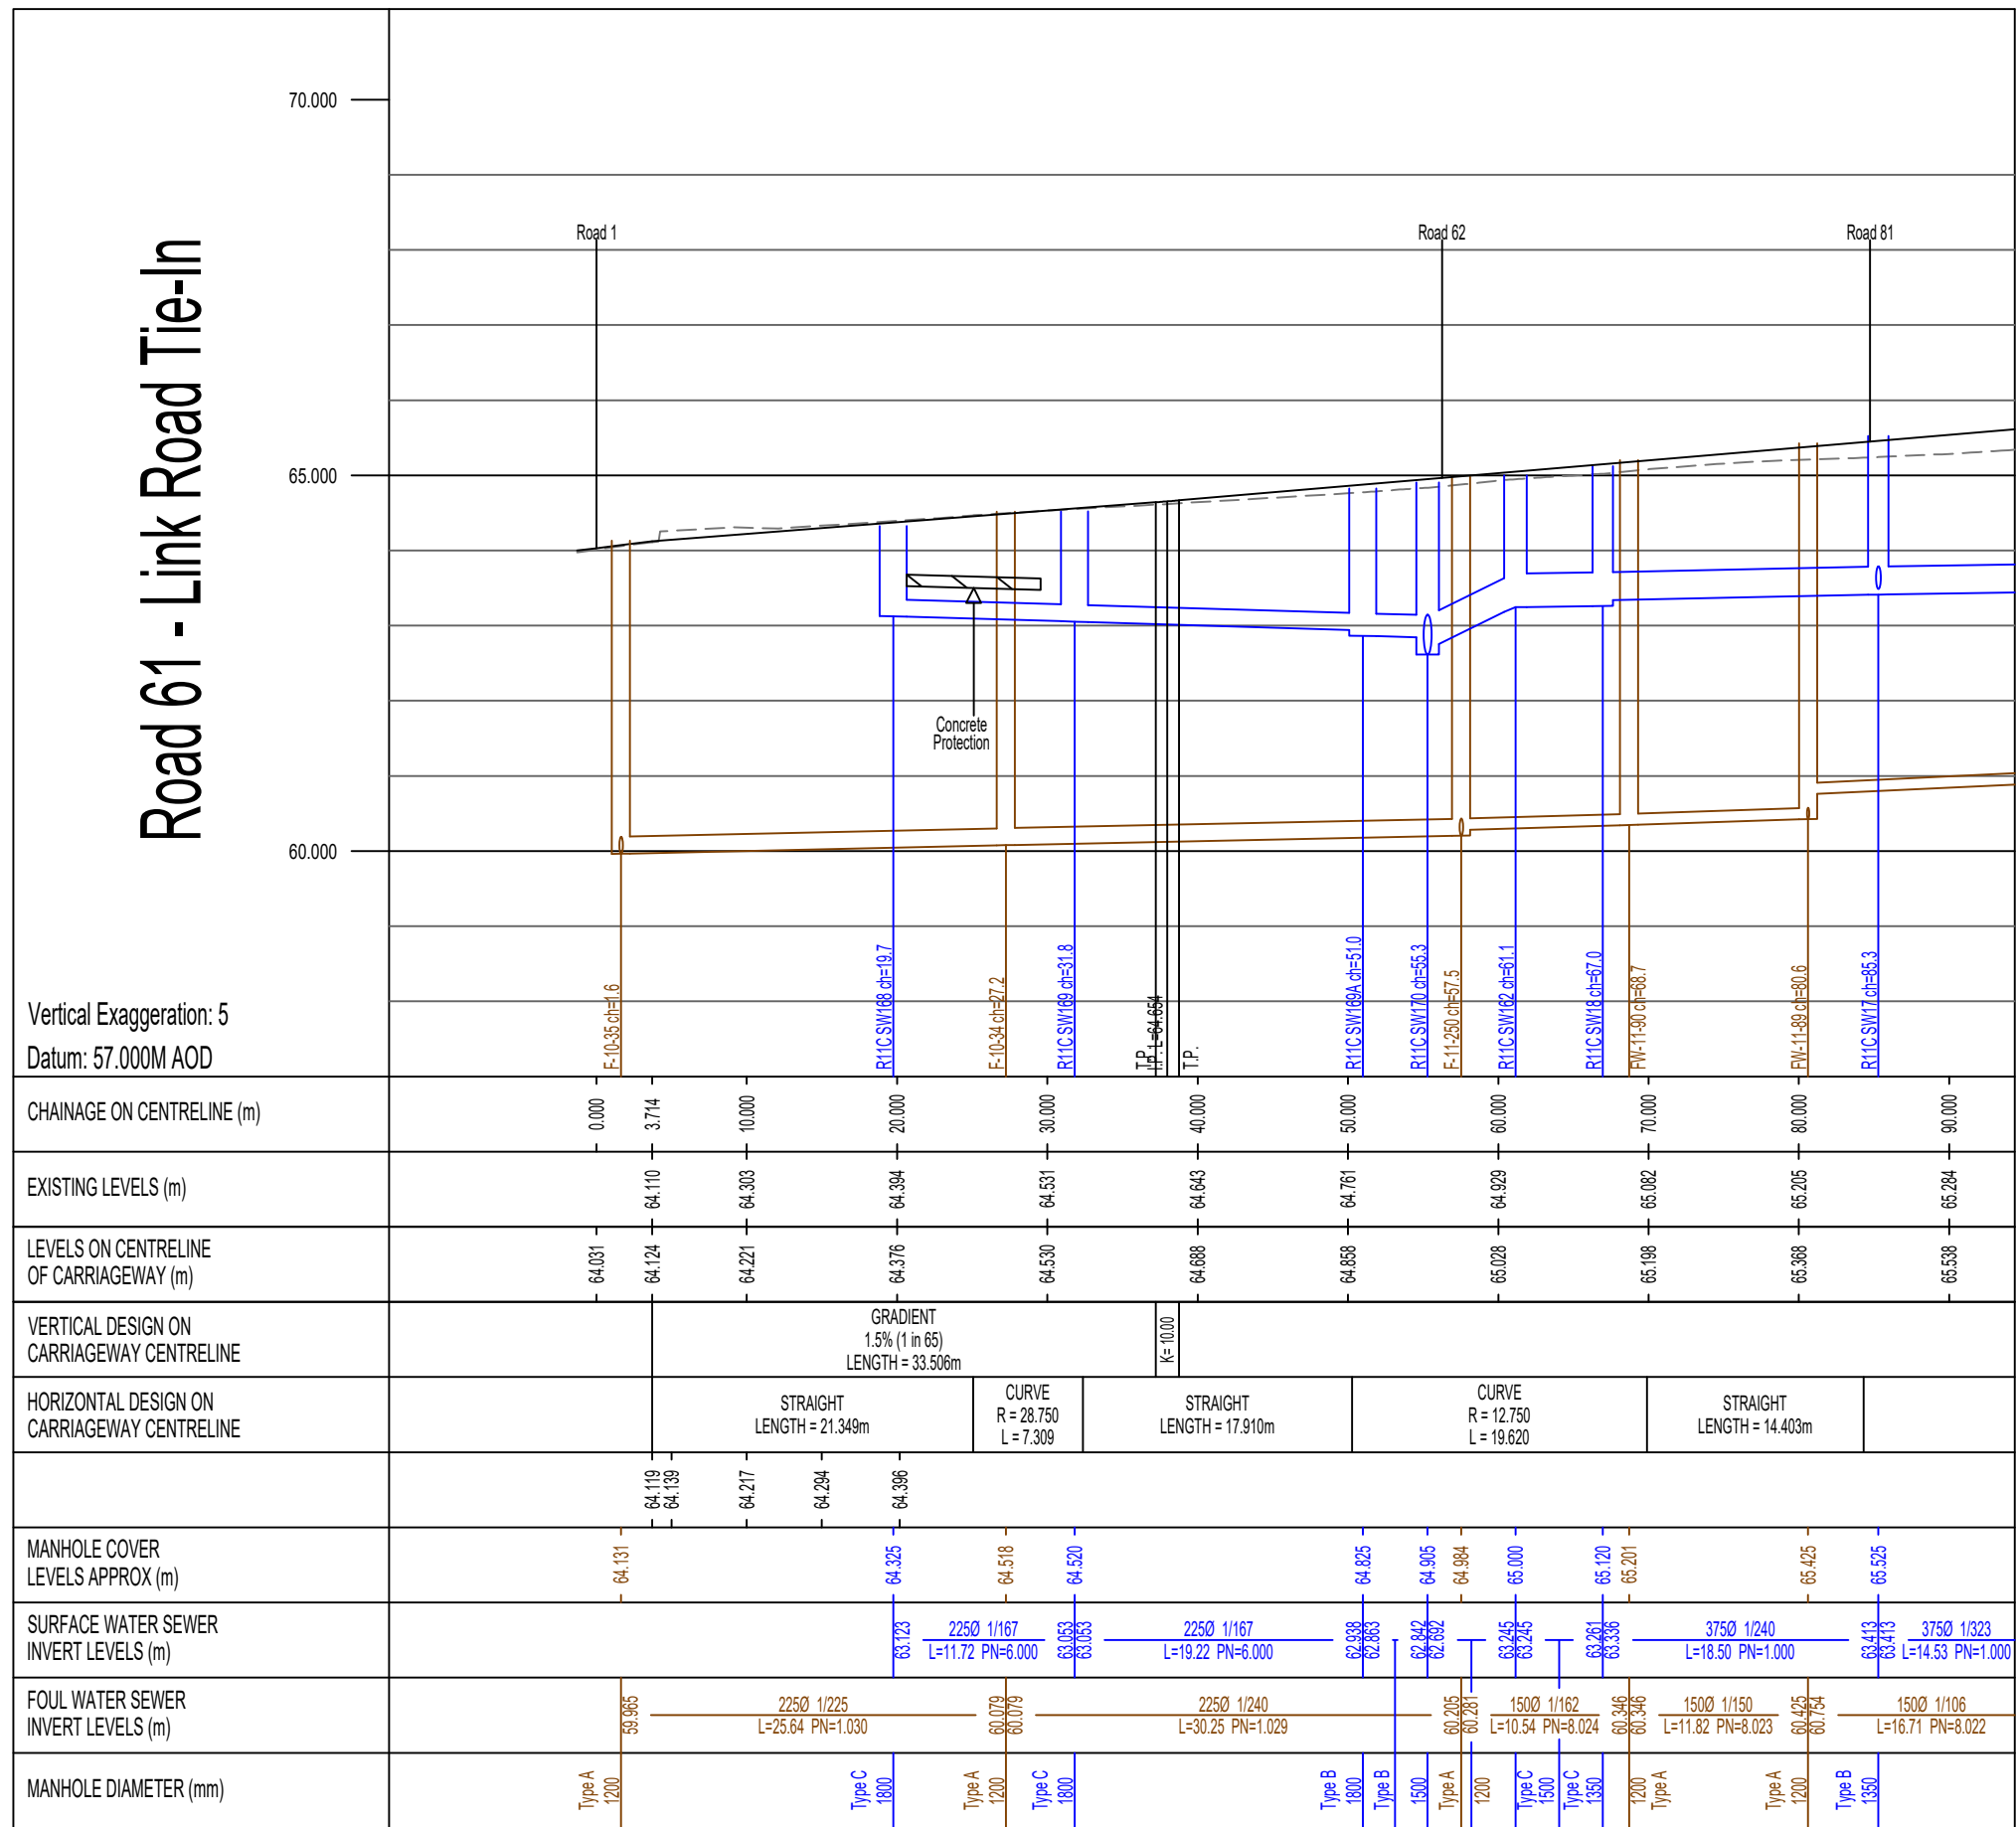

© ABLEY LETCHFORD PARTNERSHIP LTD.
This drawing should not be reproduced without consent.

GENERAL DRAINAGE NOTES:
Refer to drawing 'A389-P2C-121' for drawing notes

KEY:

- EXISTING GROUND PROFILE
- PROPOSED CENTRELINE PROFILE
- PROPOSED FOUL SEWER
- PROPOSED STORM SEWER
- ▨ PROPOSED CONCRETE PROTECTION

B	07.25	UPDATED TO SUIT REVISED DRAINAGE	JJS	RF
A	03.25	FIRST ISSUE	JJS	RF

Rev	Date	Description	Drawn	Checked

AL ABLEY LETCHFORD PARTNERSHIP
Consulting Engineers

3 Tealgate, Charnham Park
Hungerford, Berkshire RG17 0YT
www.alpce.co.uk Tel: 01488 684390

Client:
KIER PROPERTY DEVELOPMENTS LIMITED

Project:
SOUTH WOKINGHAM SDL PHASE 2B R11 RESERVED MATTERS APPLICATION

Title:
LONGITUDINAL SECTIONS SHEET 2

Status:

Scale 1:500 H @ A1 1:1000 V	Date MARCH 2025	Drawn JJS	Checked RF
Drawing No. A389-R11-RM-122	Revision B		