




All dimensions are to be checked on site before work commences.
 Figured dimensions to be taken in preference to scaled dimensions.
 If in doubt please ask.
 © Copyright reserved.

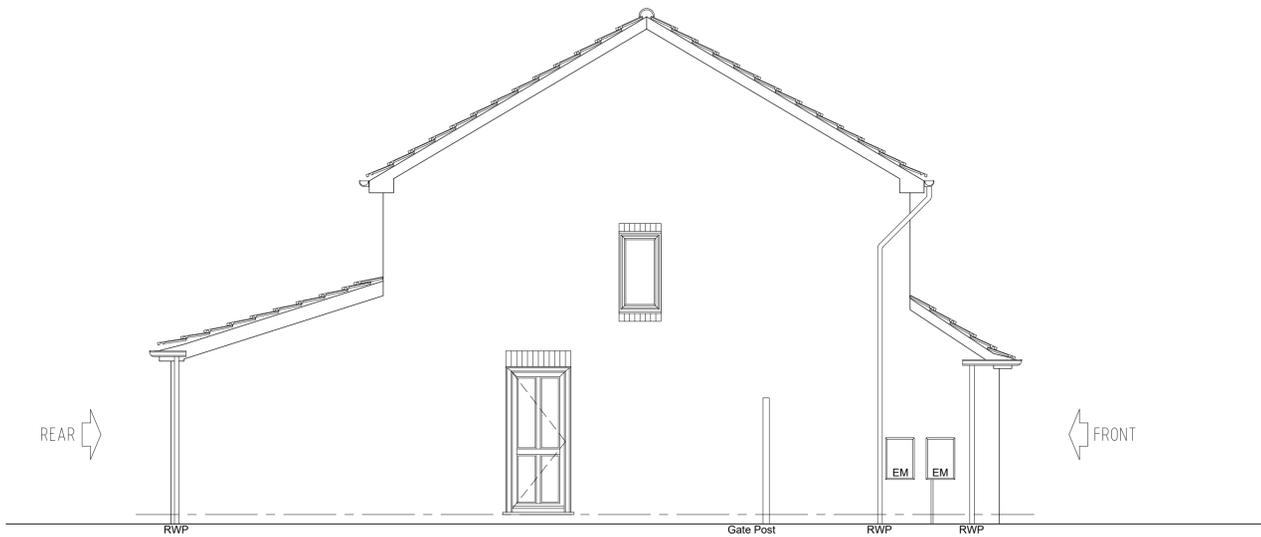

SIDE ELEVATION As Existing
 Scale 1:50

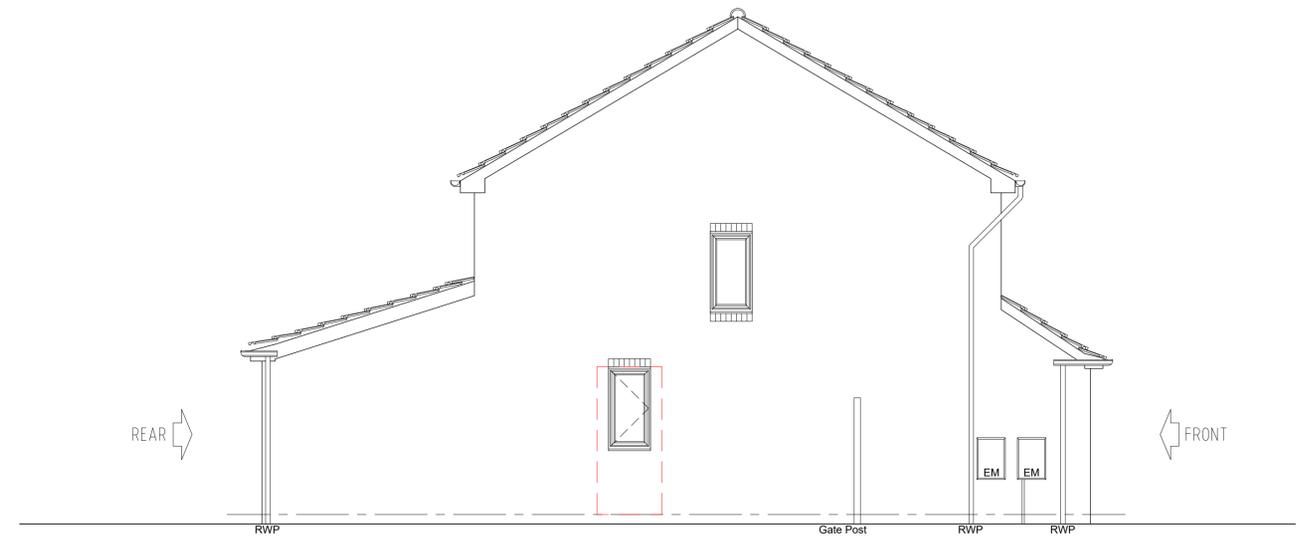

SIDE ELEVATION As Proposed
 Scale 1:50

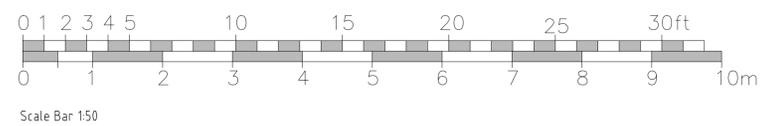

Rev	Description	Date	Initials
FOR CLIENT INFORMATION			
HOLTHAM+NEWMAN ARCHITECTS			
<small>The Old Dairy 282a Hyde End Road, Spencer's Wood, Reading, Berkshire, RG7 1DN</small> <small>T: 07971 316499 E: hello@hnarchitects.co.uk</small>			
Project: 20, Waverley Way Finchampstead Reading RG40 4YD			
Client: Mr and Mrs. P. DaSilva			
Drawing Title: External Elevations Inc. Side Elevation View -			
As Existing and Proposed			
Scale:	1:50 @A1	Dwg. No.:	Rev.:
		2532-P102	-
Drawn by:	DH		
Date:	Nov 2025		