



B1

302

BENCH

Reference Image




B2

302

SHORT BENCH

Reference Image

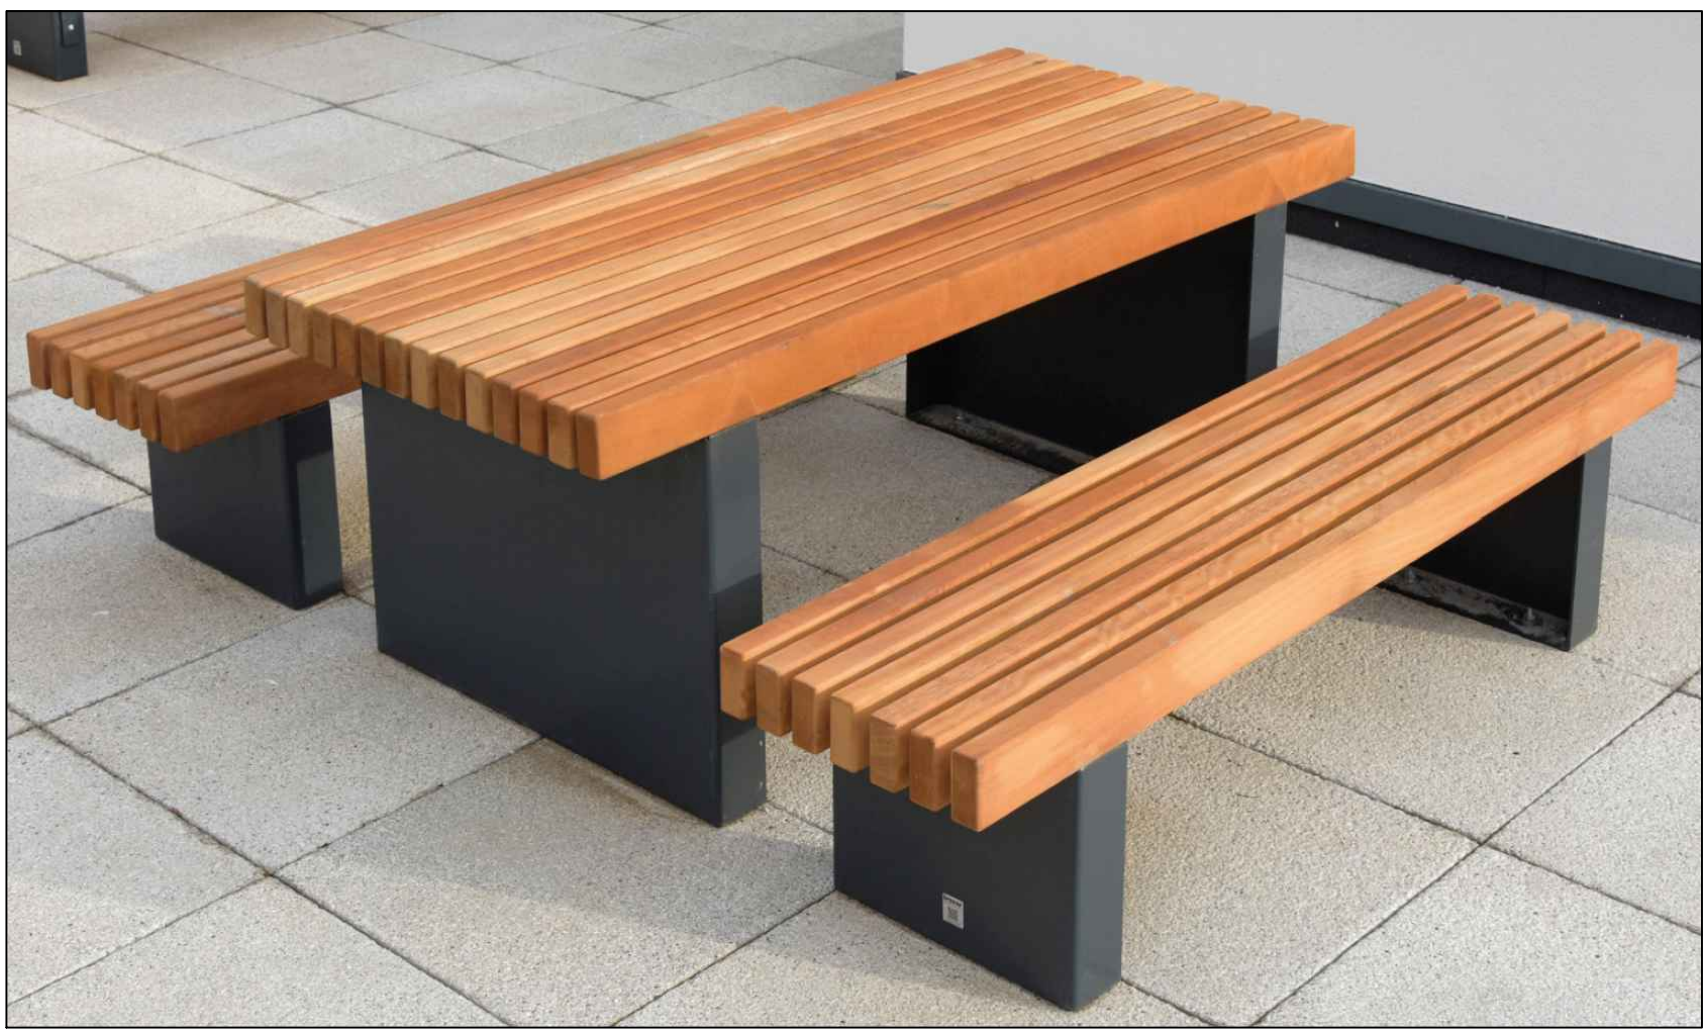


B3

303

PICNIC UNIT

Reference Image

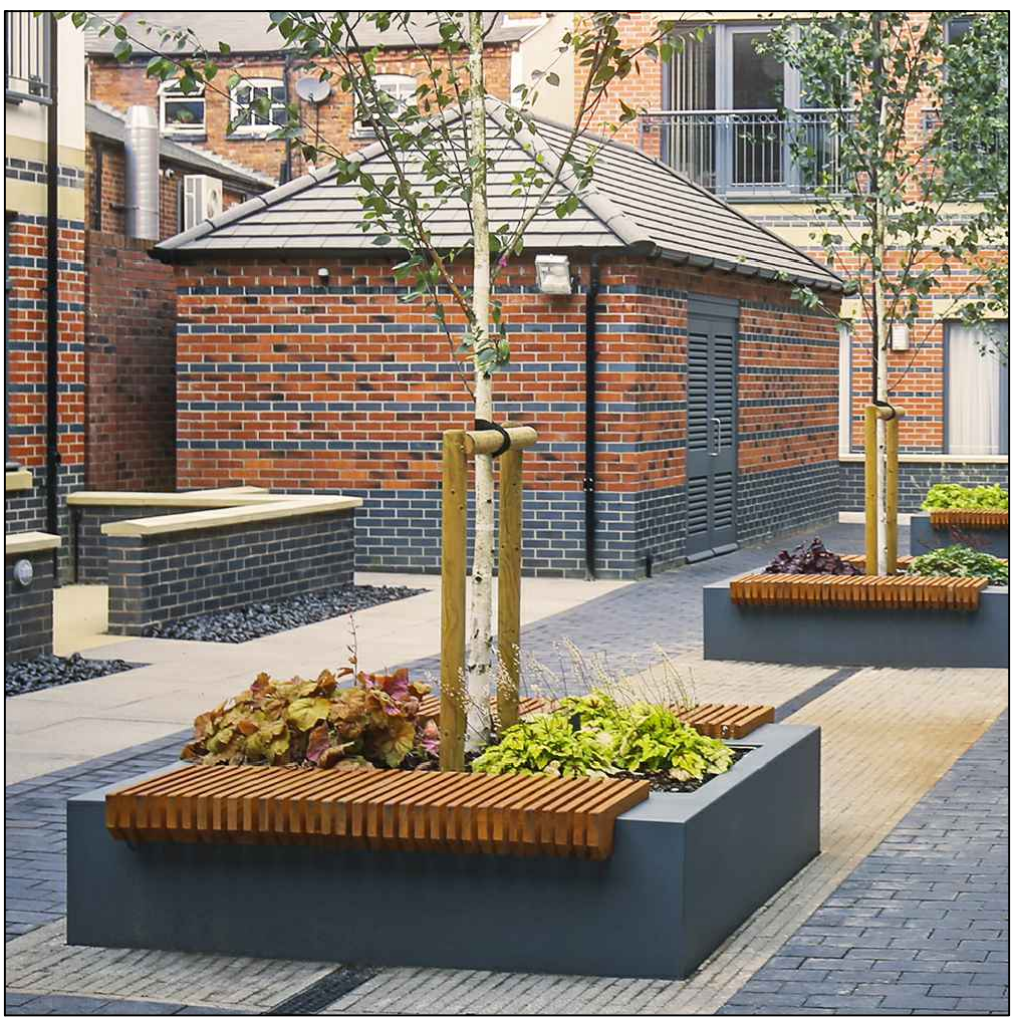

B4

302

DOUBLE BENCH PLANTER

Reference Image



BI

302

LITTER BIN

Reference Image



BL

302

REMOVABLE BOLLARD

Reference Image



F1

302

TIMBER POST AND RAIL FENCE

Reference Image



F3

302

VERTICAL BAR RAILINGS

Reference Image



F6

302

KEE KLAMP

Reference Image

TENDER

Project
Shinfield Park

Drawing Title
Typical Furniture Details

Date	Scale	Drawn by	Check by
14.03.25	Varies@A1	CY	DS
Project No	Drawing No	Revision	
333101463	RG-LD-302	T1	

Stantec

Stantec UK Limited
The Blade
Abbey Square
Reading
RG1 3BE
T: 0118 9430 000



stantec.com/uk