


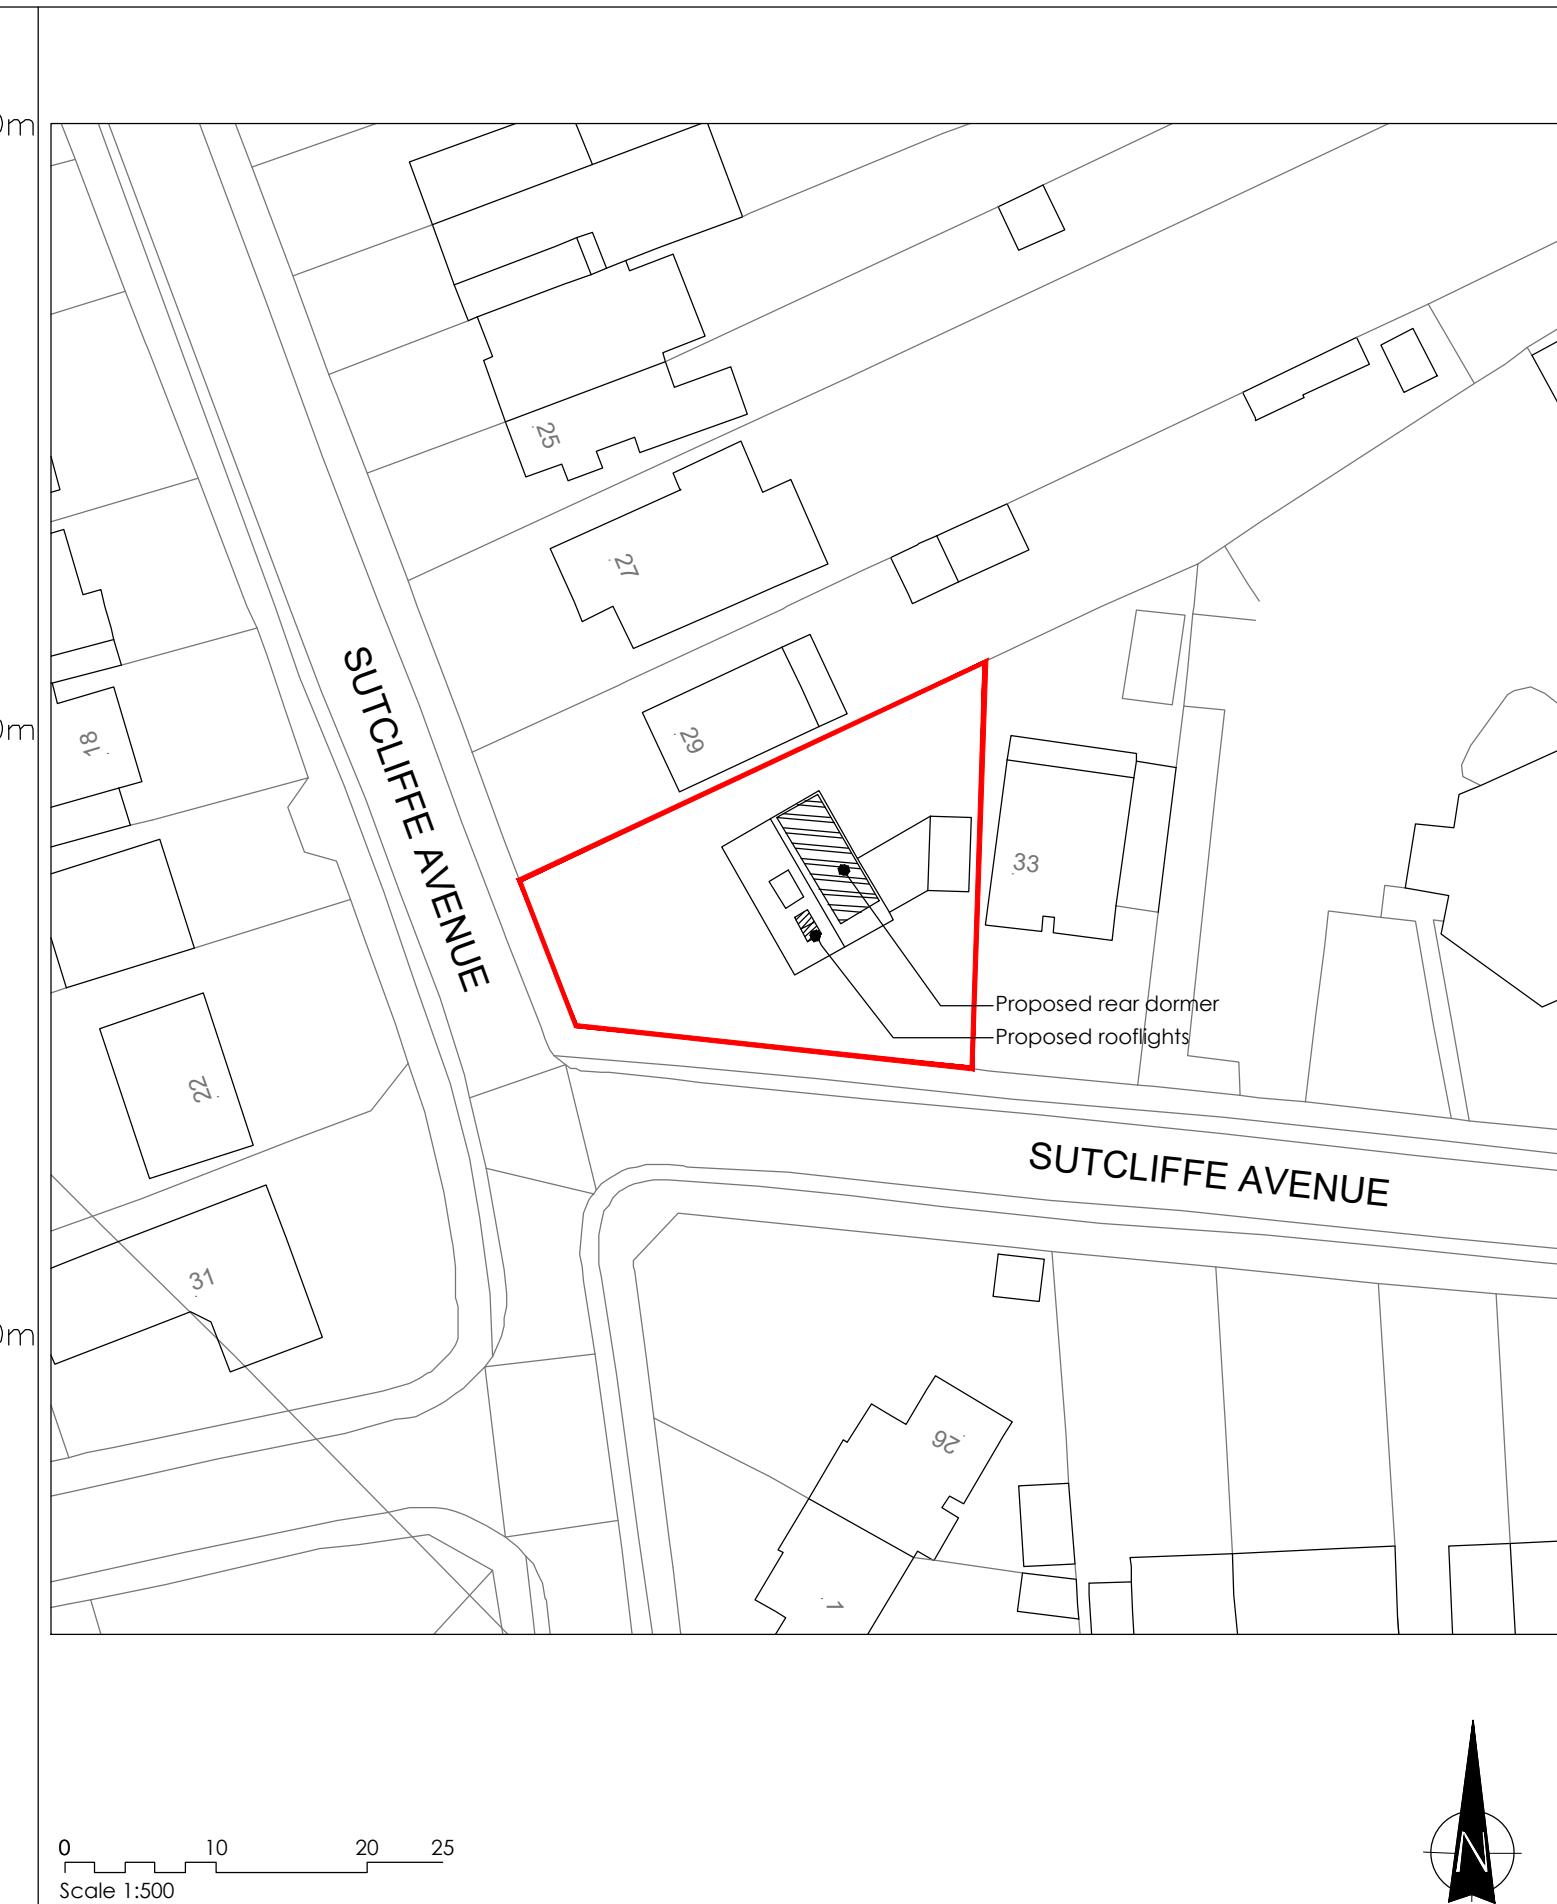

© Crown copyright and database rights 2024 OS License no. AC0000806982

Reproduction in whole or in part is prohibited
without the permission of Ordnance Survey.



NOTES:
All dimensions to be verified on site. Do not scale this drawing. All discrepancies to be clarified with the Architect. Boundary lines are indicative and to be confirmed by Client.
This drawing is the property of Keri Barr Architects Ltd and is issued on the condition it is not reproduced, retained or disclosed to any unauthorised person, either wholly or in part without written consent of Keri Barr Architects Ltd.
This drawing is to be read in conjunction with all other project drawings, documents and specifications from all consultants.
Drawings may only be scaled for the purposes of a Planning Application.

PLANNING

REV: DESCRIPTION: BY: DATE:
01 Issued for Planning application KB 23.01.26
02 Block plan amended as WBC request KB 26.01.26

CLIENT: Guruprasad Basavaraju
3 Birchmead Avenue, Pinner, HA5 2BG
PROJECT: Loft Conversion
at 31 Sutcliffe Avenue, Earley, RG6 7JW

TITLE: Location Plan and Proposed Block Plan
SCALE @ A3: 1:1250 / 1:500 DATE: 12.12.25 DRAWN: KB CHECKED: KB
PROJECT NO: 2273 DRAWING NO: A100a REVISION: 02

 Keri Barr Architects
64 Harcourt Road, Bushey, WD23 3PE 07980 956620 hello@k-b-a.co.uk
Registered in England No. 9615885 Registered Office: 64 Harcourt Road, Bushey, Hertfordshire, WD23 3PE