


Rev.	Date	Revisions

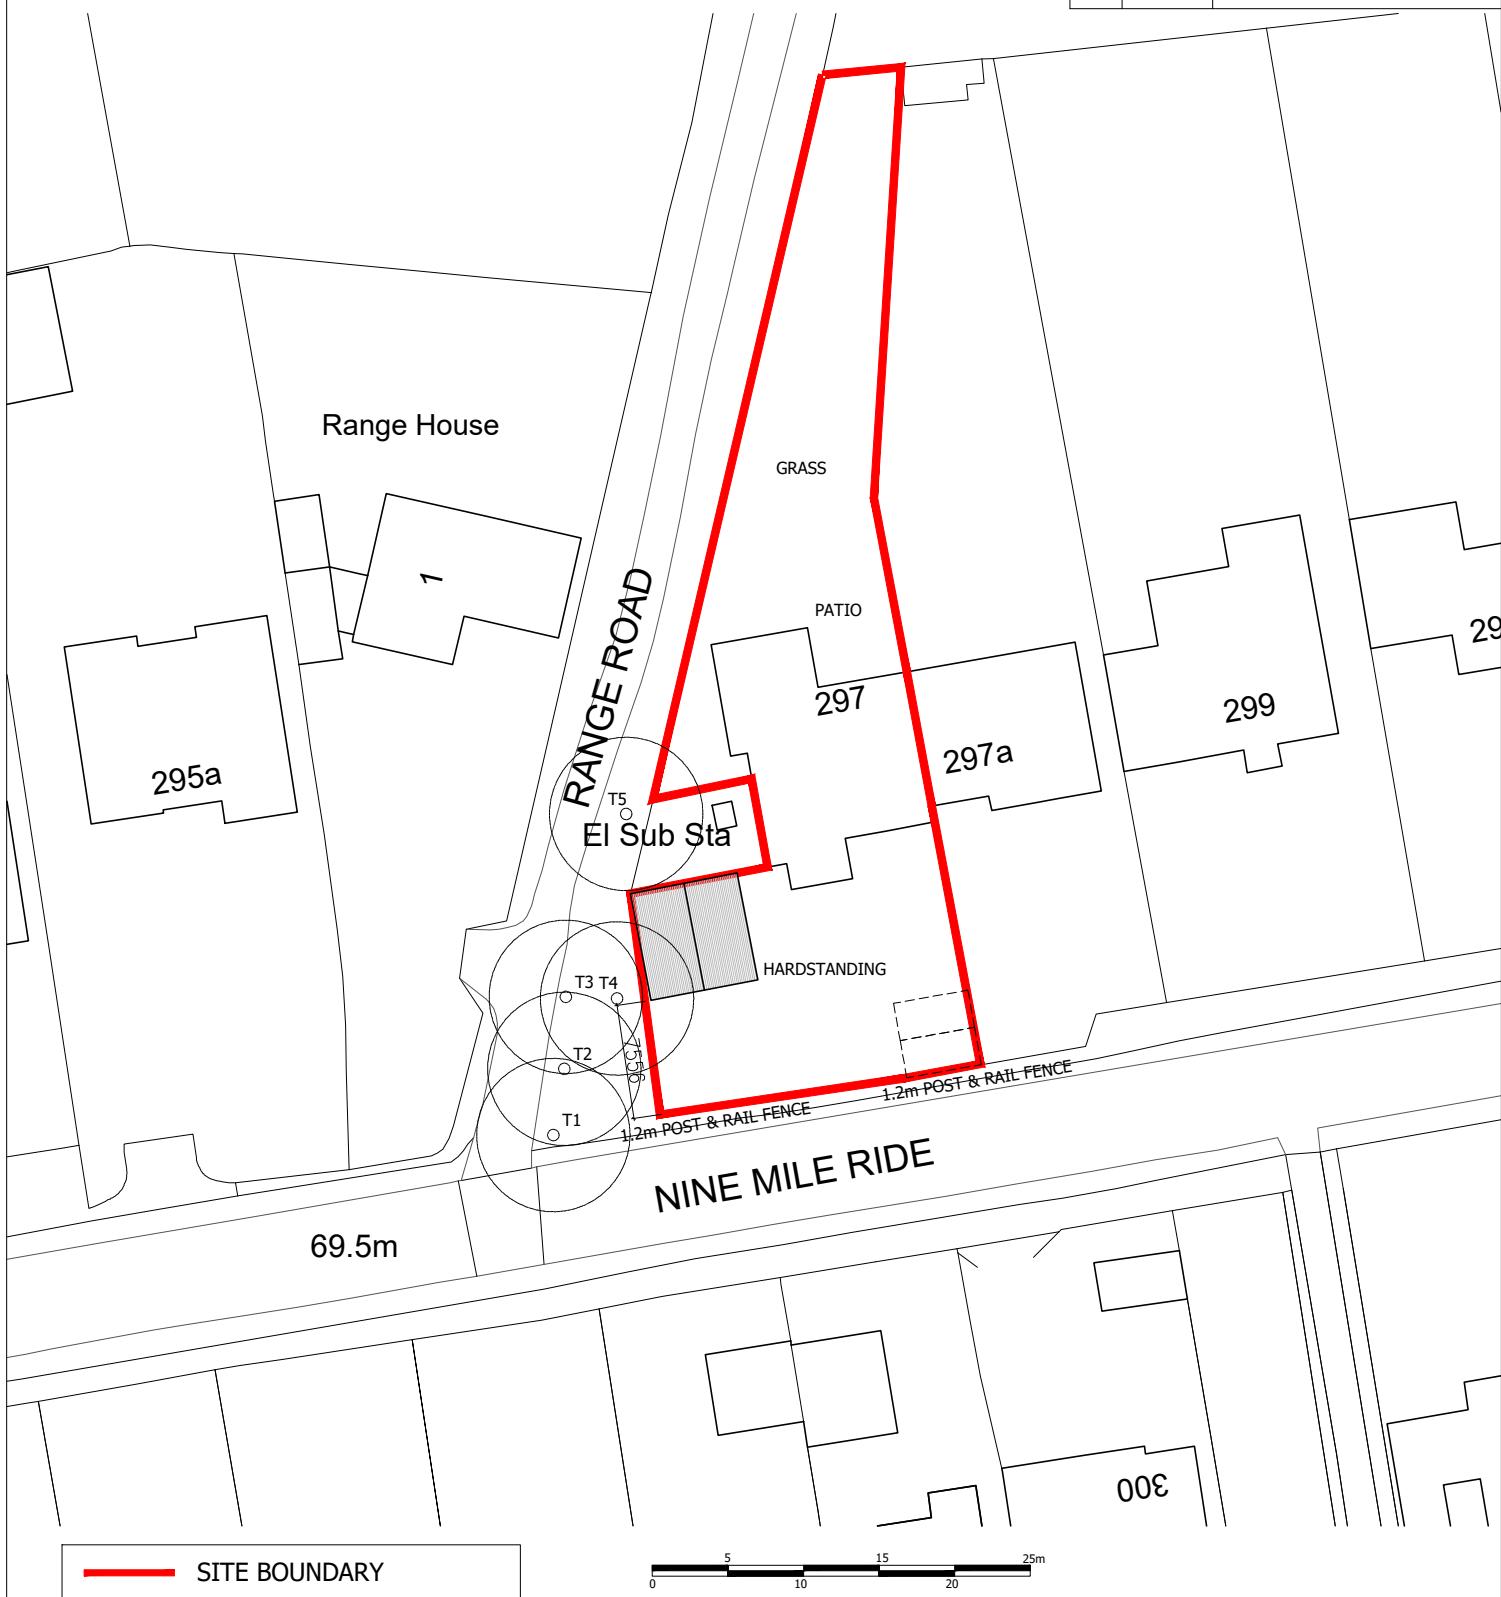

Client	MR & MRS HAIDER	Drawing Title	 <b>JET</b> ARCH DESIGN
Job Title	297 NINE MILE RIDE FINCHAMPSTEAD RG40 3NL	PREVIOUSLY APPROVED BLOCK PLAN	
Scale	1:500	Date	NOV 25
Drawn	JT	Drawing No.	A4/464/10
Plot Date:	NOV 25	Rev.	
			100 Berkshire Place Winnersh Triangle Wokingham, Berkshire RG41 5RD Tel: 07787296792 email: info@jetarchdesign.co.uk