


House Type	Number	Tenure
203	4No.	Private
303	14No.	Private
305	3No.	Private
402	9No.	Private
	30No. Total	

Flat Type	Number	Tenure
1 Bed	4No.	Affordable
2 Bed	3No.	Affordable
	7No. Total	



REVISIONS	No.	DATE	COMMENTS
	A	27.09.2018	Updates to suit LPA comments

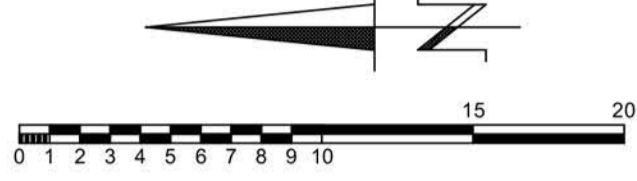

Detailing of landscaping & allotment outside of site boundary taken from Outline Masterplan.

KEY

- Proposed Trees
- Trees to be removed
- New 1.8m high timber c/b fence
- Vehicle Electric charging points
- New 1.8m high brick wall
- New 1.8m brick piers / timber c/b fence

PROJECT ADDRESS: Arborfield, Parcel M.		
DRAWING TITLE: PLANNING SITE LAYOUT - 'TECHNICAL'		
SCALE: 1:250 @ A1	DRAWN BY: MR/AD	DATE: March 18
PROJECT No: P691	DRAWING No: 02	REVISION No: A
STATUS: PLANNING		