


LOCATION PLAN NOT TO SCALE

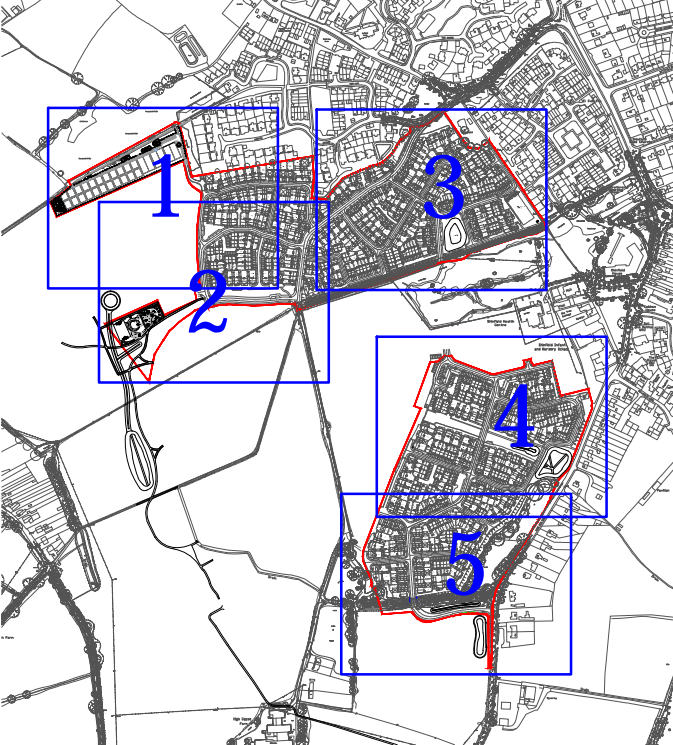

The scaling of this drawing cannot be assured

Revision	Date	Dn	Ckd
A	Updated to Thrive dwg SL01PH-1 rev C	08.06.16	CH JH

LEGEND

- Application boundary
- HARD LANDSCAPE**
 - Blacktop
 - Blacktop surface to pavements
 - Self-binding gravel path
 - Compacted MOT base with grass seeded surface (allotments haulage road)
 - Timber post and rail fence, 1.2m high, Detail 1
 - Paladin fence (green) to allotments, 1.8m high, with matching lockable gates, Detail 5
 - 750mm high, 100mmØ timber post to identify change in land ownership, posts at changes of direction and maximum 15m spacing, Detail 6
 - 750mm high, 75mmØ timber post to allotment access road, Detail 6
- Retaining wall to engineers detail
- Wet pour safety surfacing, green
- Play equipment on grass mat safety surface (installed to manufacturers recommendations)
- Cycle stand (West Cross by Broxap)
- Picnic table (standard and DDA versions) Chesnut range from Furnitubes, 2m long
- Chunky timber posts, 500mm high, 250x250mm
- Play builders - Caledonian or Celtic boulders (600-1000mm average size)
- Sculptured mounds
- SOFT LANDSCAPE**
 - Existing tree retained
 - Existing hedge retained
 - Street trees
 - Trees in open space areas
 - Woodland planting (Woodland Mix A to have protective fencing, Detail 3 and 4)
 - Shrub planting
 - Hedge planting (with temporary post and wire fence where not adjacent to other boundary treatment, Detail 2)
 - Amenity grass
 - Species rich grassland: Informal grassland
 - Species rich grassland: SuDS basins
 - Species rich grassland: Hedgerows
 - Marginal planting
 - Swale/SuDS basin: Basic engineered profile to be regraded on site to created subtle sculpturing to banks (localised areas of slope gradient increase/decrease to create shelves) and base (depressions) to encourage changes in microhabitat

PLANNING

Project
Shinfield West
Phase 1 RMA

Drawing Title
Phase 1 Strategic Landscape
Proposals Sheet 1 of 5

Date 27.04.16	Scale 1:500@A1	Drawn by AS/CH	Check by CH/JH
Project No 25450	Drawing No RG/L10-1	Revision A	

BARTON WILLMORE

Planning • Master Planning & Urban Design
Architecture • Landscape Planning & Design • Project Services
Environmental & Sustainability Assessment • Graphic Design

bartonwillmore.co.uk

Offices at Reading London Bristol Cambridge Canolf Ebbw Vale Edinburgh Leeds Manchester Solihull

NOTES:

1. 1.8m high
2. Weld mesh
3. PPC in green
4. Anti-vandal fixings
5. Posts to suppliers recommendations and spacing
6. Matching gates

NOTES:

1. 750mm high
2. Simple square section, pressure treated softwood, planed finish
3. 75mm or 100mm Ø as specified depending on location
4. With concrete foundation
5. Spacing as shown on plans