



Phase 1A Boundary

Stock Fencing

Slate Gravel

Access Barrier Control

This drawing is not to be scaled. All dimensions to be checked on site. Discrepancies, ambiguities and/or omissions between this drawing & information given elsewhere must be reported immediately to this office for clarification before proceeding.

Tarmac Road and Parking

Paving - Marshalls La Linia Concrete Flags
Colour - Light Granite
Unit Size 300 x 200 x 80 mm

Paving - Marshalls La Linia Concrete Flags
Colour - Mid Grey Granite
Unit Size 300 x 200 x 80mm & 200 x 100 x 80mm

Paving - Marshalls La Linia Concrete Flags
Colour - Grey Granite
Unit Size 200 x 100 x 80mm

Vehicular access
Paving - Marshalls La Linia Concrete Flags
Colour - Mid Grey Granite & Grey Granite
Unit Size 200 x 100 x 80mm

Paving trim - Marshalls La Linia
Colour - Light Granite
Double row 100x100x80mm

Pin Kerb

Road Kerb

Naturalistic ornamental grasses & perennials. Low maintenance - vigorous, robust & spreading.

Lawn

Bulbs

Grass reinforcement

Proposed Trees

Existing Trees / Vegetation to be Retained and Protected.

Scrub Structure Mix

Woodland Structure Planting

Wet Meadow Seed Mix

Lowland Meadow Seed mix

Reeds

Defensible Planting


Seating

Tables & Seats

Tree Grille

Retention Basin

Revision	Rev	Drawn	Chk'd	Date

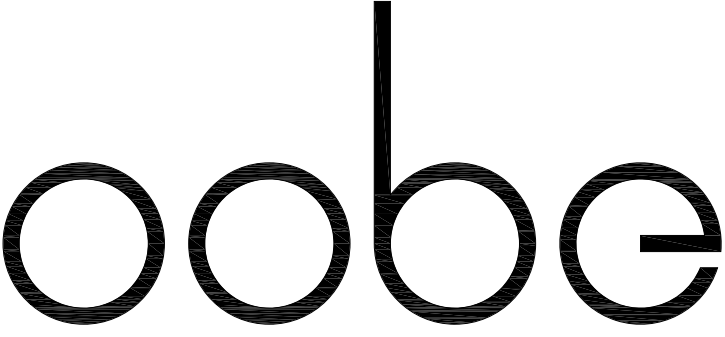

Block A Scottish Life House
11 - 17 Archbold Terrace
Newcastle upon Tyne
NE2 1DB
Tel: 0191 2813775

Client University of Reading
Project Thames Valley Science Park
Gateway Building

Title Phase One A
Area Around Building

Dwg. No. RYD1125.GA.003
Revision PL04
Scale 1:500@A1
Date 22/05/2015

PLANNING