

Application boundary

30m

15

Scale 1:500 0 5

Ť Clubhouse (. Rak 0 នេត្ត кា 0.0 90 . P. A (\cdot) Besa Block B Mile (. Ż ·)) AND AREAS AND AND Parcel Q \bigcirc Safe guarded area for future bus interchange works $\left(\cdot \right)$ Block C

Trees Around Flats




Sorbus x thuringiaca 'Fastigiata'



The Tithe Barn, Bradbourne House, East Malling, Kent, ME19 6DZ 01732 752780 murdochwickham co

Client: Crest Nicholson Regeneration Date: June 2018

Drawn by: JM Scale: 1:500 @ A1

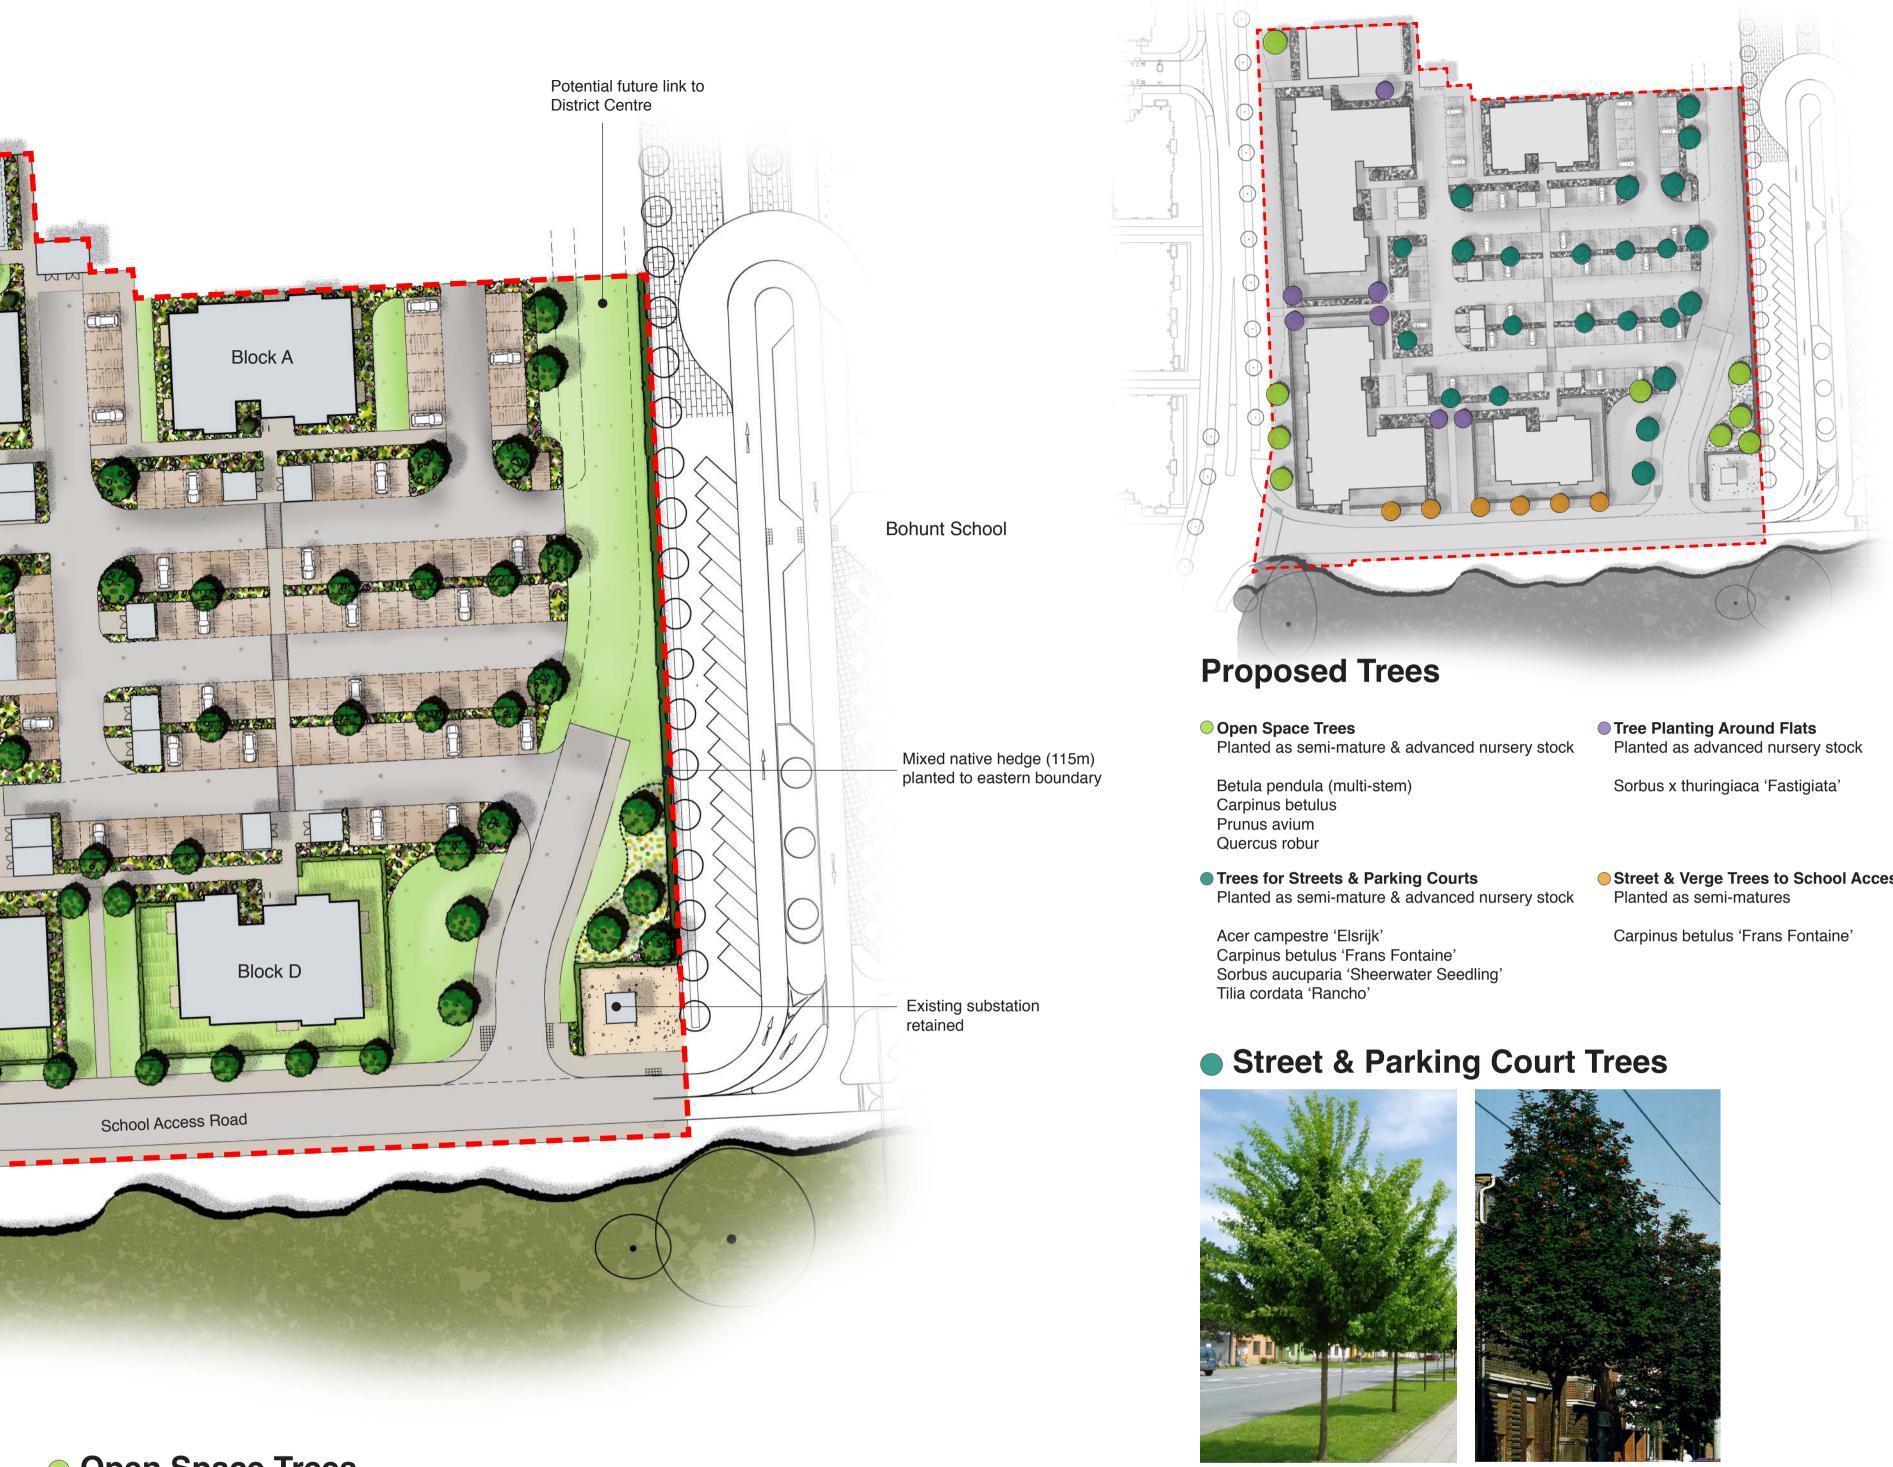

Open Space Trees



Betula pendula, multi-stem



Carpinus betulus

Prunus avium



Quercus robur

- Street & Verge Trees to School Access

Acer campestre 'Elsrijk'



Carpinus betulus 'Frans Fontaine' Tilia cordata 'Rancho'

Sorbus aucuparia 'Sheerwater Seedling'



Arborfield, Parcel C2 Landscape Masterplan 1523/001 Rev G