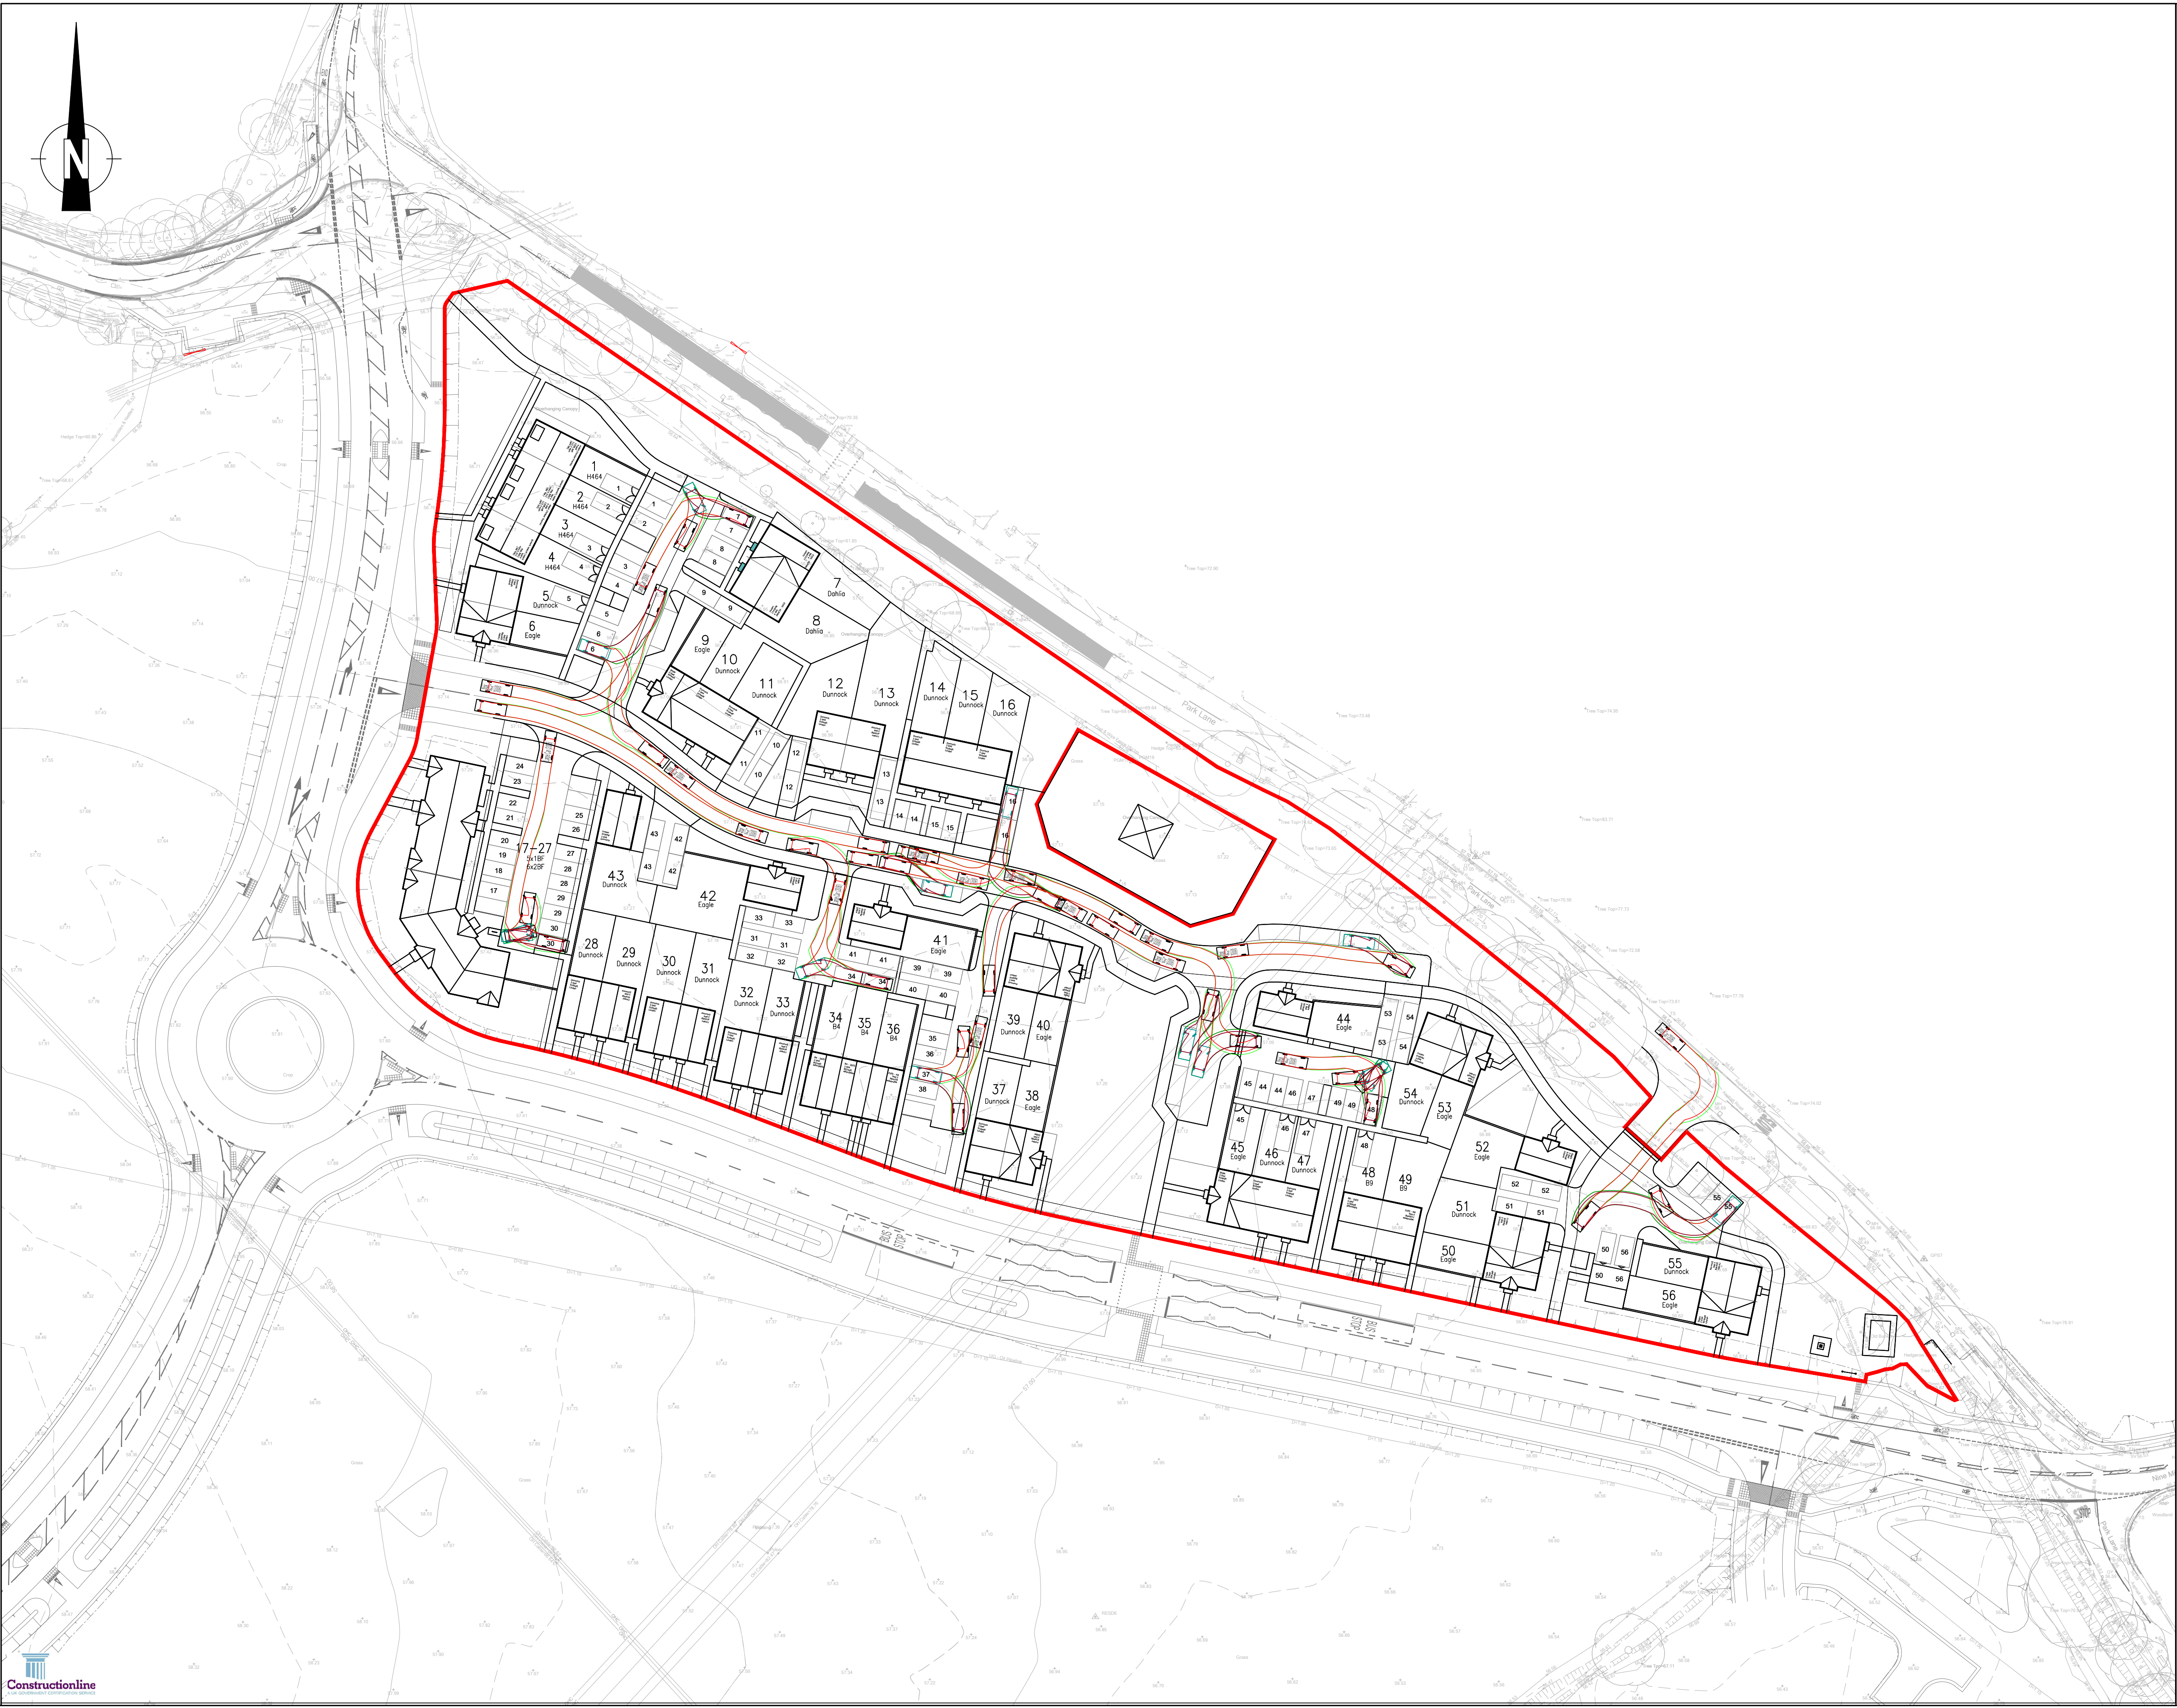


- NOTES:
1. DO NOT SCALE FROM THIS DRAWING.
 2. ALL DIMENSIONS ARE IN METRES, UNLESS STATED OTHERWISE.
 3. THIS DRAWING IS TO BE READ IN CONJUNCTION WITH ALL RELEVANT SCHEME DRAWINGS AND SPECIFICATIONS.

KEY

- SITE BOUNDARY
- BODY OUTLINE
- CHASSIS OUTLINE
- VEHICLE PROFILE
- REVERSING BODY OUTLINE
- REVERSING CHASSIS OUTLINE
- REVERSING VEHICLE PROFILE

VEHICLE PROFILES

Large Car (2006)
Overall Length 5.07m
Overall Width 1.872m
Overall Body Height 1.525m
Min Body Ground Clearance 0.310m
Max Track Width 1.831m
Lock to lock time 4.00s
Kerb to Kerb Turning Radius 5.900m

SO	PO5	UPDATED TO SUIT LATEST SITE LAYOUT AND WBC COMMENTS	TV	TA	18.07.25
SO	PO4	TRACKING UPDATED TO SUIT COMMENTS	WM	TA	10.07.25
SO	PO3	SITE LAYOUT UPDATED	AS	TA	28.02.25
SO	PO2	SITE LAYOUT UPDATED	AS	TA	14.02.25
ST	Rev	Description	Drm	Chk	Date
REVISIONS					
Preliminary Issue		✓	Submitted for S104		
Planning Issue		✓	Issued for Tender		
Submitted for S38			Issued for Construction		
Submitted for S278			As Built		
DRAWING STATUS					

STUART MICHAEL ASSOCIATES
CONSULTING ENGINEERS

Stuart Michael Associates Ltd
Coombe House, Coombe Square, Thatcham, Berkshire RG19 4JF
T: 01635 867 711 E: mail@stuartmichael.co.uk
F: 01635 861 715 W: www.stuartmichael.co.uk

Bovis Homes **Linden Homes** **COUNTRYSIDE HOMES** **Countryside Partnerships**

Part of the Vistry Group

JOB TITLE
FINCHWOOD PARCELS 11, 12 & 13

DRAWING TITLE
**PARCEL 13
CAR VEHICLE TRACKING**

DATE	DRAWN	CHECKED	SCALE	KEY	STATUS
FEB 2025	AS	KJM	1:500	0A1	
7292.024				P05	S0

© This drawing is the copyright of Stuart Michael Associates Limited. It may not be reproduced or amended without the written approval of Stuart Michael Associates