


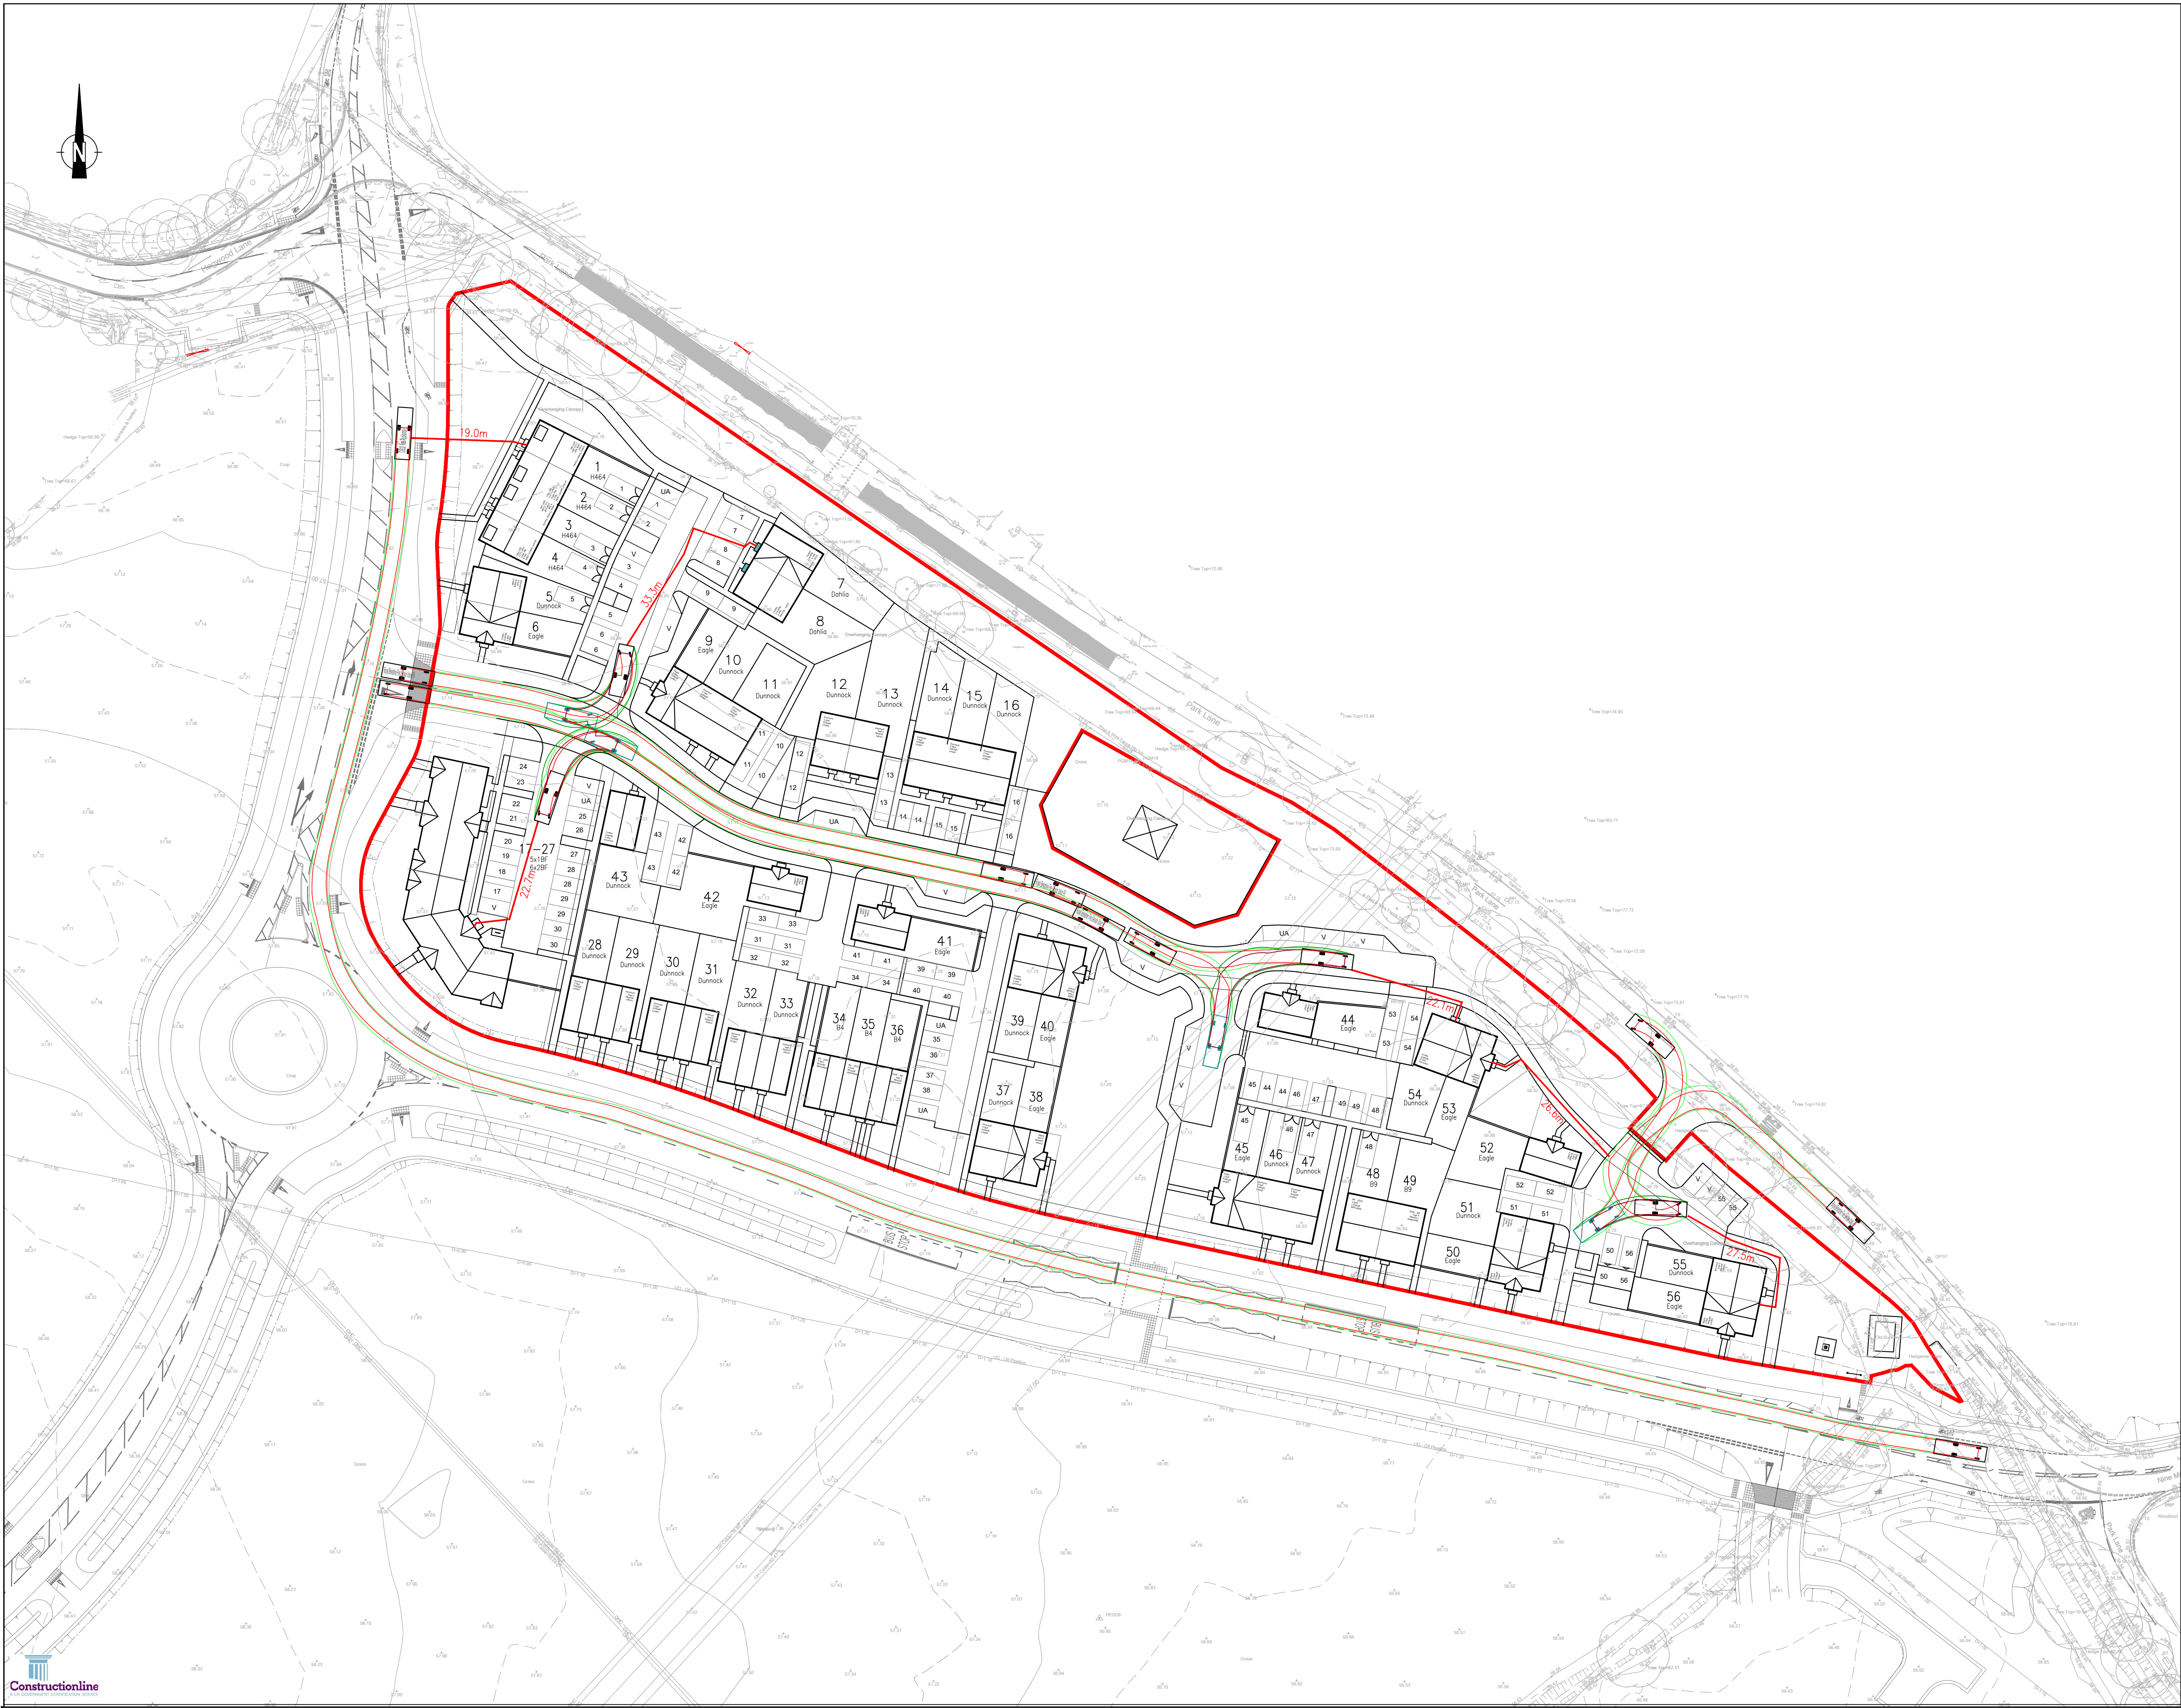


- NOTES:
1. DO NOT SCALE FROM THIS DRAWING.
 2. ALL DIMENSIONS ARE IN METRES, UNLESS STATED OTHERWISE.
 3. THIS DRAWING IS TO BE READ IN CONJUNCTION WITH ALL RELEVANT SCHEME DRAWINGS AND SPECIFICATIONS.

KEY

- SITE BOUNDARY
- BODY OUTLINE
- CHASSIS OUTLINE
- VEHICLE PROFILE
- REVERSING BODY OUTLINE
- REVERSING CHASSIS OUTLINE
- REVERSING VEHICLE PROFILE
- 24.1m FIRE HOSE DISTANCE

VEHICLE PROFILES

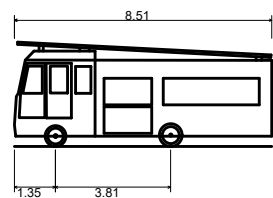

Royal Berkshire Fire Service Volvo F8

Overall Length	8.510m
Overall Width	2.460m
Overall Body Height	3.452m
Min Body Ground Clearance	0.537m
Max Track Width	2.121m
Look to lock time	6.00s
Kerb to Kerb Turning Radius	7.910m

S0	P05	UPDATED TO SUIT LATEST SITE LAYOUT AND WBC COMMENTS	TV	TA	18.07.25
S0	P04	UPDATED TO SUIT LATEST SITE LAYOUT AND WBC COMMENTS	TV	TA	11.07.25
S0	P03	SITE LAYOUT UPDATED	AS	TA	28.02.25
S0	P02	SITE LAYOUT UPDATED	AS	TA	14.02.25
S1	Rev	Description	Drm	Chk	Date

REVISIONS					
Preliminary Issue	✓	Submitted for S104			
Planning Issue	✓	Issued for Tender			
Submitted for S38		Issued for Construction			
Submitted for S278		As Built			
DRAWING STATUS					

STUART MICHAEL ASSOCIATES
CONSULTING ENGINEERS

Stuart Michael Associates Ltd
Coombe House, Coombe Square, Thatcham, Berkshire RG19 4JF
T: 01635 867 711 E: mail@stuartmichael.co.uk
F: 01635 861 715 W: www.stuartmichael.co.uk

Bovis Homes **Linden Homes** **Countryside Homes** **Countryside Partnerships**

Part of the Vistry Group

JOB TITLE
FINCHWOOD PARCELS 11, 12 & 13

DRAWING TITLE
PARCEL 13
FIRE TENDER VEHICLE TRACKING

DATE	DESIGN	CHECKED	SCALE	BY
FEB 2025	AS	KJM	1:500	0A1
7292.023				
				P05 S0

This drawing is the copyright of Stuart Michael Associates Limited. It may not be reproduced or amended without the written approval of Stuart Michael Associates