
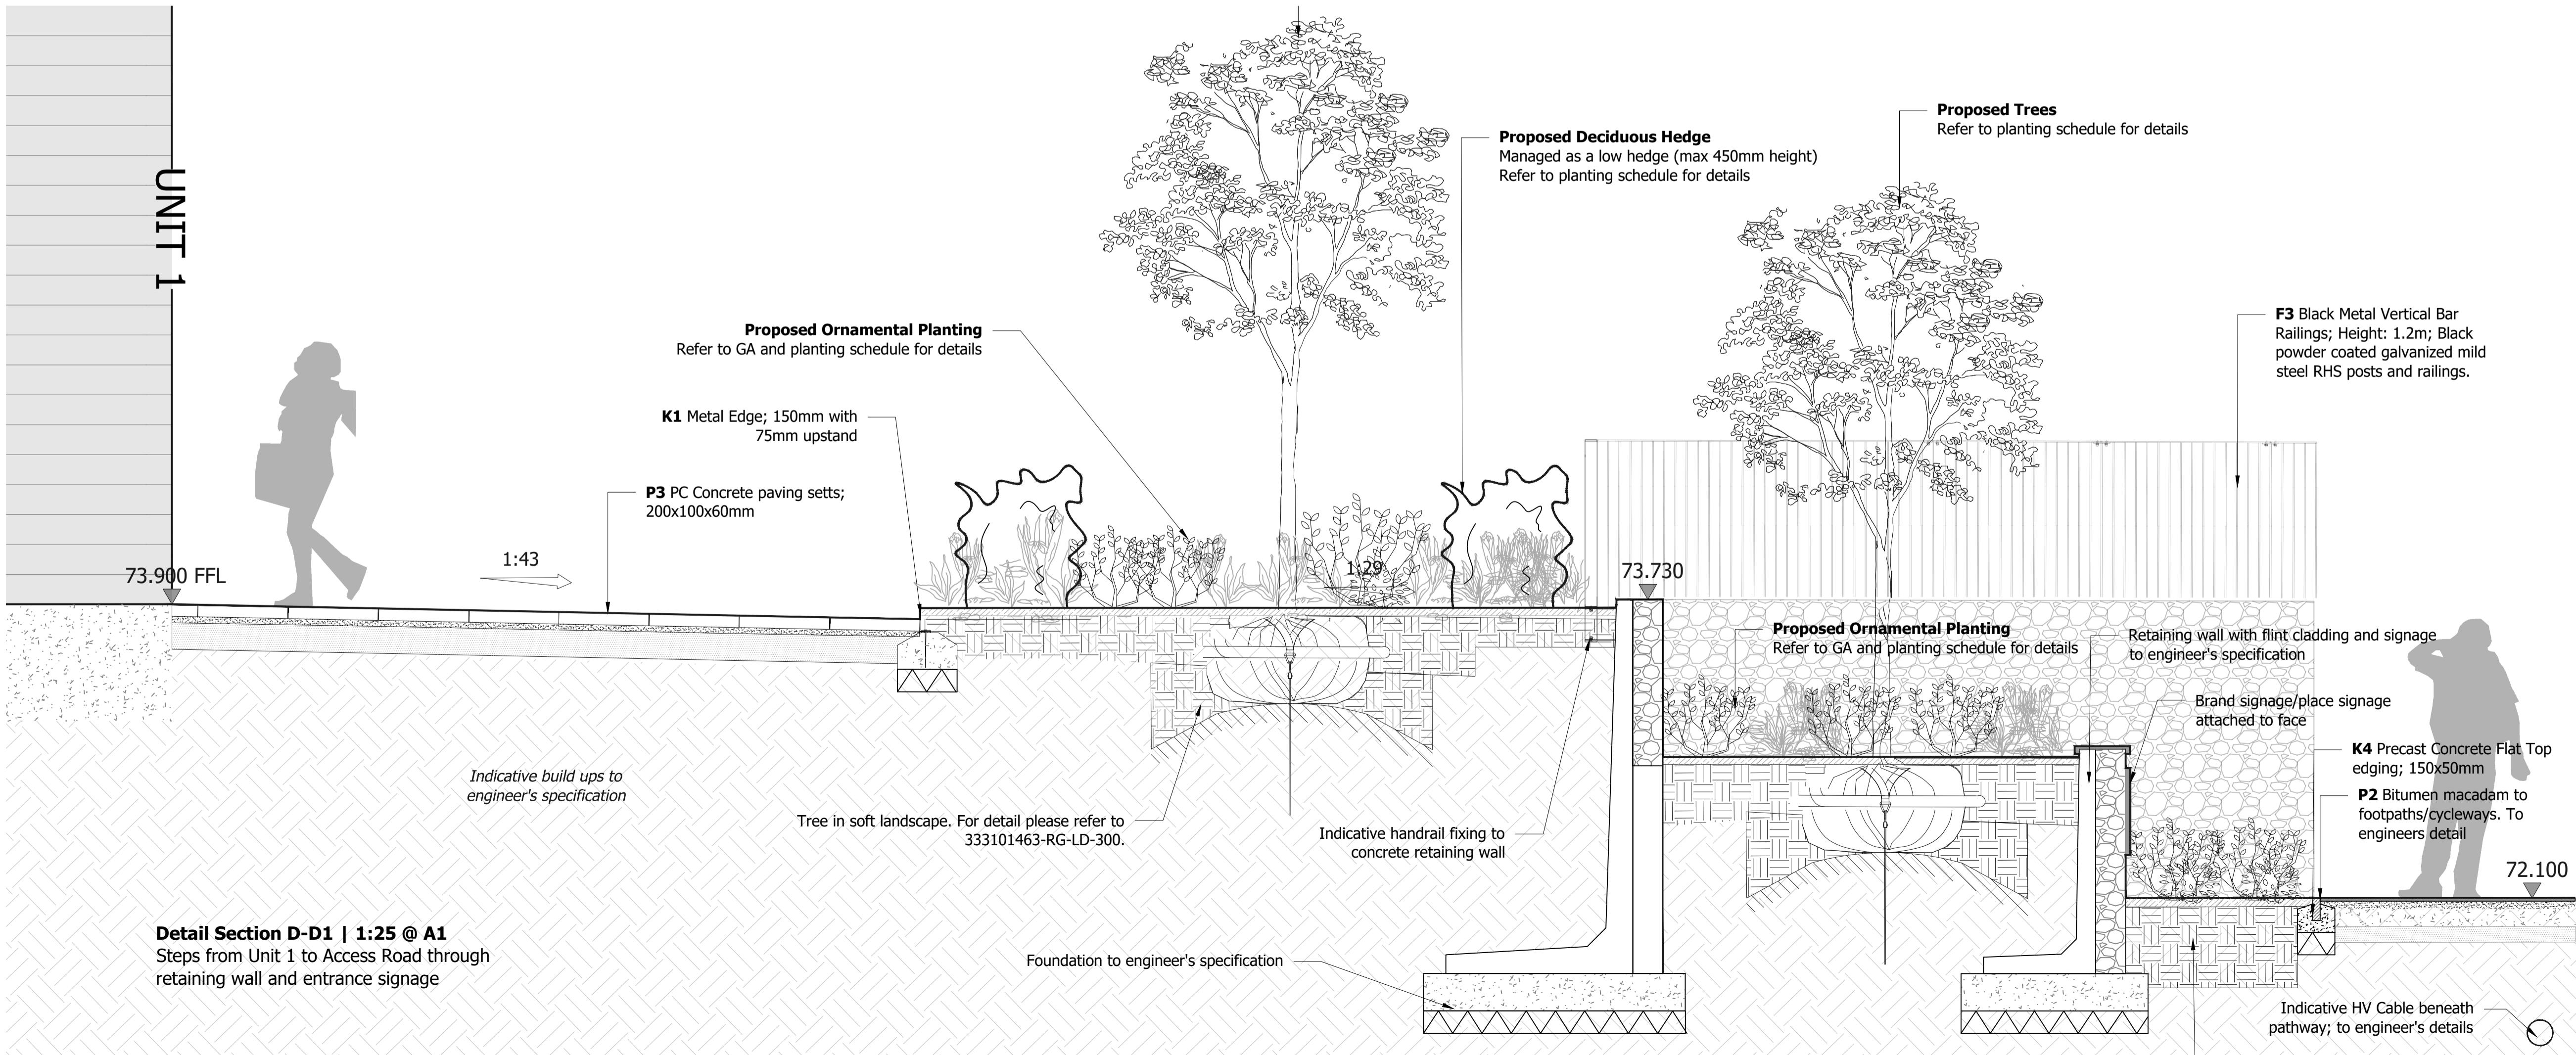
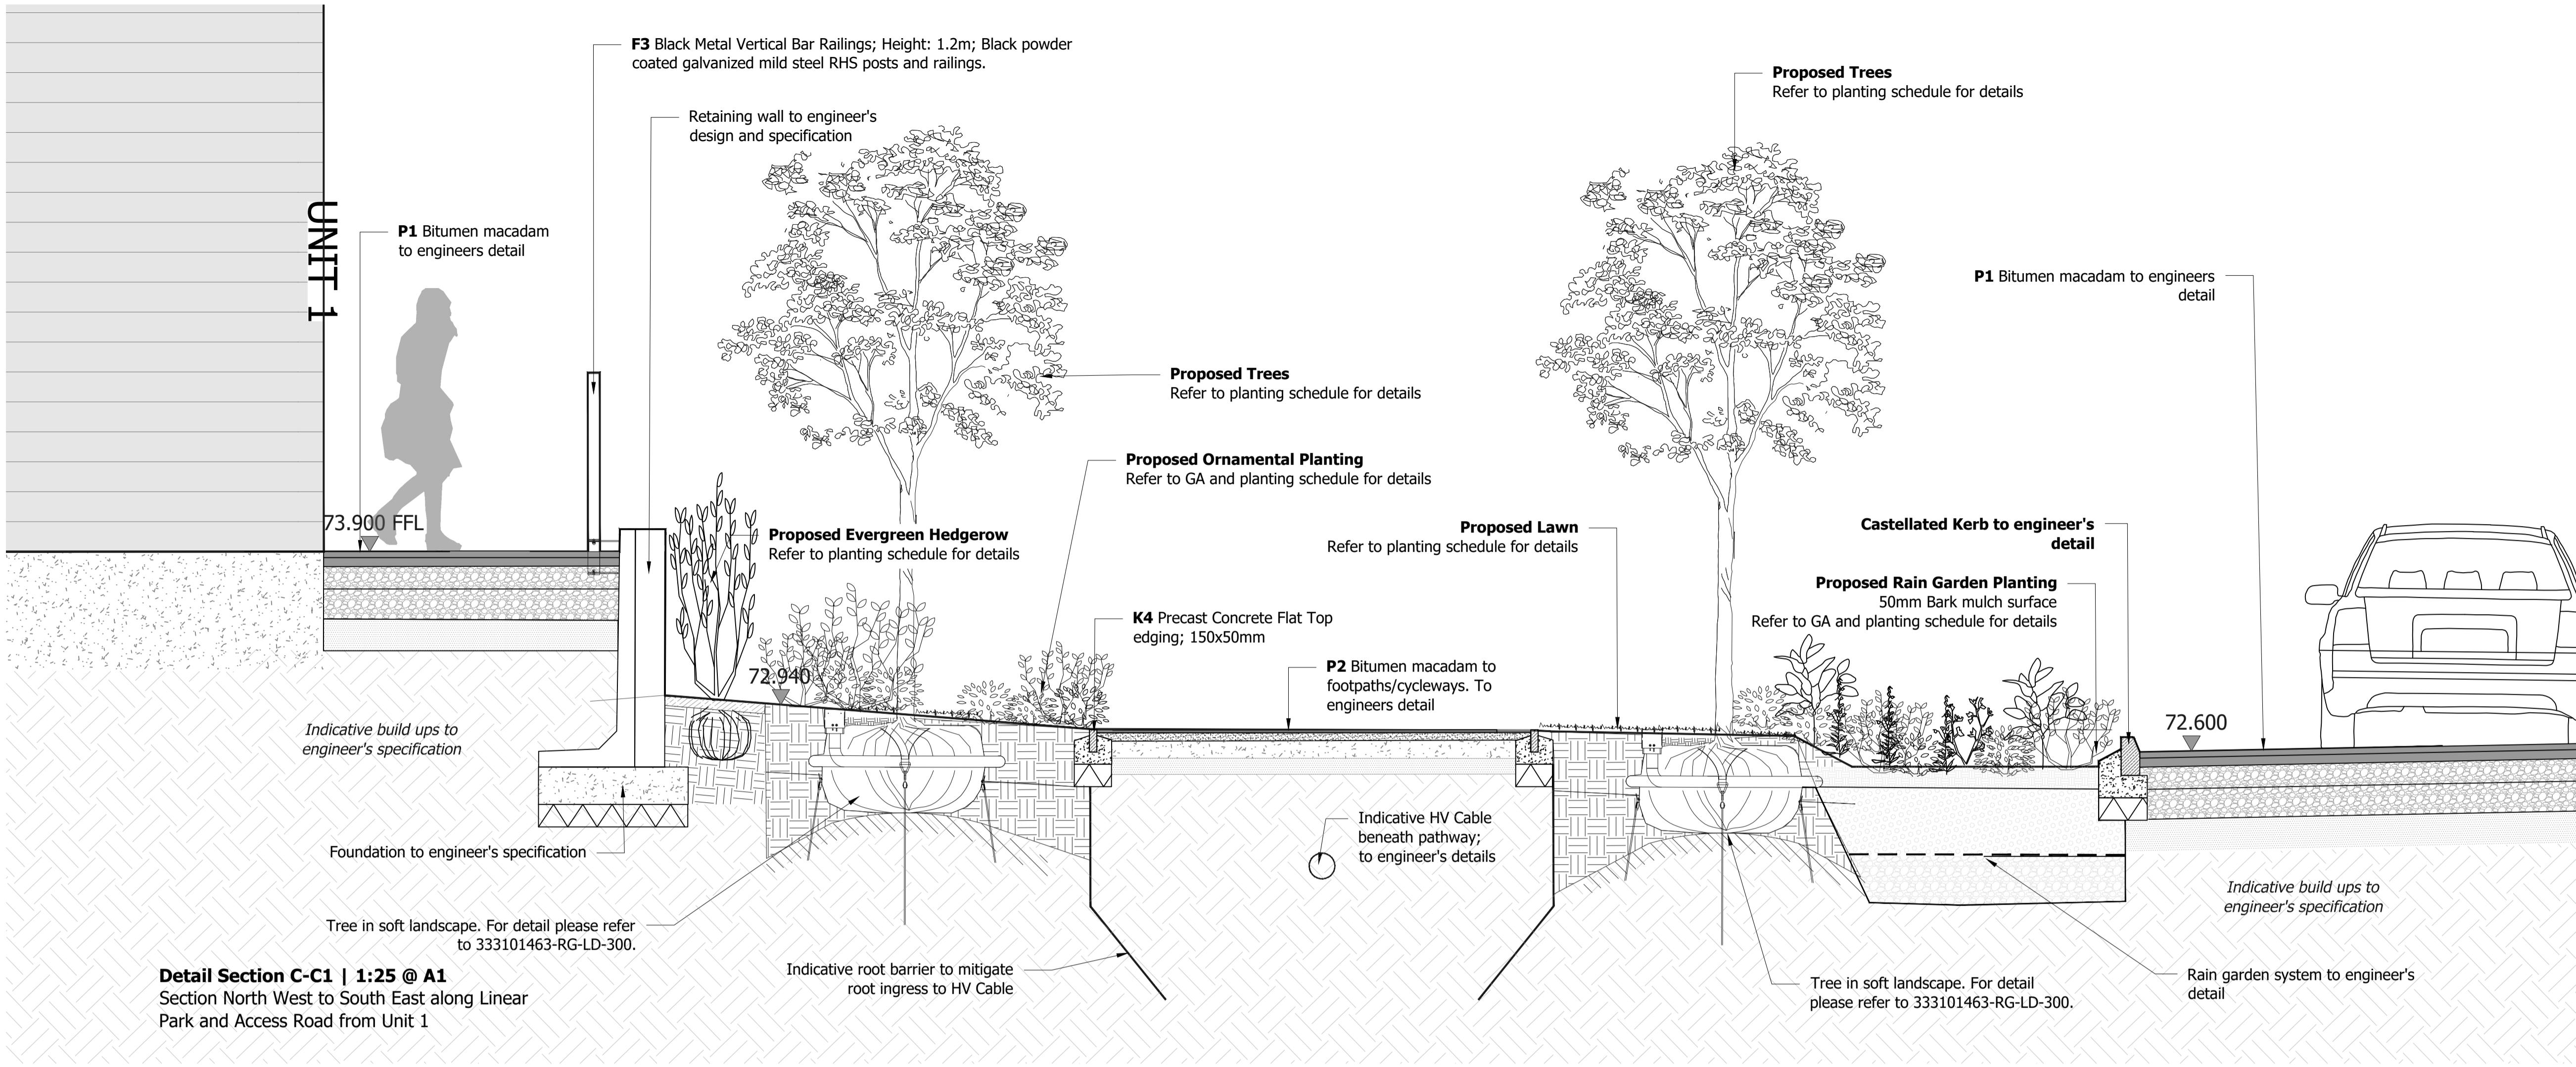


The scaling of this drawing cannot be assured  
 Revision Date Drn Ckd  
 T2 Update for final issue for Tender 01.05.25 CY DS  
 T3 Update for VE Issue 24.07.25 CY DS  
 T4 Spec change 03.12.25 CY DS  
 T5 Spec change to P2 10.12.25 CY DS

**NOTES:**  
 a. Drawings are issued for Tender and not for Construction.  
 b. Drawings should be read in conjunction with other consultants information and cross referenced.  
 c. Full fabrication drawings are required for submittal.  
 d. Written approval must be received from the Contract Administrator prior to commencement.  
 e. Drawings to be read in conjunction and cross referenced with Stantec NBS Specification.  
 f. For full details on planting information and planting schedules, refer to 333101463-RG-LD-400 Detailed Planting Plans and Schedule drawing series.  
 g. For full details on hard materials please refer to 333101463-RG-LD-200 drawing series.  
 h. Refer to 333101463-RG-LD-200 for material key.  
 i. All retaining walls to engineer's details and are indicatively shown.

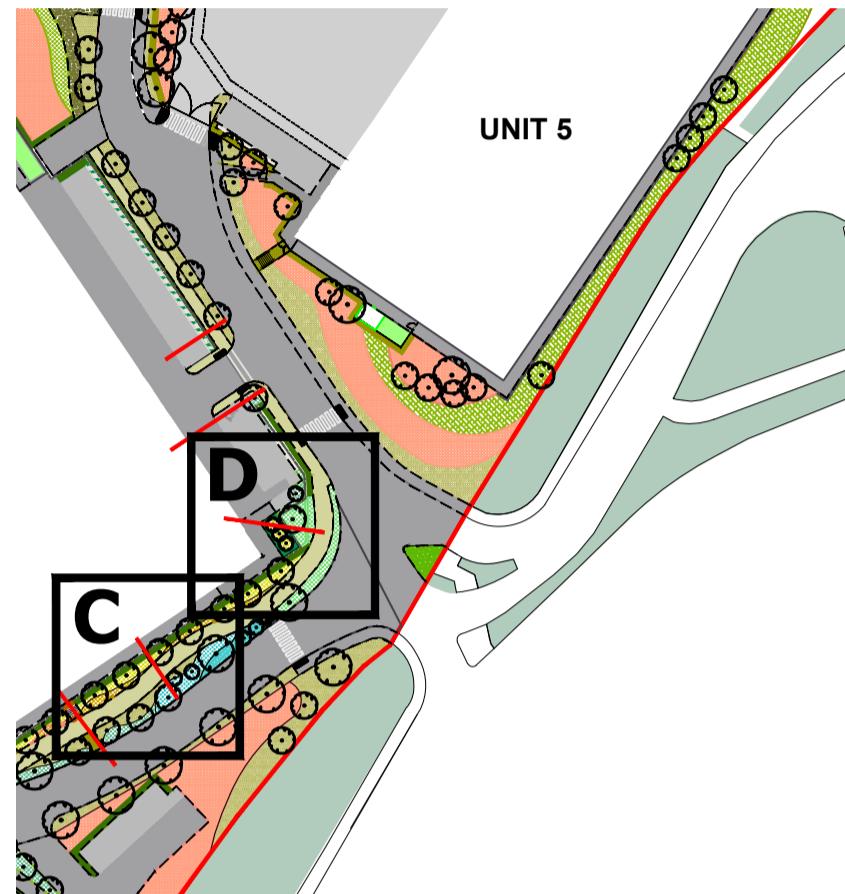

**TENDER**  
 Project Shinfield Park Reading  
 Drawing Title Detailed Landscape Sections Linear Park Sheet 2 of 2  
 Date 14.04.2025 Scale Varies @A1 Drawn by CY Check by DS  
 Project No 333101463 Drawing No RG-LD-304 Revision T5