

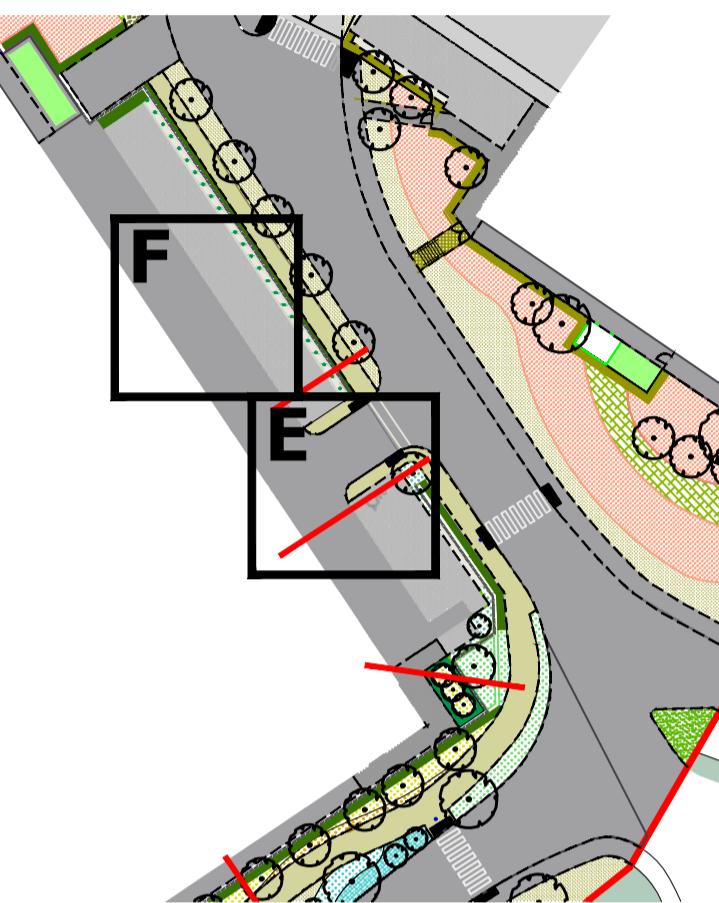


NOTES:

- Drawings are issued for Tender and not for Construction.
- Drawings should be read in conjunction with other consultants information and cross referenced.
- Full fabrication drawings are required for submittal. Written approval must be received from the Contract Administrator prior to commencement.
- Drawings be read in conjunction and cross referenced with Stantec NBS Specification.
- For full details on planting information and planting schedules, refer to 333101463-RG-LD-400 Detailed Planting Plans and Schedule drawing series.
- For full details on hard materials please refer to 333101463-RG-LD-200 drawing series.
- Refer to 333101463-RG-LD-200 for material key.
- All retaining walls to engineer's details and are indicatively shown.

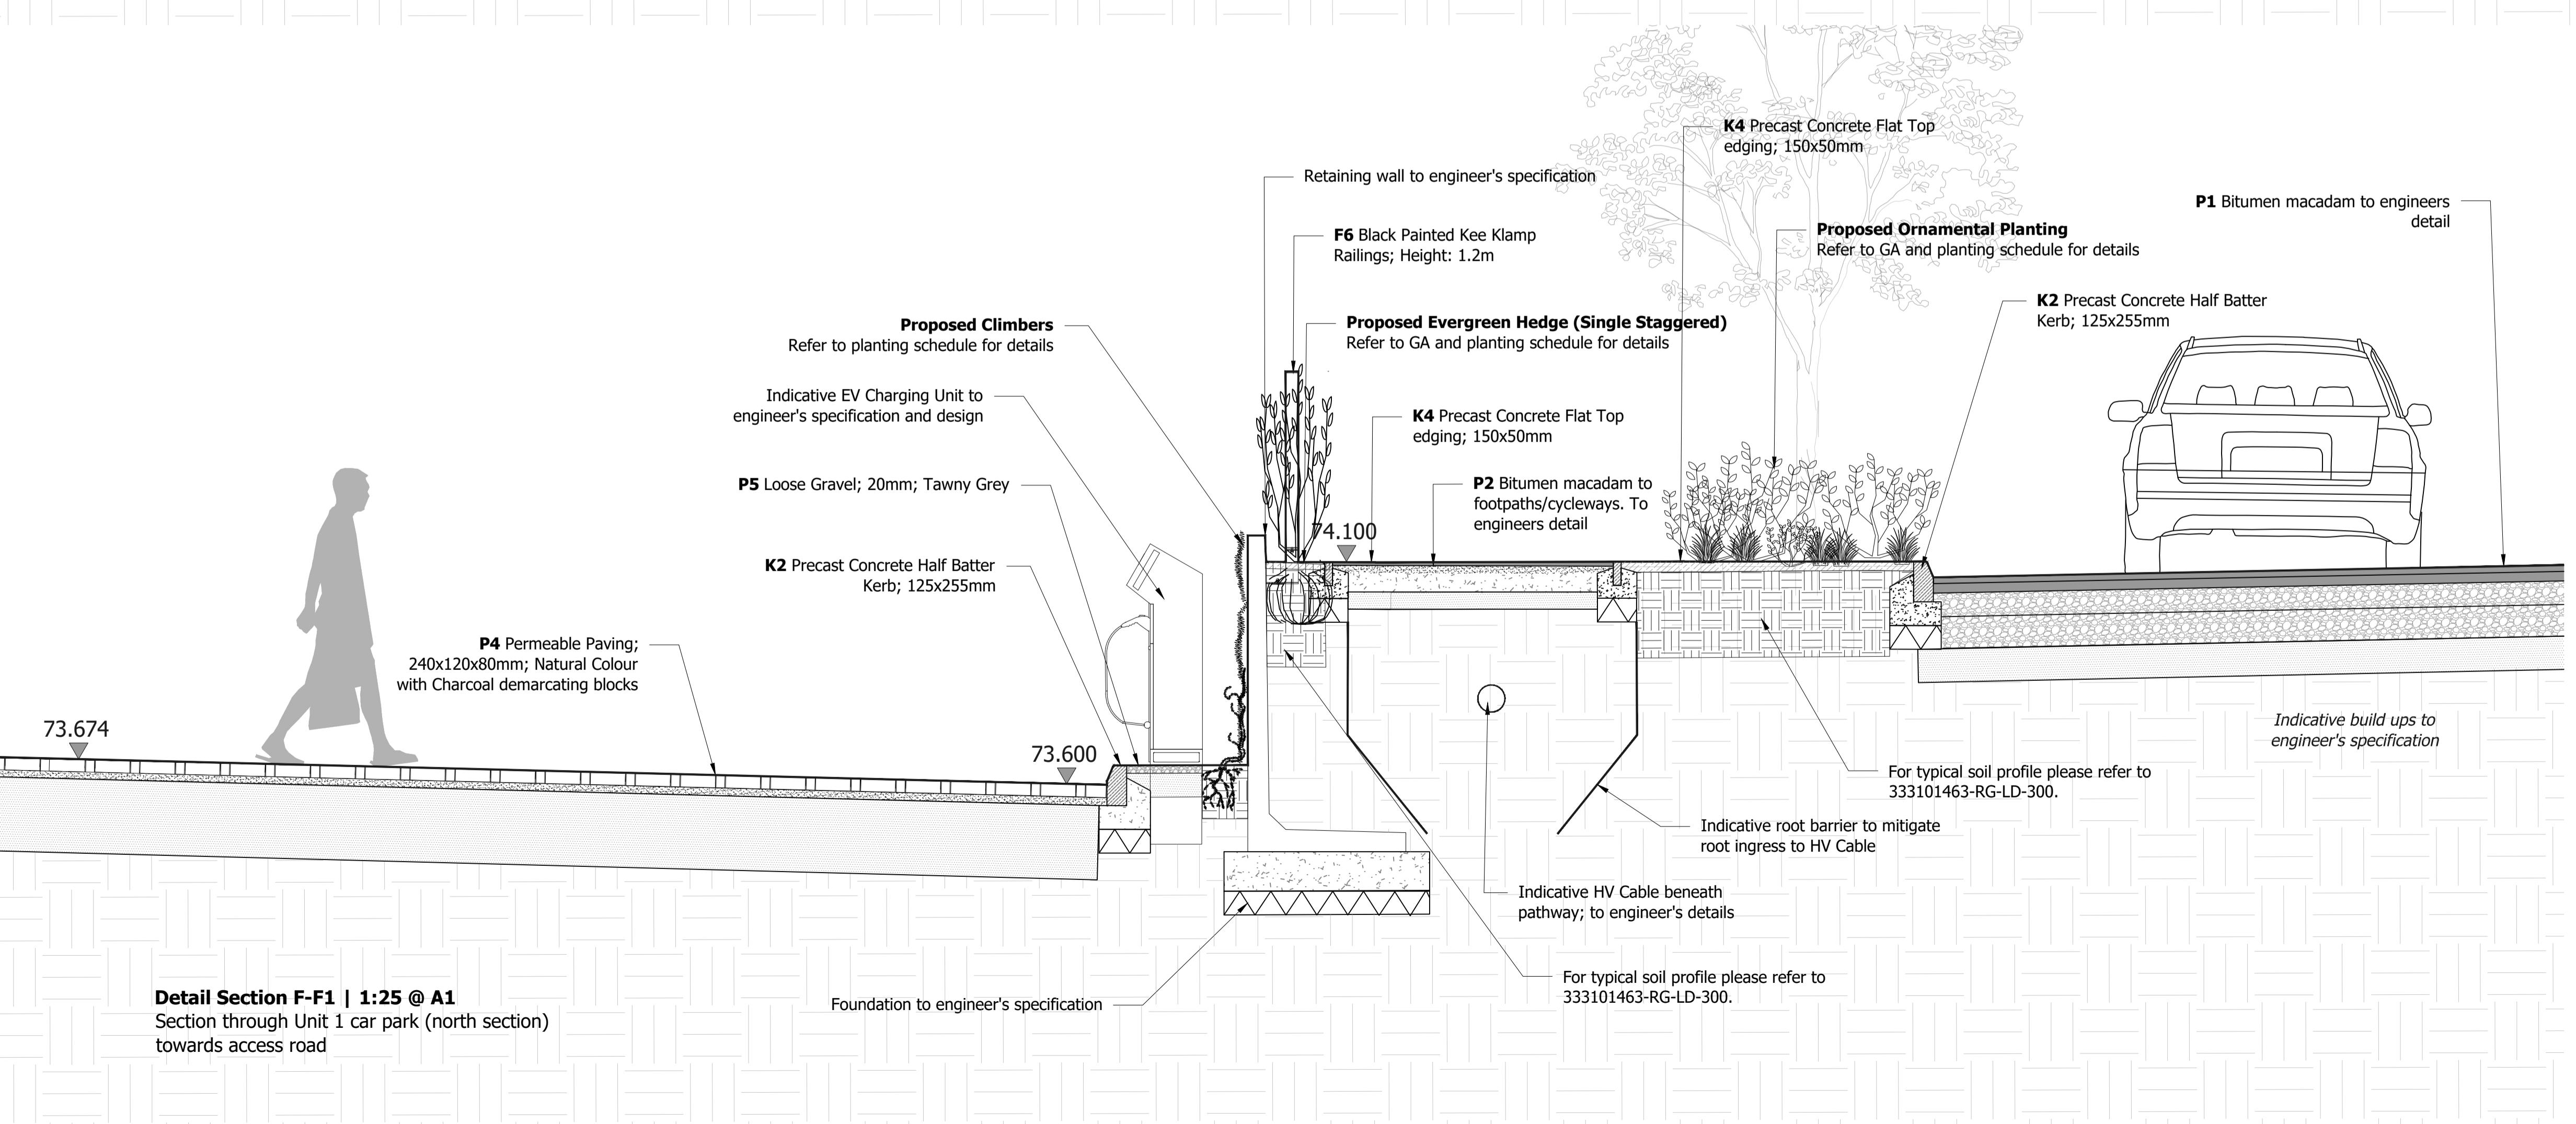

Section Location Plan
E & F

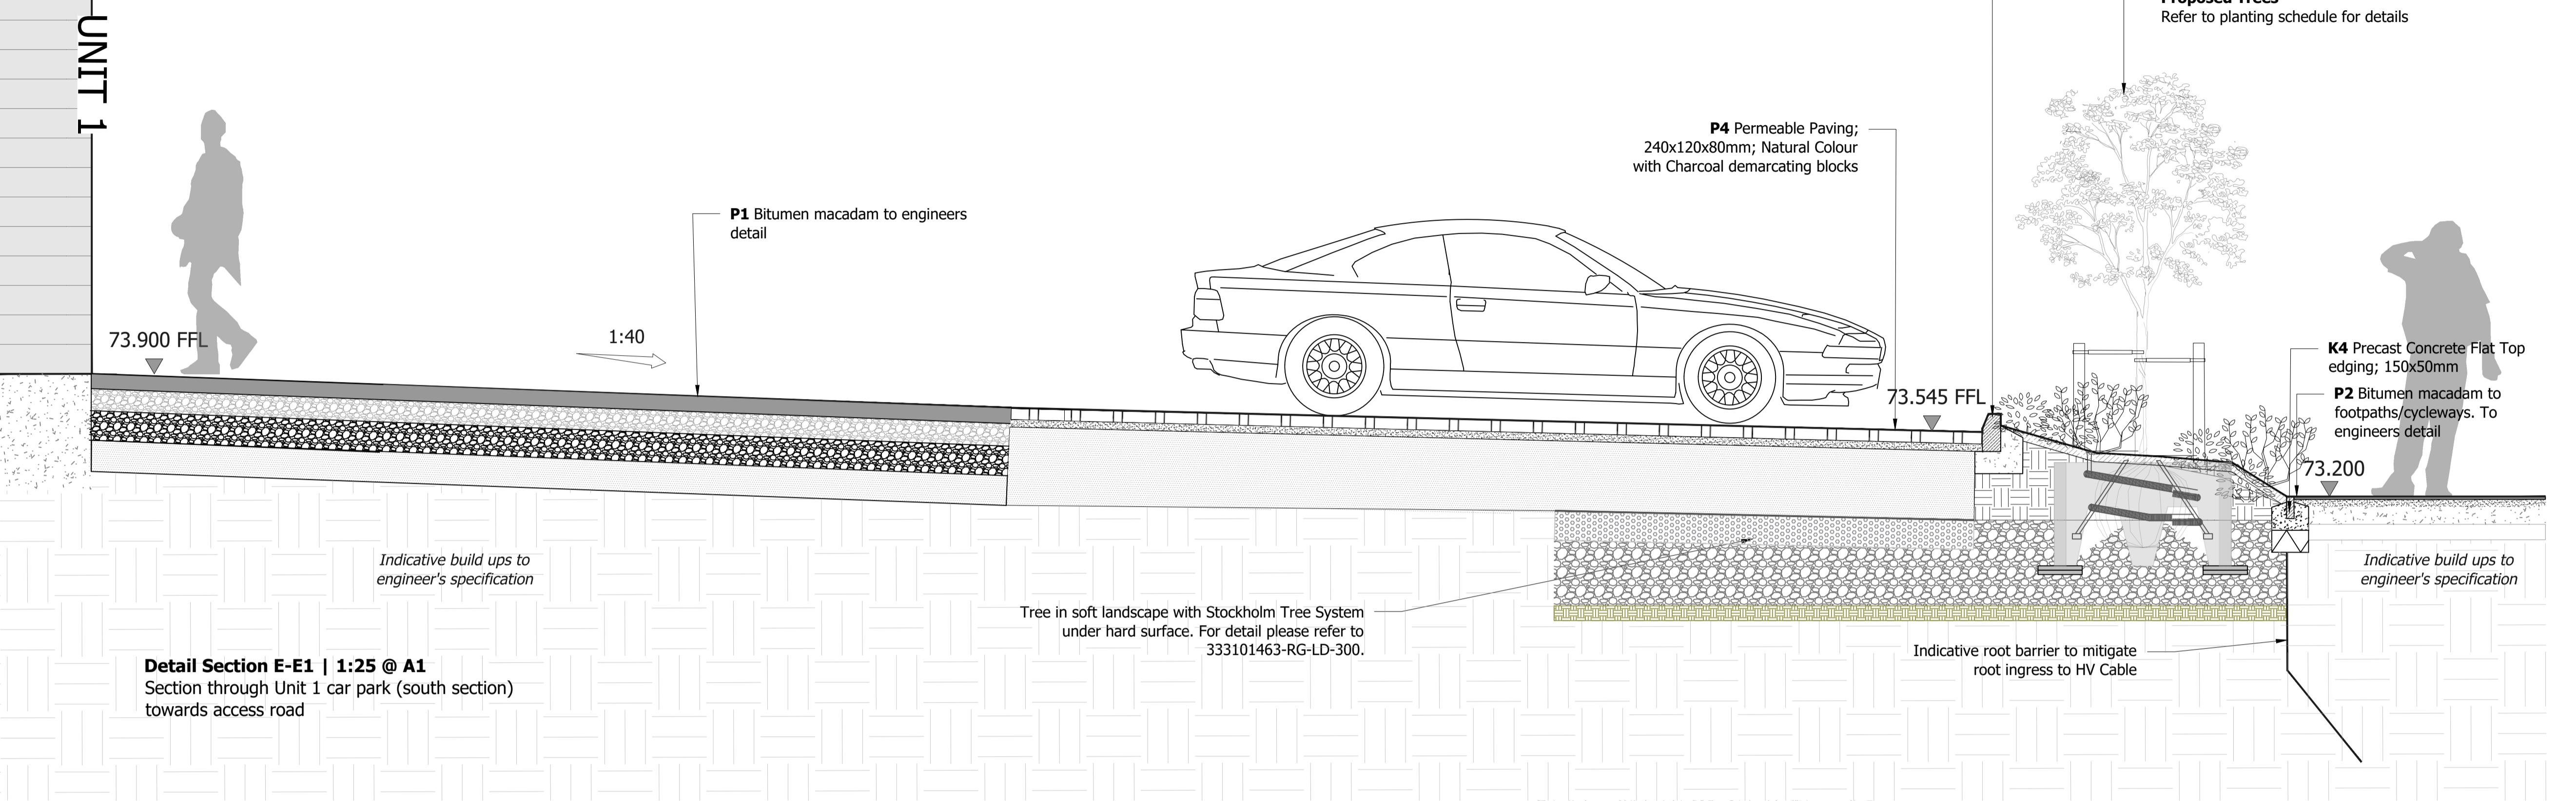

TENDER
 Project Shinfield Park Reading
 Drawing Title Detailed Landscape Sections Access Road

Date 14.04.2025 Scale Varies@A1 Drawn by CY Check by DS
 Project No 333101463 Drawing No RG-LD-305 Revision T4

Stantec

Stantec UK Limited
The Blade
Abbey Square
Reading
RG1 3BE
T: 0118 943000



stantec.com/uk