



NOTES:

- Drawings are issued for Tender and not for Construction.
- Drawings should be read in conjunction with other consultants information and cross referenced.
- Full fabrication drawings are required for submittal. Written approval must be received from the Contract administrator prior to commencement.
- Drawings to be read in conjunction and cross referenced with Stantec NBS Specification.
- For full details on planting information and planting schedules, refer to 333101463-RG-LD-400 Detailed Planting Plans and Schedule drawing series.
- For full details on hard materials please refer to 333101463-RG-LD-200 drawing series.
- Refer to 333101463-RG-LD-200 for material key.
- All retaining walls to engineer's details and are indicatively shown.

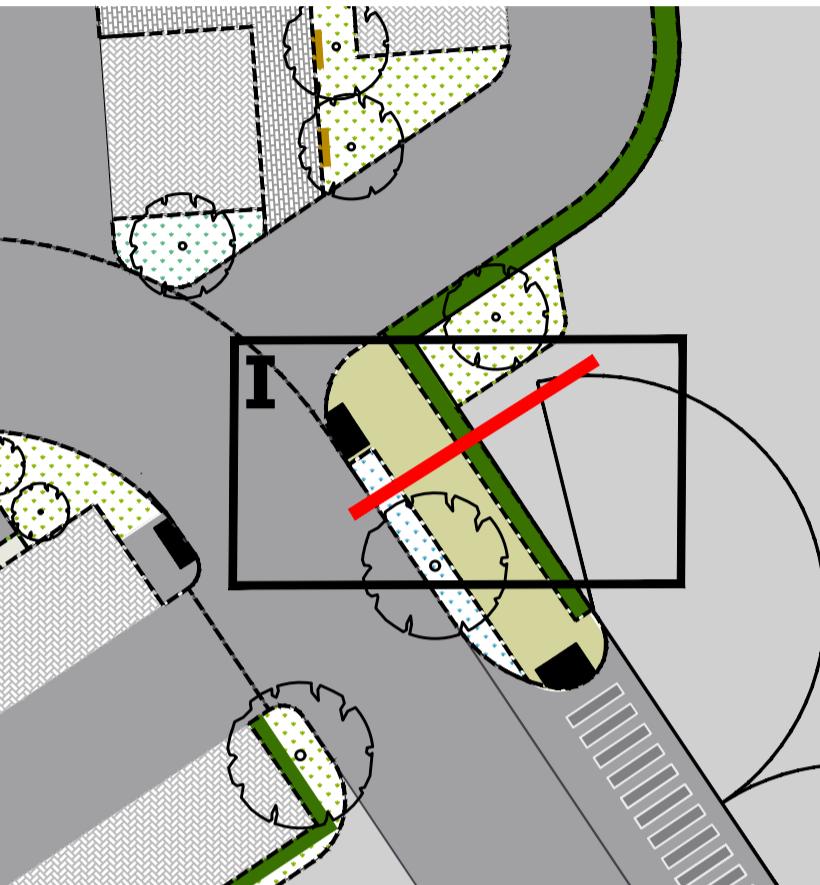

Section Location Plan

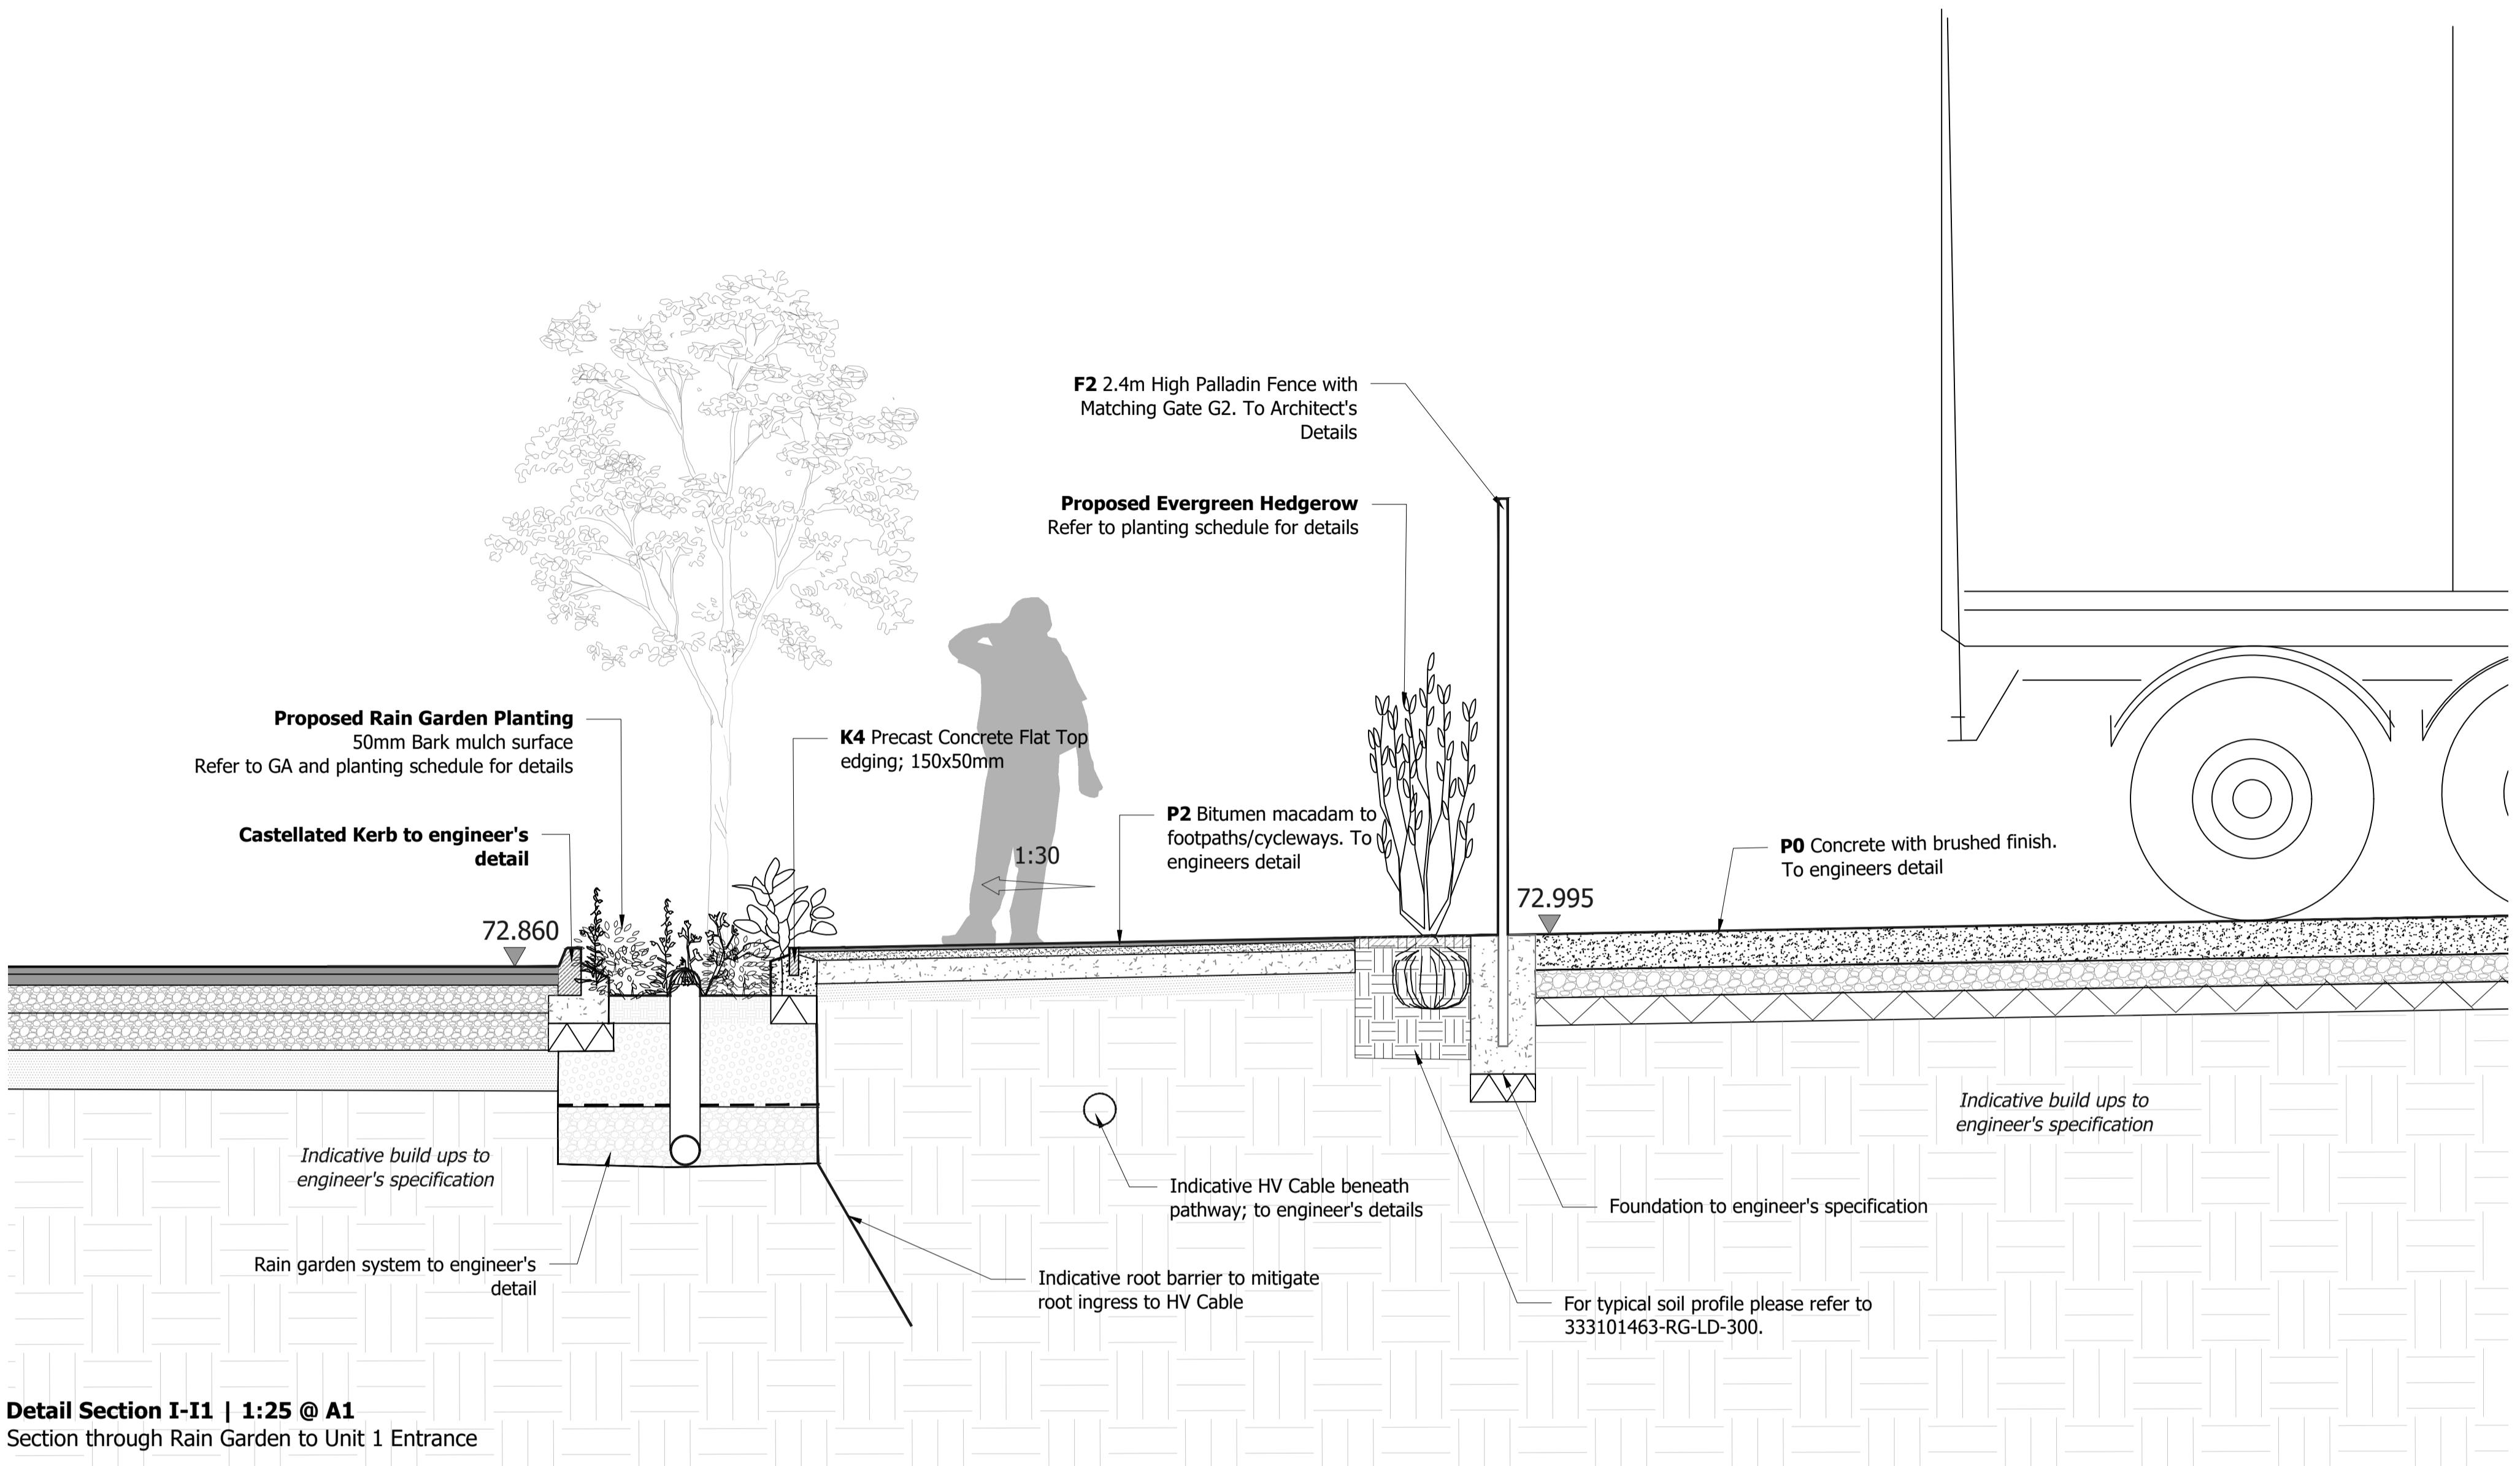

Detail Section I-I1 | 1:25 @ A1

Section through Rain Garden to Unit 1 Entrance

TENDER

Project **Shinfield Park** Reading

Reading

Drawing Title

Detailed Landscape Sections

Rain Garden

Rain Garden
Date 24.04.2025 Scale Varies@A1 Drawn by CY Check by DS
Project No 333101463 Drawing No RG-LD-307 Revision T3

Stantec UK Limited
The Blade
Abbey Square
Reading
RG1 3BE
T: 0118 9430 000