


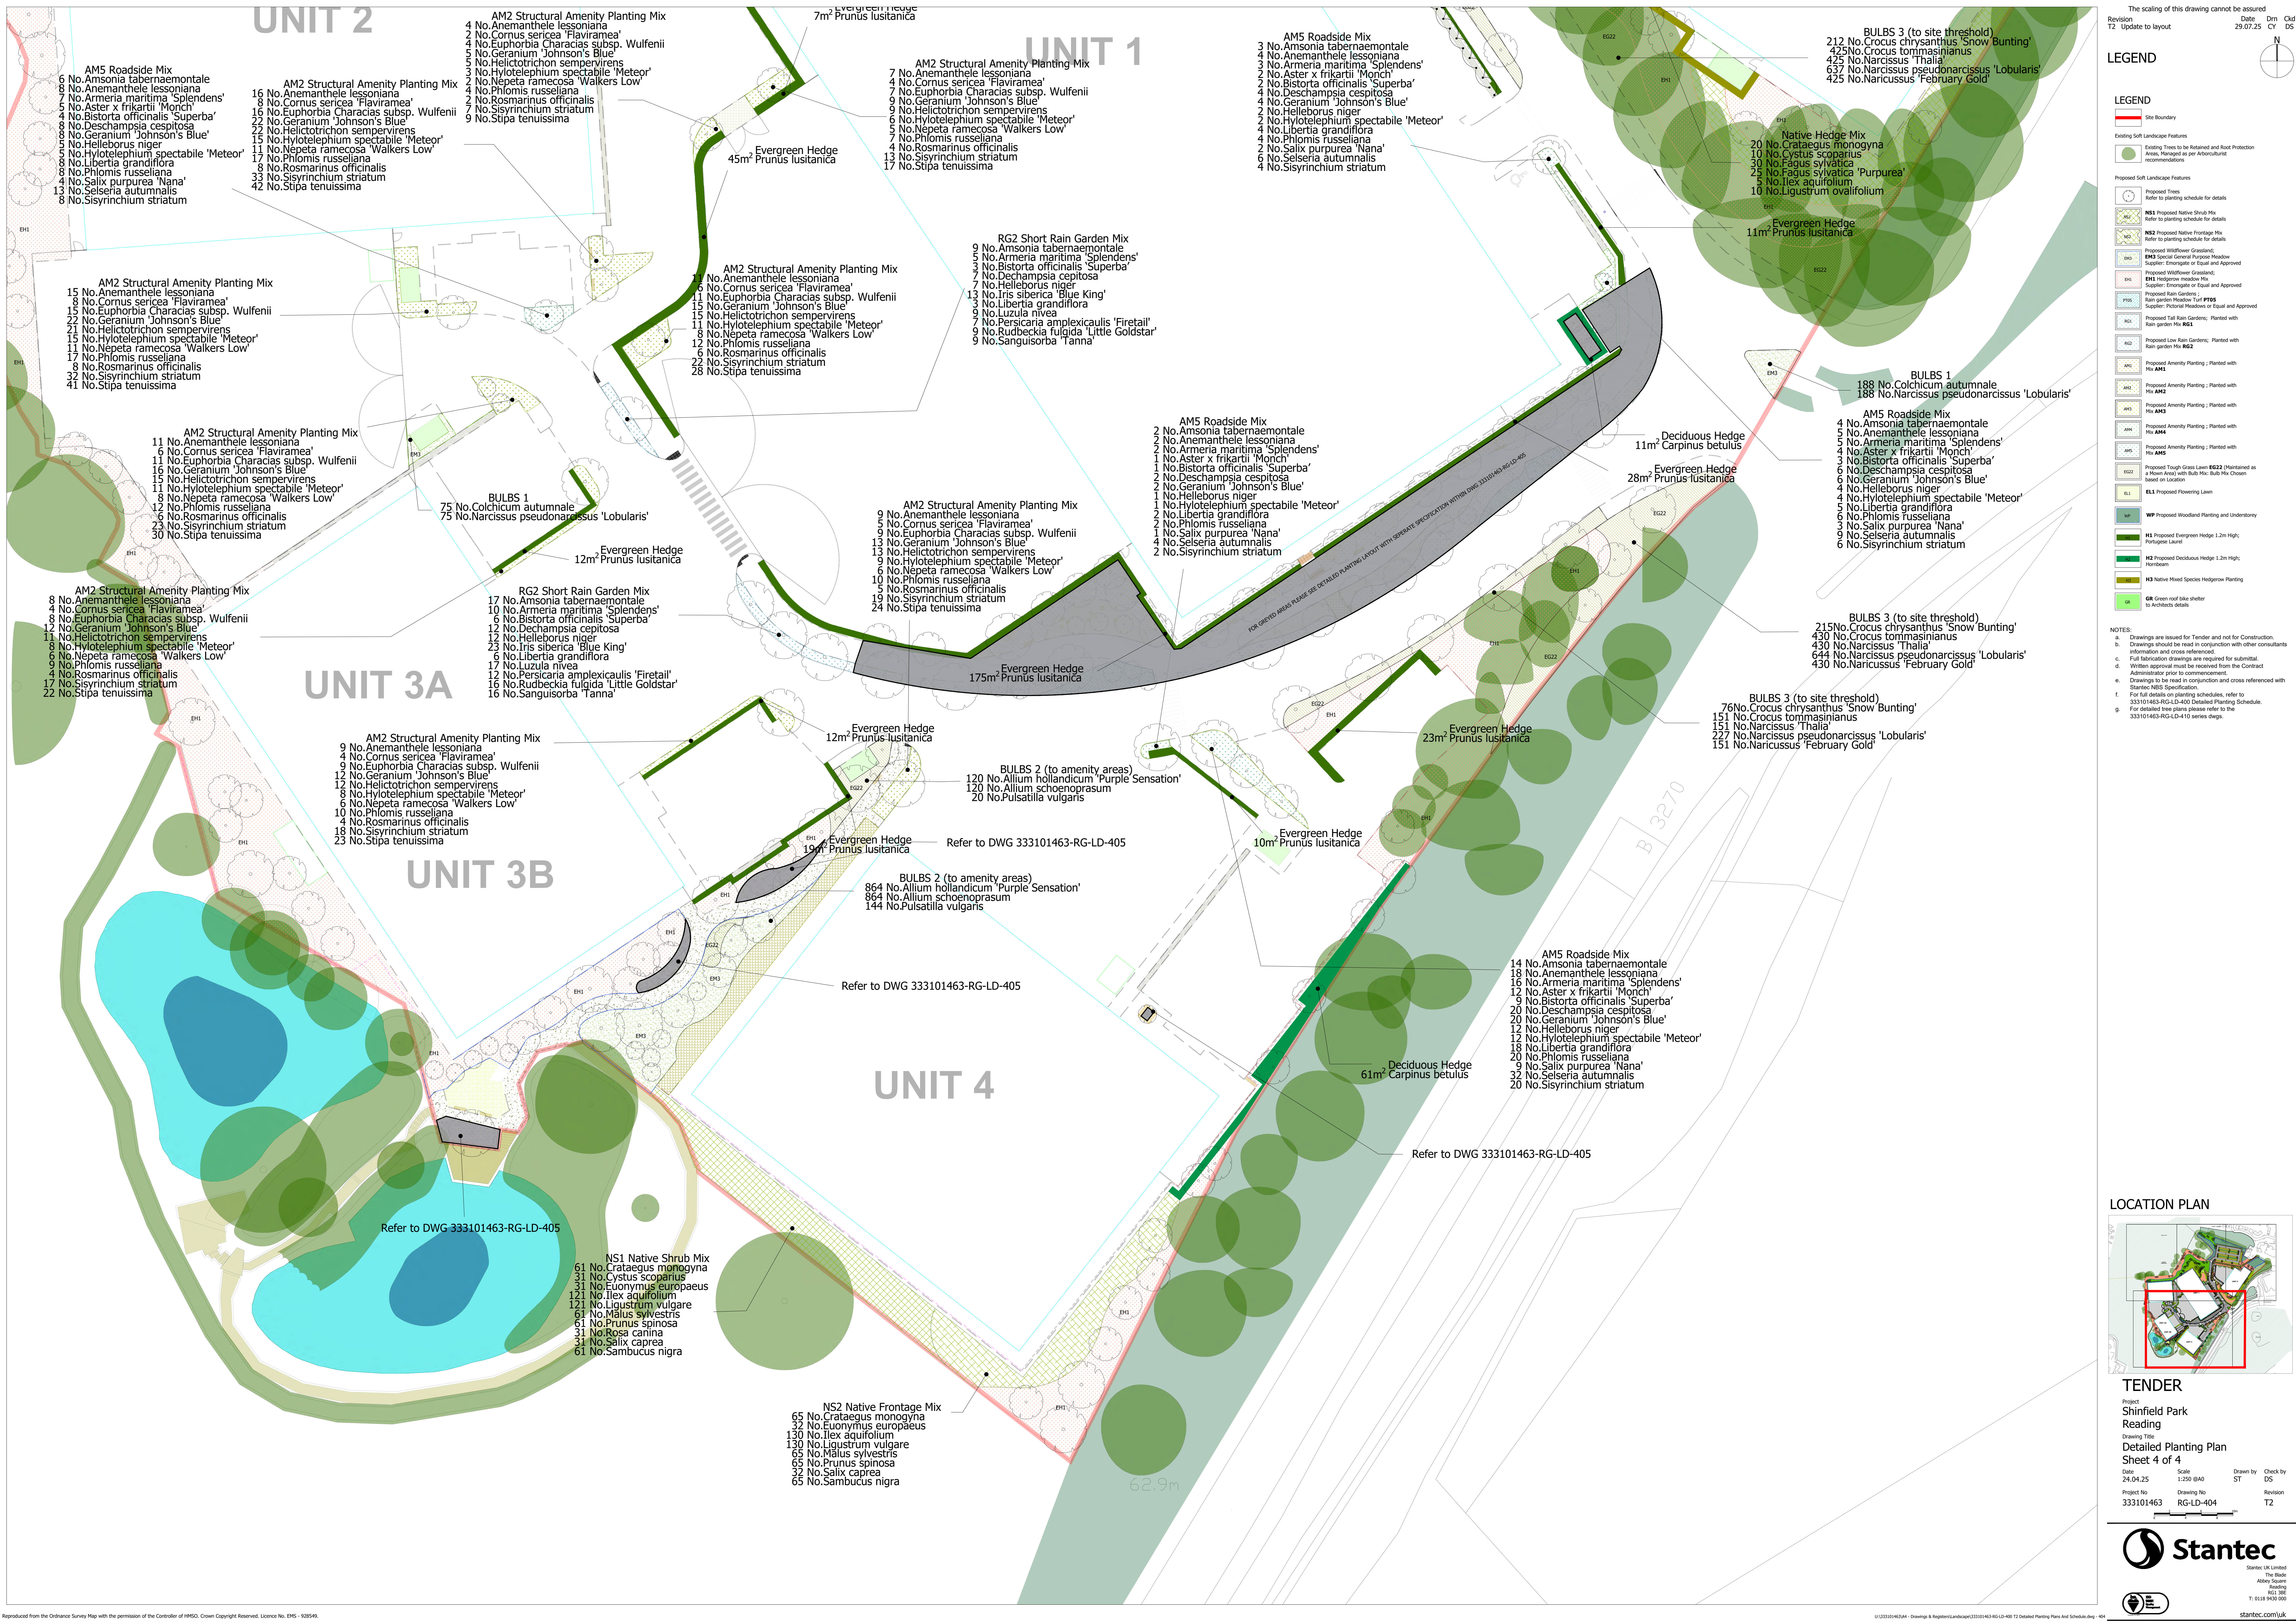

Revision

T2

Update to layout

The scaling of this drawing cannot be assured

Date

29.07.25

Drn

Ckl

CS

LEGEND

Site Boundary

Existing Soft Landscape Features

Planting to be retained and Root Protection Areas, Hedges as per Arboriculture recommendations

Proposed Soft Landscape Features

Proposed Trees

Refer to planting schedule for details

NS1 Proposed Native Shrub Mix

Refer to planting schedule for details

NS2 Proposed Native Frontage Mix

Refer to planting schedule for details

Proposed Willow/Weir Grassland

EM3 Special General Purpose Meadow

Supplier: Emergent or Equal and Approved

Proposed Willow/Weir Grassland

EM4 Hedgerow Meadow Mix

Supplier: Emergent or Equal and Approved

Proposed Rain Gardens

Rain garden Meadow Turf PM5

Supplier: Turfgrass Meadow or Equal and Approved

Proposed Tall Rain Gardens

Planted with Rain garden Mix NS1

Proposed Low Rain Gardens

Planted with Rain garden Mix NS2

Proposed Amenity Planting

Planted with Mix AM1

Proposed Amenity Planting

Planted with Mix AM2

Proposed Amenity Planting

Planted with Mix AM3

Proposed Amenity Planting

Planted with Mix AM4

Proposed Amenity Planting

Planted with Mix AM5

Proposed Tough Grass Lawn EG22

Maintained as a Mow Area

With both Mix. But Mix Chosen based on Location

EG1

EG3 Proposed Flowering Lawn

WP

Proposed Woodland Planting and Understorey

H1

Proposed Evergreen Hedge 1.2m High

Portuguese Laurel

H2

Proposed Deciduous Hedge 1.2m High

Hornbeam

H3

Native Mixed Species Hedgerow Planting

GR

Green roof like shelter to Architects details

NOTES

a. Drawings are issued for Tender and not for Construction.

b. Drawings should be read in conjunction with other consultants information and cross referenced.

c. Full fabrication drawings are required for submittal.

d. Written approval must be received from the Contract Administrator prior to commencement.

e. Drawings to be read in conjunction and cross referenced with Standard NS3 Specification.

f. For full details on planting schedules, refer to 333101463-RG-LD-400 Detailed Planting Schedule.

g. For detailed tree plans please refer to the 333101463-RG-LD-410 series dwgs.

LOCATION PLAN

TENDER

Project

Shinfield Park Reading

Drawing Title

Detailed Planting Plan

Sheet 4 of 4

Date

24.04.25

Scale

1:250 @A0

ST

Check by

DS

Project No

333101463

Drawing No

RG-LD-404

Revision

T2

Stantec

Stantec UK Limited
The Arcade
Abbey Square
Reading
RG1 3BE
T: 0118 940 1000

stantec.co.uk

Reproduced from the Ordnance Survey Map with the permission of the Controller of HMSO. Crown Copyright Reserved. Licence No. EMS - 928594.

U:\333101463\4 - Drawings & Registers\Landscape\333101463-RG-LD-404 T2 Detailed Planting Plan and Schedule.dwg - 404