


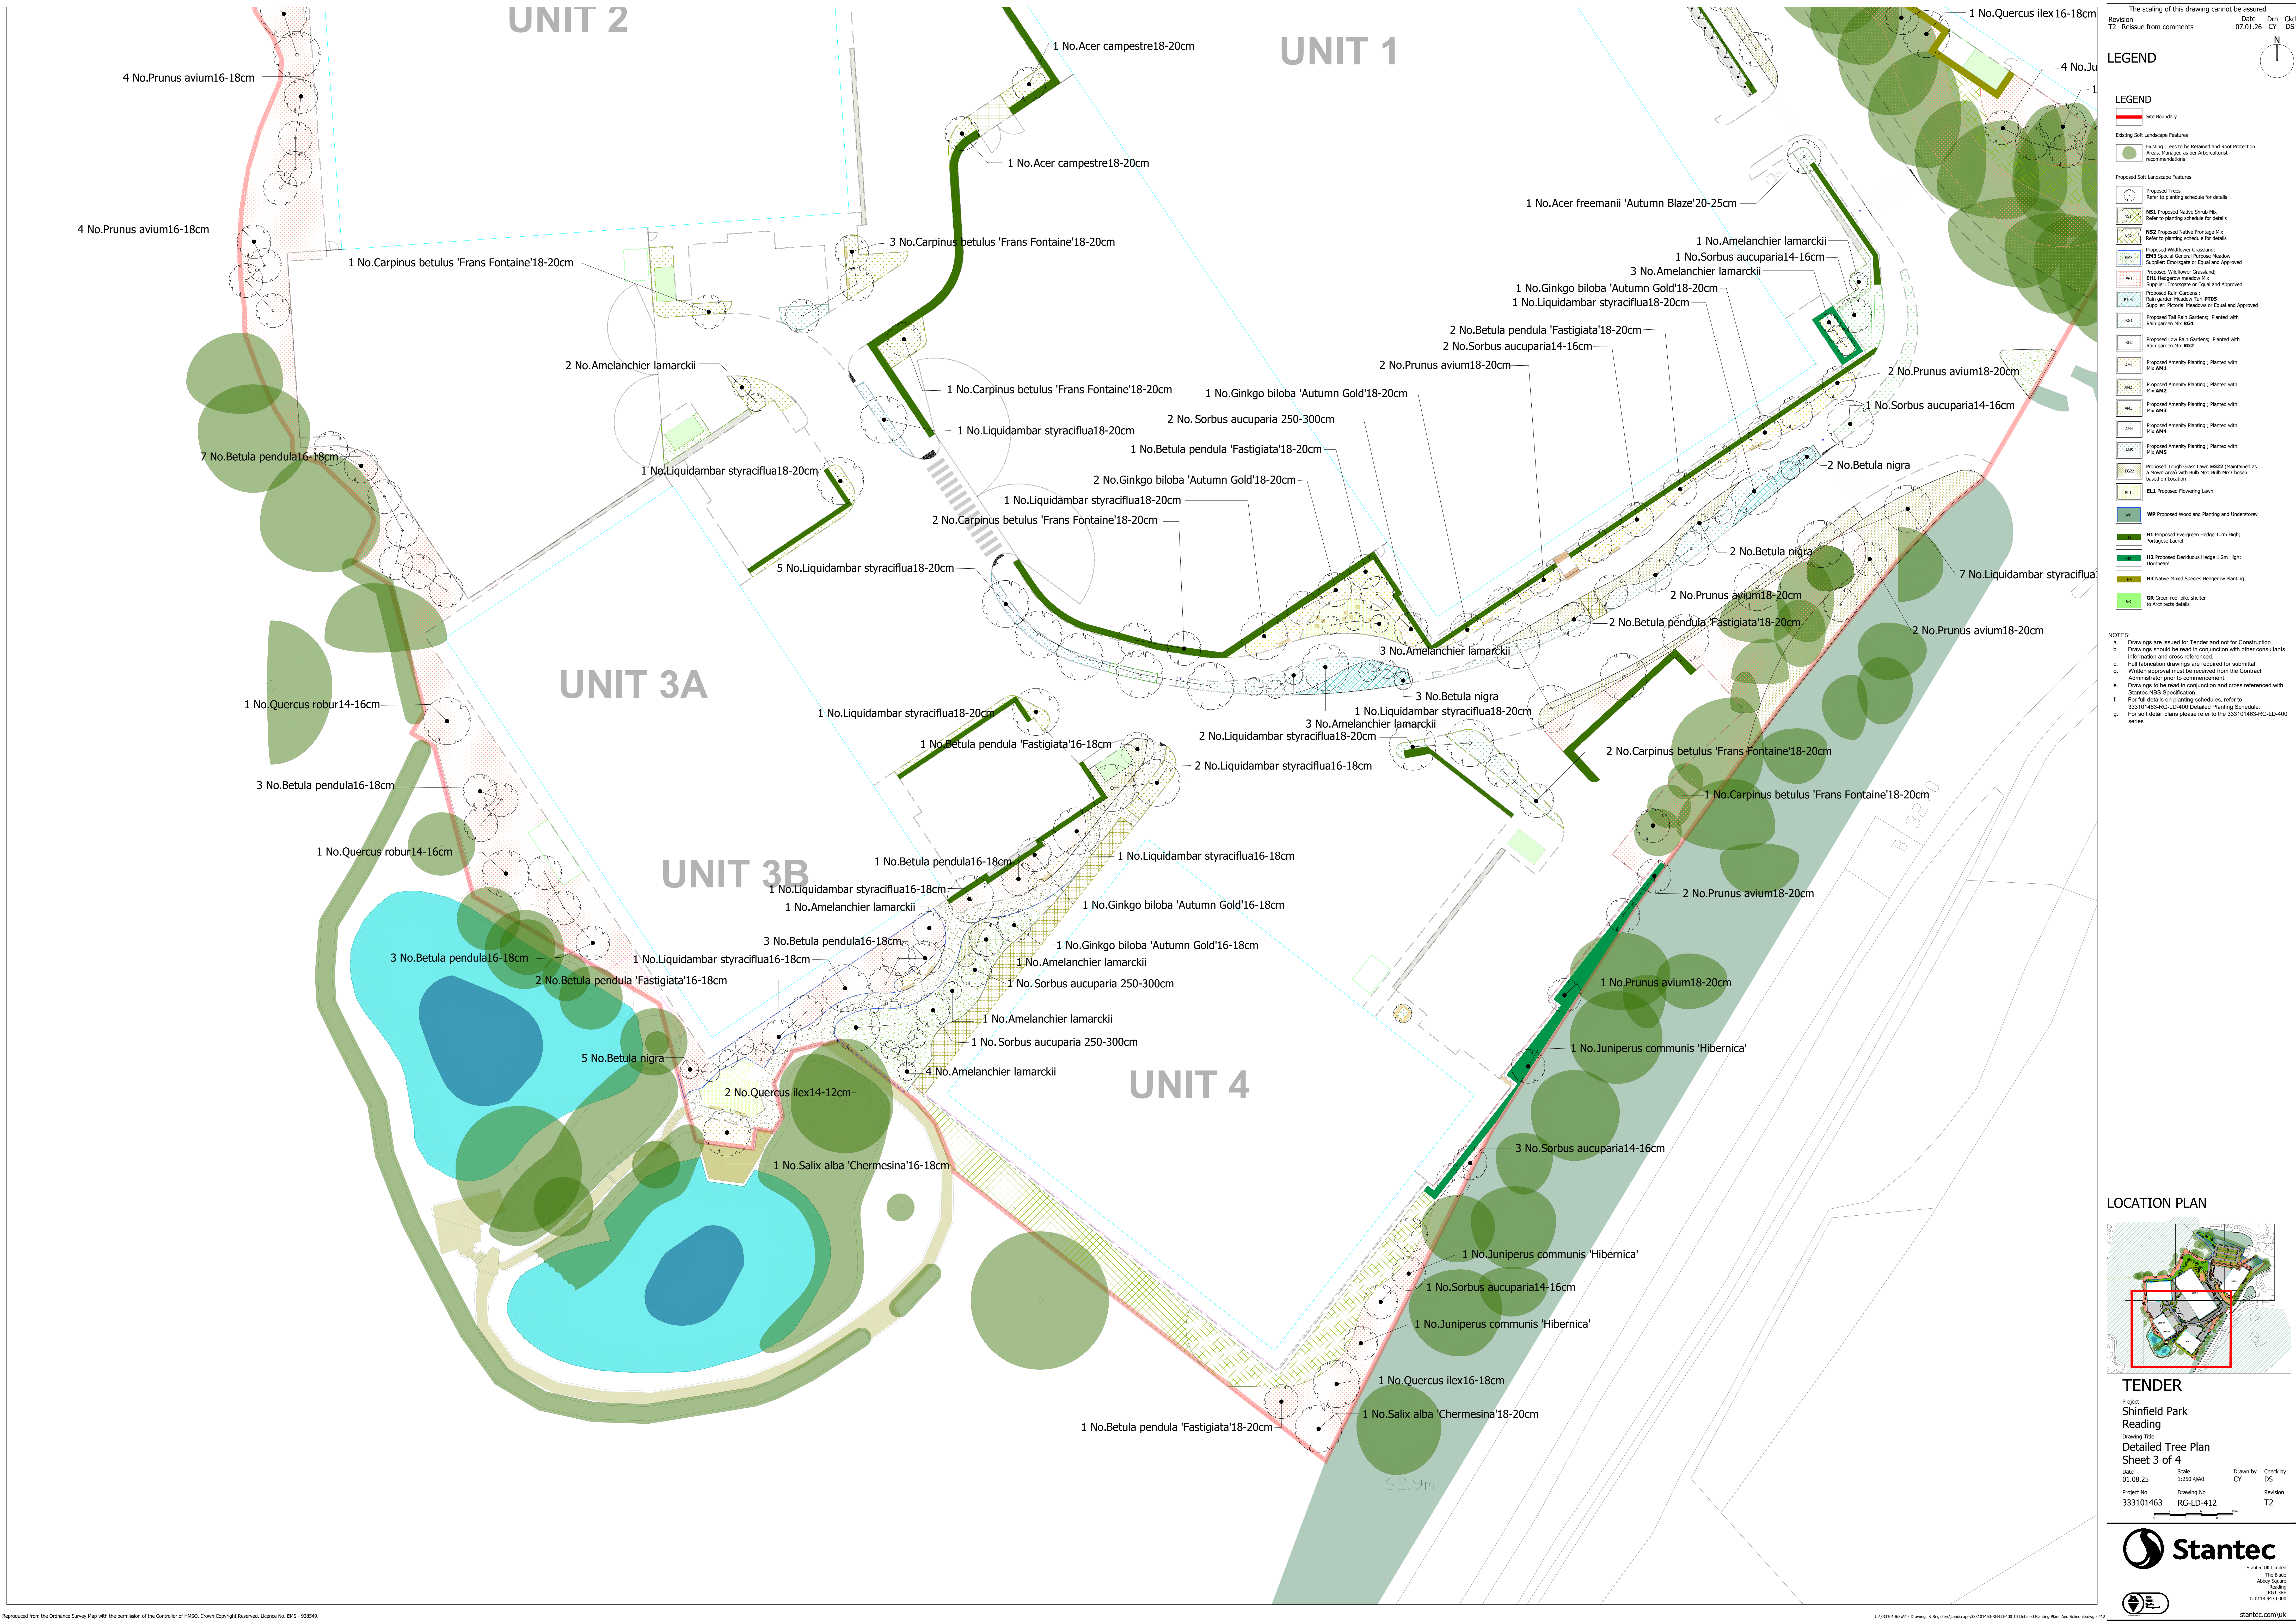

The scaling of this drawing cannot be assured

Revision T2 Reissue from comments Date 07.01.26 Dm CY Dsd

LEGEND

Site Boundary

Existing Soft Landscape Features


- Existing Trees to be Retained and Root Protection Areas, Managed as per Arboricultural recommendations

Proposed Soft Landscape Features

- Proposed Trees: Refer to planting schedule for details
- NS1 Proposed Native Shrub Mix: Refer to planting schedule for details
- NS2 Proposed Native Frontage Mix: Refer to planting schedule for details
- Proposed Wildflower Grassland: BMS Special General Purpose Meadow Supplier: Emigrate or Equal and Approved
- Proposed Meadow Grassland: BMS Special General Purpose Meadow Supplier: Emigrate or Equal and Approved
- Proposed Rain Gardens: Rain Garden Meadow Turf P105 Supplier: Pictorial Meadows or Equal and Approved
- Proposed Tall Rain Gardens: Planted with Rain garden Mix NS1
- Proposed Low Rain Gardens: Planted with Rain garden Mix NS2
- Proposed Amenity Planting: Planted with Mix AM1
- Proposed Amenity Planting: Planted with Mix AM2
- Proposed Amenity Planting: Planted with Mix AM3
- Proposed Amenity Planting: Planted with Mix AM4
- Proposed Amenity Planting: Planted with Mix AM5
- Proposed Tough Green Lawn EG23 (Maintained as a Mown Area) with Sub Mix: Sub Mix Chosen based on Location
- EL1 Proposed Flowering Lawn
- WP Proposed Woodland Planting and Understorey
- M1 Proposed Evergreen Hedge 1.2m High: Portuguese Laurel
- H2 Proposed Deciduous Hedge 1.2m High: Hornbeam
- H3 Native Mixed Species Hedgerow Planting
- GR Green roof like shelter to Architects details

NOTES

- Drawings are issued for Tender and not for Construction.
- Drawings should be read in conjunction with other consultants information and cross referenced.
- Full fabrication drawings are required for submittal.
- Written approval must be received from the Contract Administrator prior to commencement.
- Drawings to be read in conjunction and cross referenced with Stantec NBS Specification.
- For full details on planting schedules, refer to 333101463-RG-LD-400 Detailed Planting Schedule.
- For soft detail plans please refer to the 333101463-RG-LD-400 series.

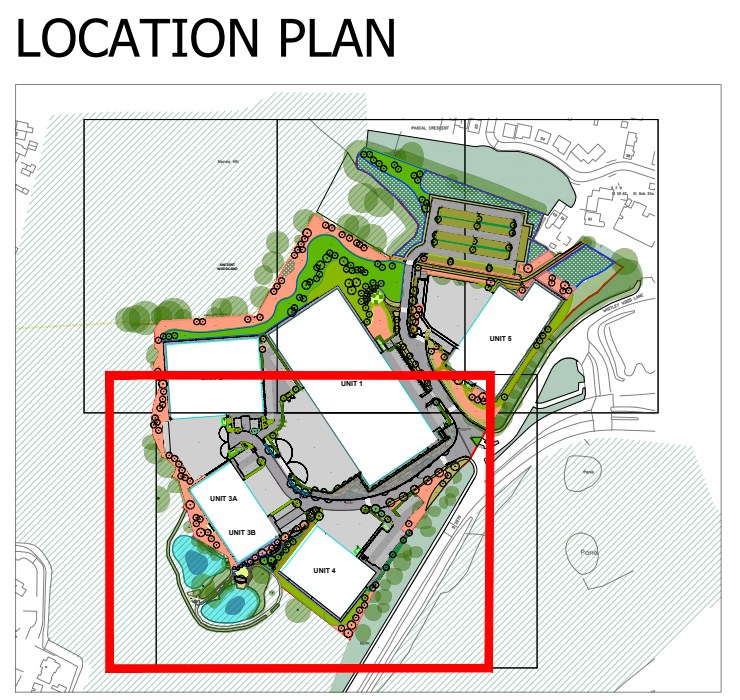

TENDER

Project
Shinfield Park
Reading

Drawing Title
Detailed Tree Plan
Sheet 3 of 4

Date 01.08.25 Scale 1:250 @A0 Drawn by CY Check by DS

Project No 333101463 Drawing No RG-LD-412 Revision T2