


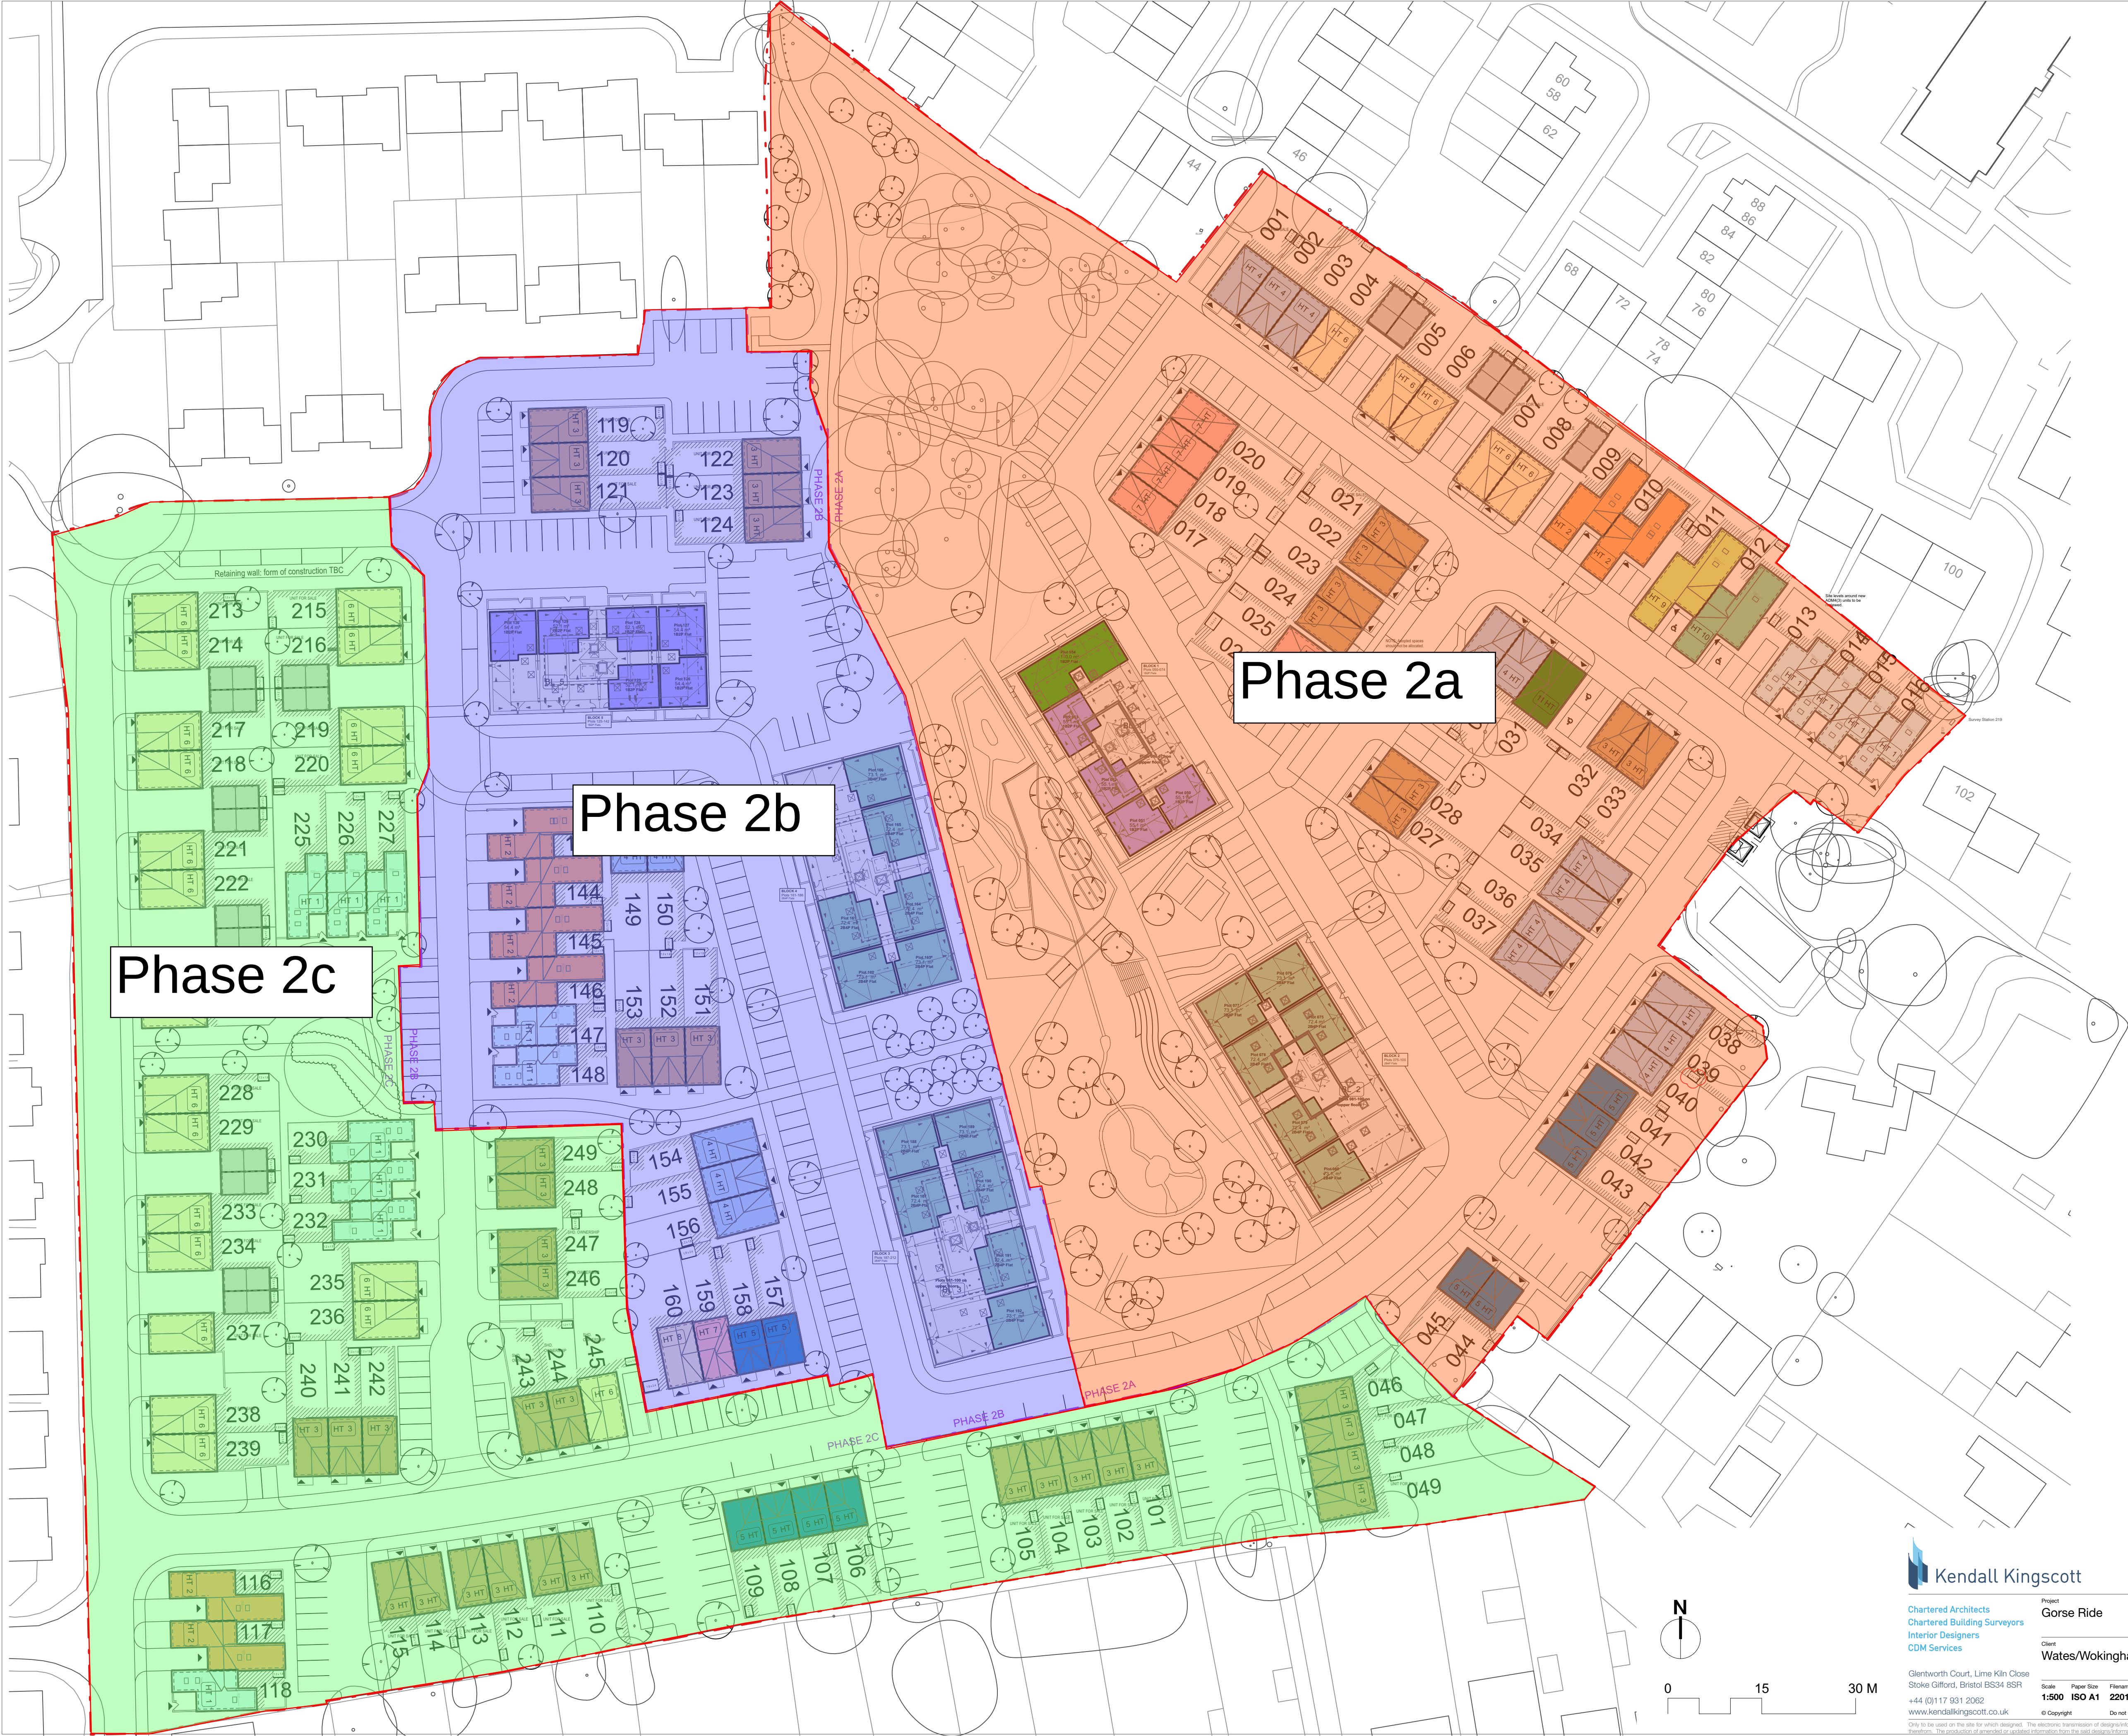

Accommodation Schedule	
Overall	
Unit	Total 249
1B2P Bungalow (HT1)	13
2B4P Bungalow (HT2)	8
2B4P 2 Storey House (HT3)	41
3B5P 2 Storey House (HT4)	17
3B5P 3 Storey House (HT5)	11
3B6P 2 Storey House (HT6)	27
4B7P 3 Storey House (HT7)	6
5B8P 3 Storey House (HT8)	2
3B5P Bungalow M4(3) (HT9)	1
2B4P Bungalow M4(3) (HT10)	1
3B5P 2 Storey House (HT11)	1
Garage	17
1B2P Flat	42
2B4P Flat	78
1B2P Flat M4(3)	1
Parking Total	396

Accommodation Schedule	
Phase 2A	Total 96
Unit	
1B2P Bungalow (HT1)	4
2B4P Bungalow (HT2)	2
2B4P 2 Storey House (HT3)	8
3B5P 2 Storey House (HT4)	12
3B5P 3 Storey House (HT5)	5
3B6P 2 Storey House (HT6)	5
4B7P 3 Storey House (HT7)	5
5B8P 3 Storey House (HT8)	1
3B5P Bungalow M4(3) (HT9)	1
2B4P Bungalow M4(3) (HT10)	1
3B5P 2 Storey House (HT11)	1
Garage	5
1B2P Flat	24
2B4P Flat	26
1B2P Flat M4(3)	1
Parking Total	144

Accommodation Schedule	
Phase 2B	
Unit	94
1B2P Bungalow (HT1)	2
2B4P Bungalow (HT2)	4
2B4P 2 Storey House (HT3)	9
3B5P 2 Storey House (HT4)	5
3B5P 3 Storey House (HT5)	2
4B7P 3 Storey House (HT7)	1
5B8P 3 Storey House (HT8)	1
1B2P Flat	18
2B4P Flat	52
Parking Total	121

Accommodation Schedule	
Phase 2C	
Unit	Total 59
1B2P Bungalow (HT1)	7
2B4P Bungalow (HT2)	2
2B4P 2 Storey House (HT3)	24
3B5P 3 Storey House (HT5)	4
3B6P 2 Storey House (HT6)	22
Garage	12
Parking Total	131