



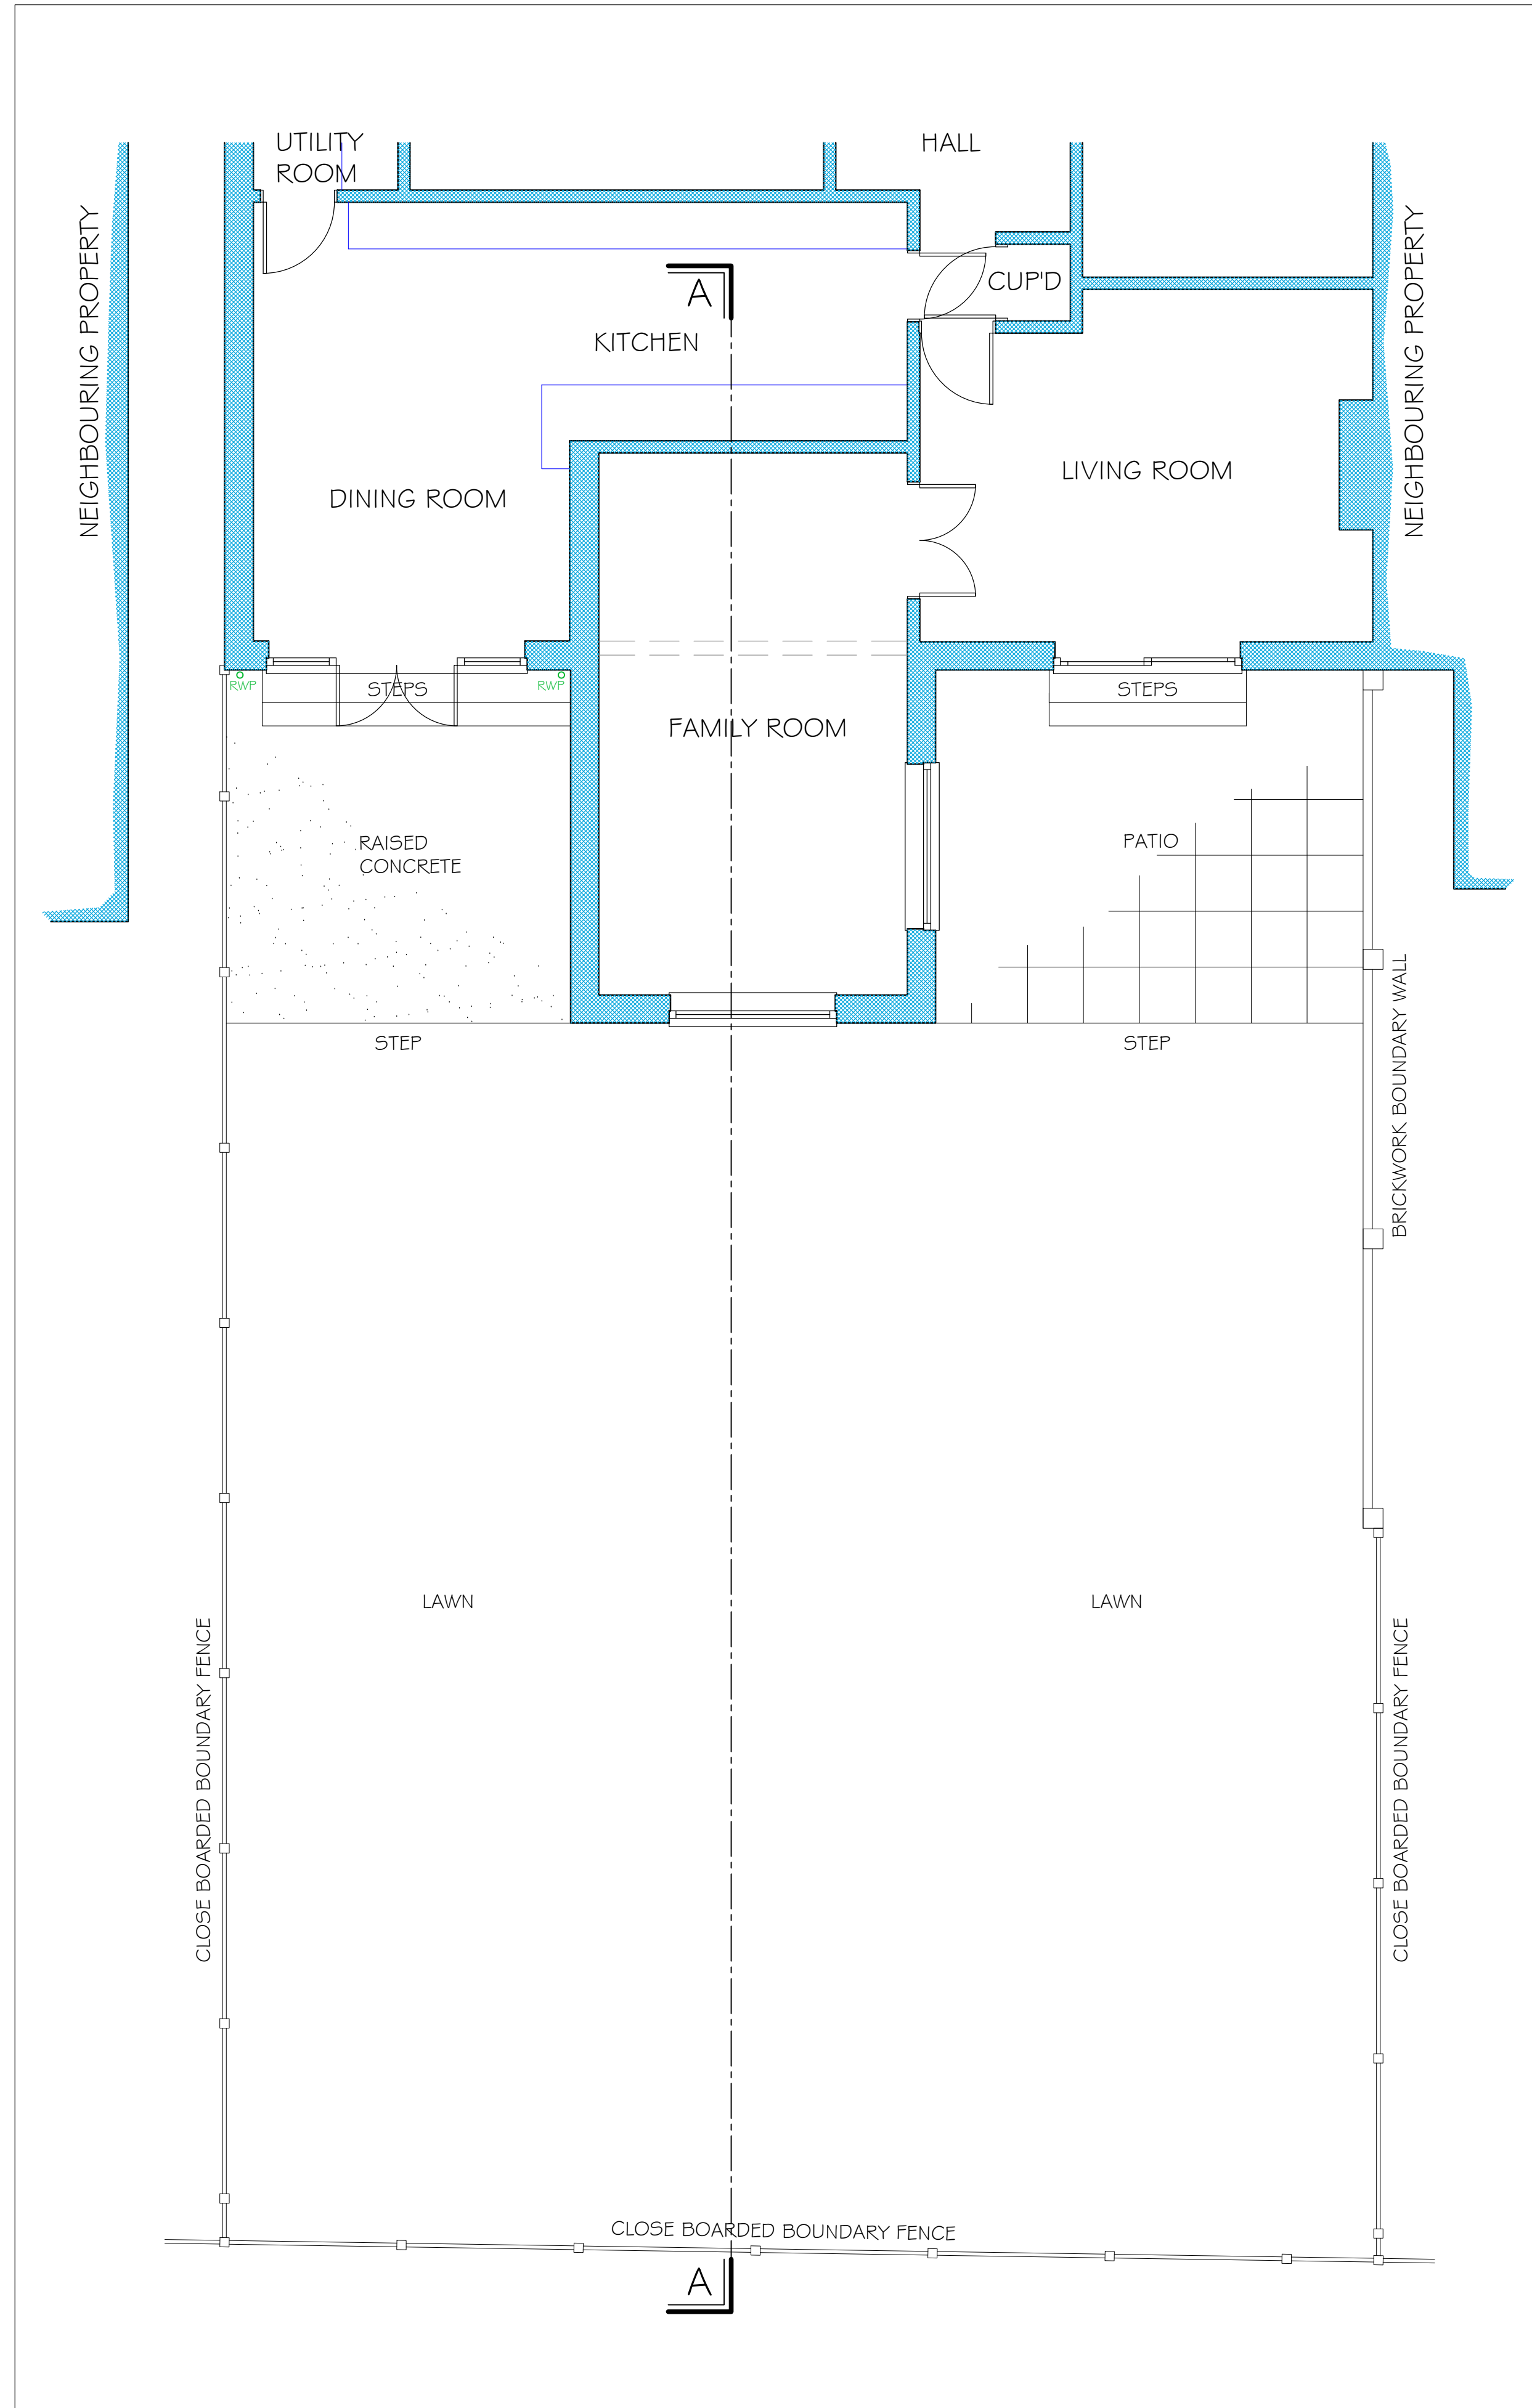

FORMER FLOOR PLAN & GARDEN LAYOUT 1:50

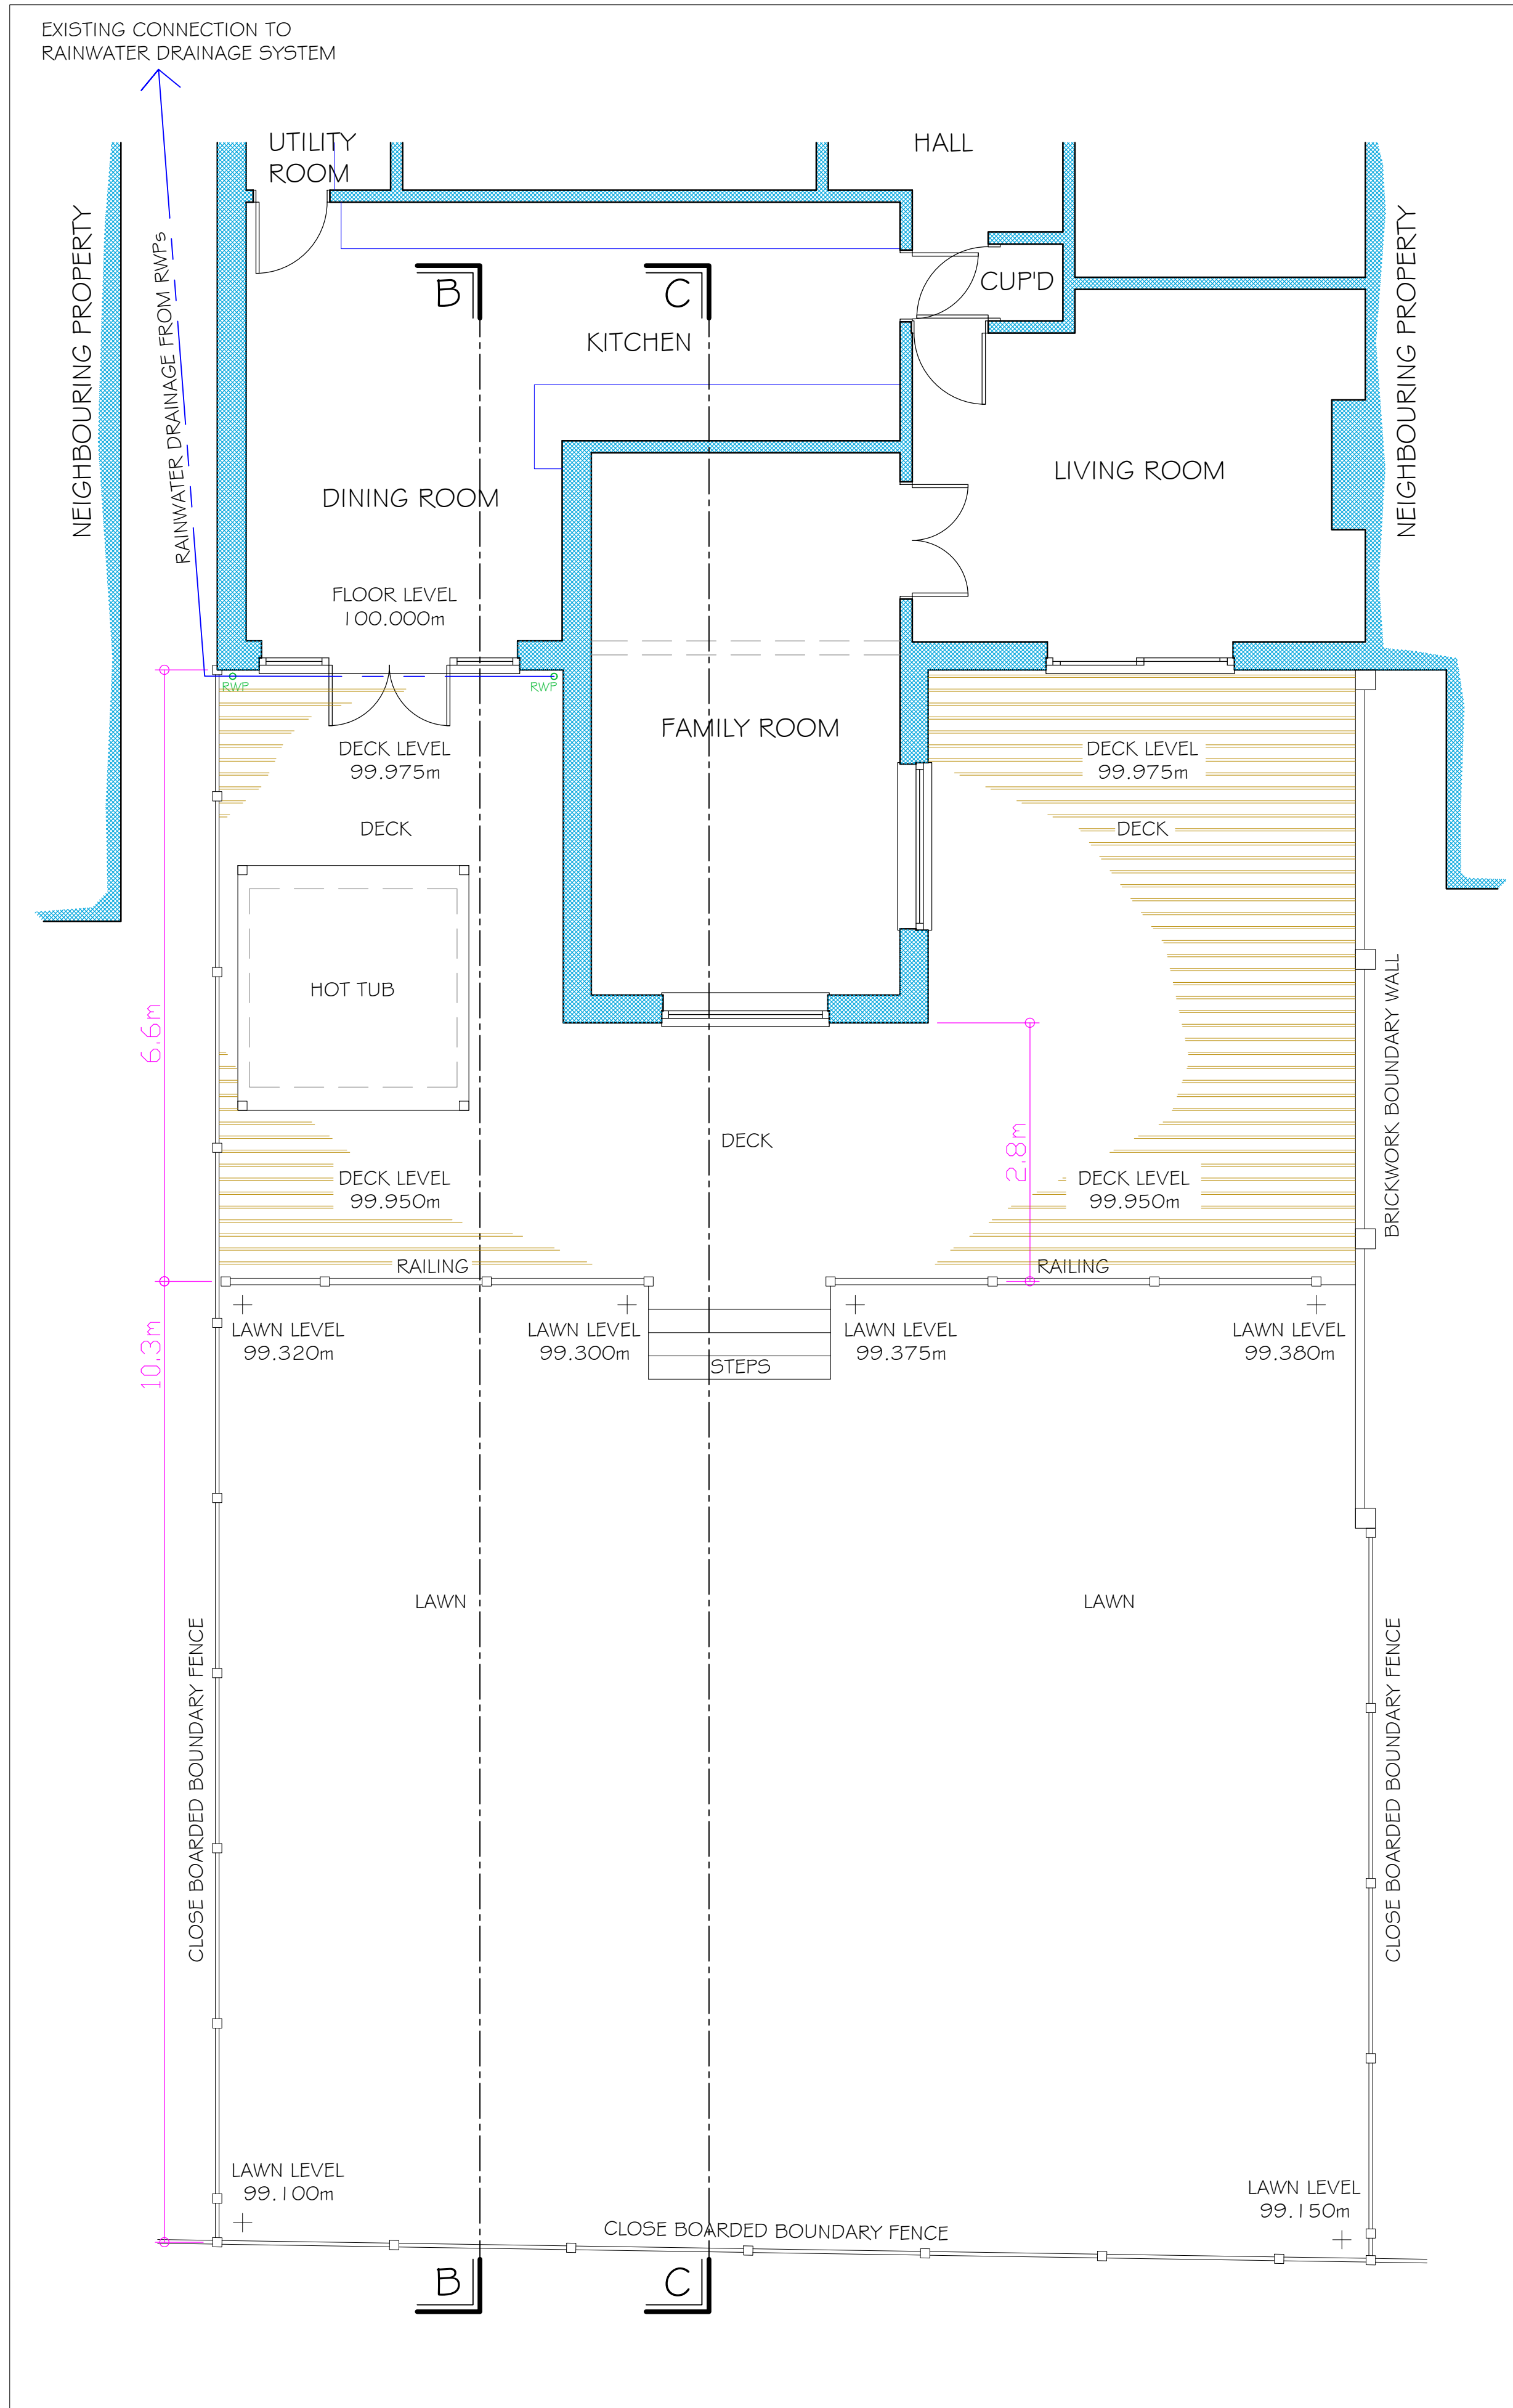

CURRENT FLOOR PLAN & GARDEN LAYOUT 1:50