


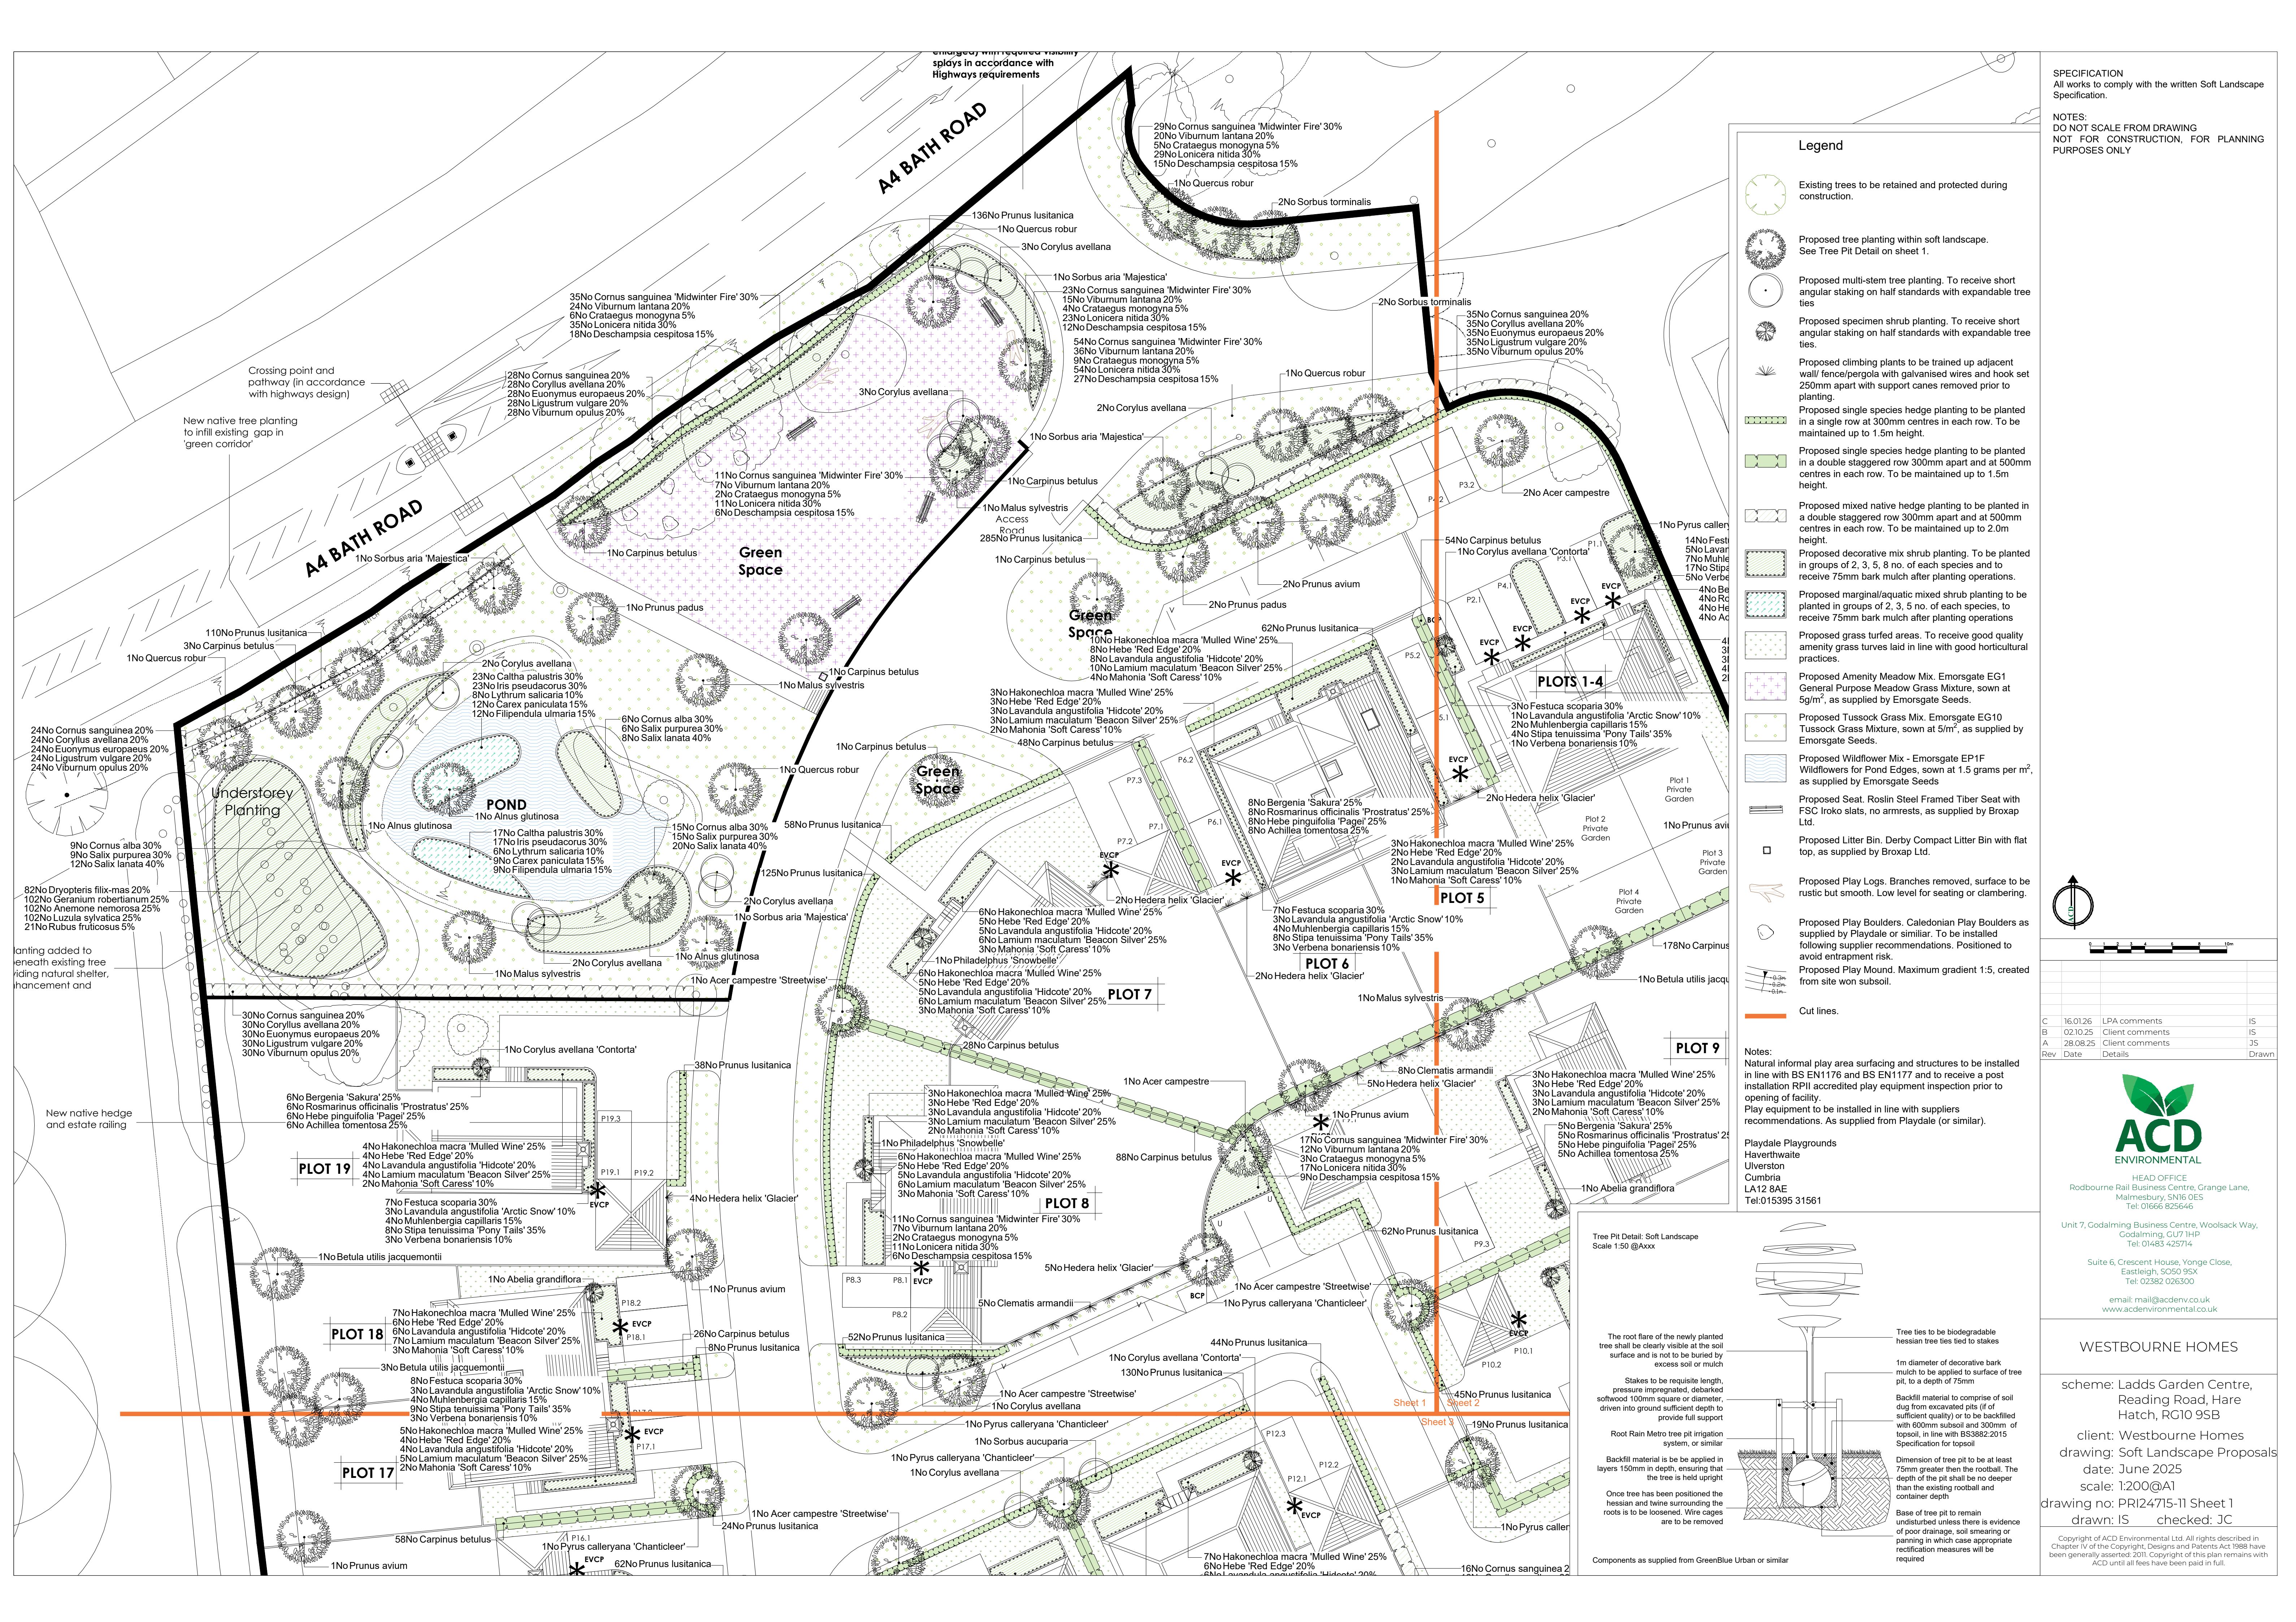

SPECIFICATION
All works to comply with the written Soft Landscape Specification.


NOTES:
DO NOT SCALE FROM DRAWING
NOT FOR CONSTRUCTION, FOR PLANNING PURPOSES ONLY

Legend

- Existing trees to be retained and protected during construction.
- Proposed tree planting within soft landscape. See Tree Pit Detail on sheet 1.
- Proposed multi-stem tree planting. To receive short angular staking on half standards with expandable tree ties
- Proposed specimen shrub planting. To receive short angular staking on half standards with expandable tree ties.
- Proposed climbing plants to be trained up adjacent wall/ fence/pergola with galvanised wires and hook set 250mm apart with support canes removed prior to planting.
- Proposed single species hedge planting to be planted in a single row at 300mm centres in each row. To be maintained up to 1.5m height.
- Proposed single species hedge planting to be planted in a double staggered row 300mm apart and at 500mm centres in each row. To be maintained up to 1.5m height.
- Proposed mixed native hedge planting to be planted in a double staggered row 300mm apart and at 500mm centres in each row. To be maintained up to 2.0m height.
- Proposed decorative mix shrub planting. To be planted in groups of 2, 3, 5, 8 no. of each species and to receive 75mm bark mulch after planting operations.
- Proposed marginal/aquatic mixed shrub planting to be planted in groups of 2, 3, 5 no. of each species, to receive 75mm bark mulch after planting operations
- Proposed grass turfed areas. To receive good quality amenity grass turves laid in line with good horticultural practices.
- Proposed Amenity Meadow Mix. Emorsgate EG1 General Purpose Meadow Grass Mixture, sown at 5g/m², as supplied by Emorsgate Seeds.
- Proposed Tussock Grass Mix. Emorsgate EG10 Tussock Grass Mixture, sown at 5m², as supplied by Emorsgate Seeds.
- Proposed Wildflower Mix - Emorsgate EP1F Wildflowers for Pond Edges, sown at 1.5 grams per m², as supplied by Emorsgate Seeds
- Proposed Seat. Roslin Steel Framed Tiber Seat with FSC Iroko slats, no armrests, as supplied by Broxap Ltd.
- Proposed Litter Bin. Derby Compact Litter Bin with flat top, as supplied by Broxap Ltd.
- Proposed Play Logs. Branches removed, surface to be rustic but smooth. Low level for seating or clambering.
- Proposed Play Boulders. Caledonian Play Boulders as supplied by Playdale or similar. To be installed following supplier recommendations. Positioned to avoid entrapment risk.
- Proposed Play Mound. Maximum gradient 1:5, created from site won subsoil.
- Cut lines.

Notes:
Natural informal play area surfacing and structures to be installed in line with BS EN1176 and BS EN1177 and to receive a post installation RPII accredited play equipment inspection prior to opening of facility.
Play equipment to be installed in line with suppliers recommendations. As supplied from Playdale (or similar).

Playdale Playgrounds
Haverthwaite
Ulverston
Cumbria
LA12 8AE
Tel:015395 31561

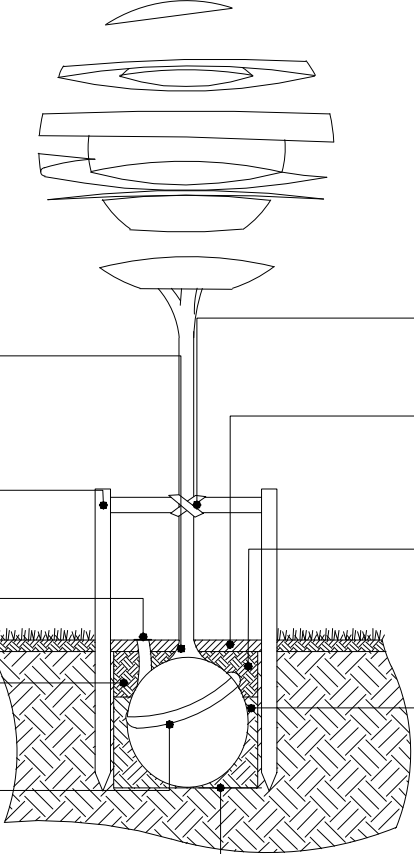

The root flare of the newly planted tree shall be clearly visible at the soil surface and is not to be buried by excess soil or mulch

Stakes to be requisite length, pressure impregnated, debarked softwood 100mm square or diameter, driven into ground sufficient depth to provide full support

Root Rain Metro tree pit irrigation system, or similar

Backfill material is to be applied in layers 150mm in depth, ensuring that the tree is held upright

Once tree has been positioned the hessian and twine surrounding the roots is to be loosened. Wire cages are to be removed

Components as supplied from GreenBlue Urban or similar



HEAD OFFICE
Rodbourn Rail Business Centre, Orange Lane,
Malmesbury, SN16 0ES
Tel: 01666 825646

Unit 7, Godalming Business Centre, Woolsack Way,
Godalming, GU7 1HP
Tel: 01483 425714

Suite 6, Crescent House, Yonge Close,
Eastleigh, SO50 9SX
Tel: 02382 026300

email: mail@acdenv.co.uk
www.acdenvironmental.co.uk

WESTBOURNE HOMES

scheme: Ladds Garden Centre,
Reading Road, Hare
Hatch, RG10 9SB

client: Westbourne Homes

drawing: Soft Landscape Proposals

date: June 2025

scale: 1:200@A1

drawing no: PRI24715-11 Sheet 1

drawn: IS checked: JC

Copyright of ACD Environmental Ltd. All rights described in Chapter IV of the Copyright, Designs and Patents Act 1988 have been generally asserted. 2011. Copyright of this plan remains with ACD until all fees have been paid in full.