



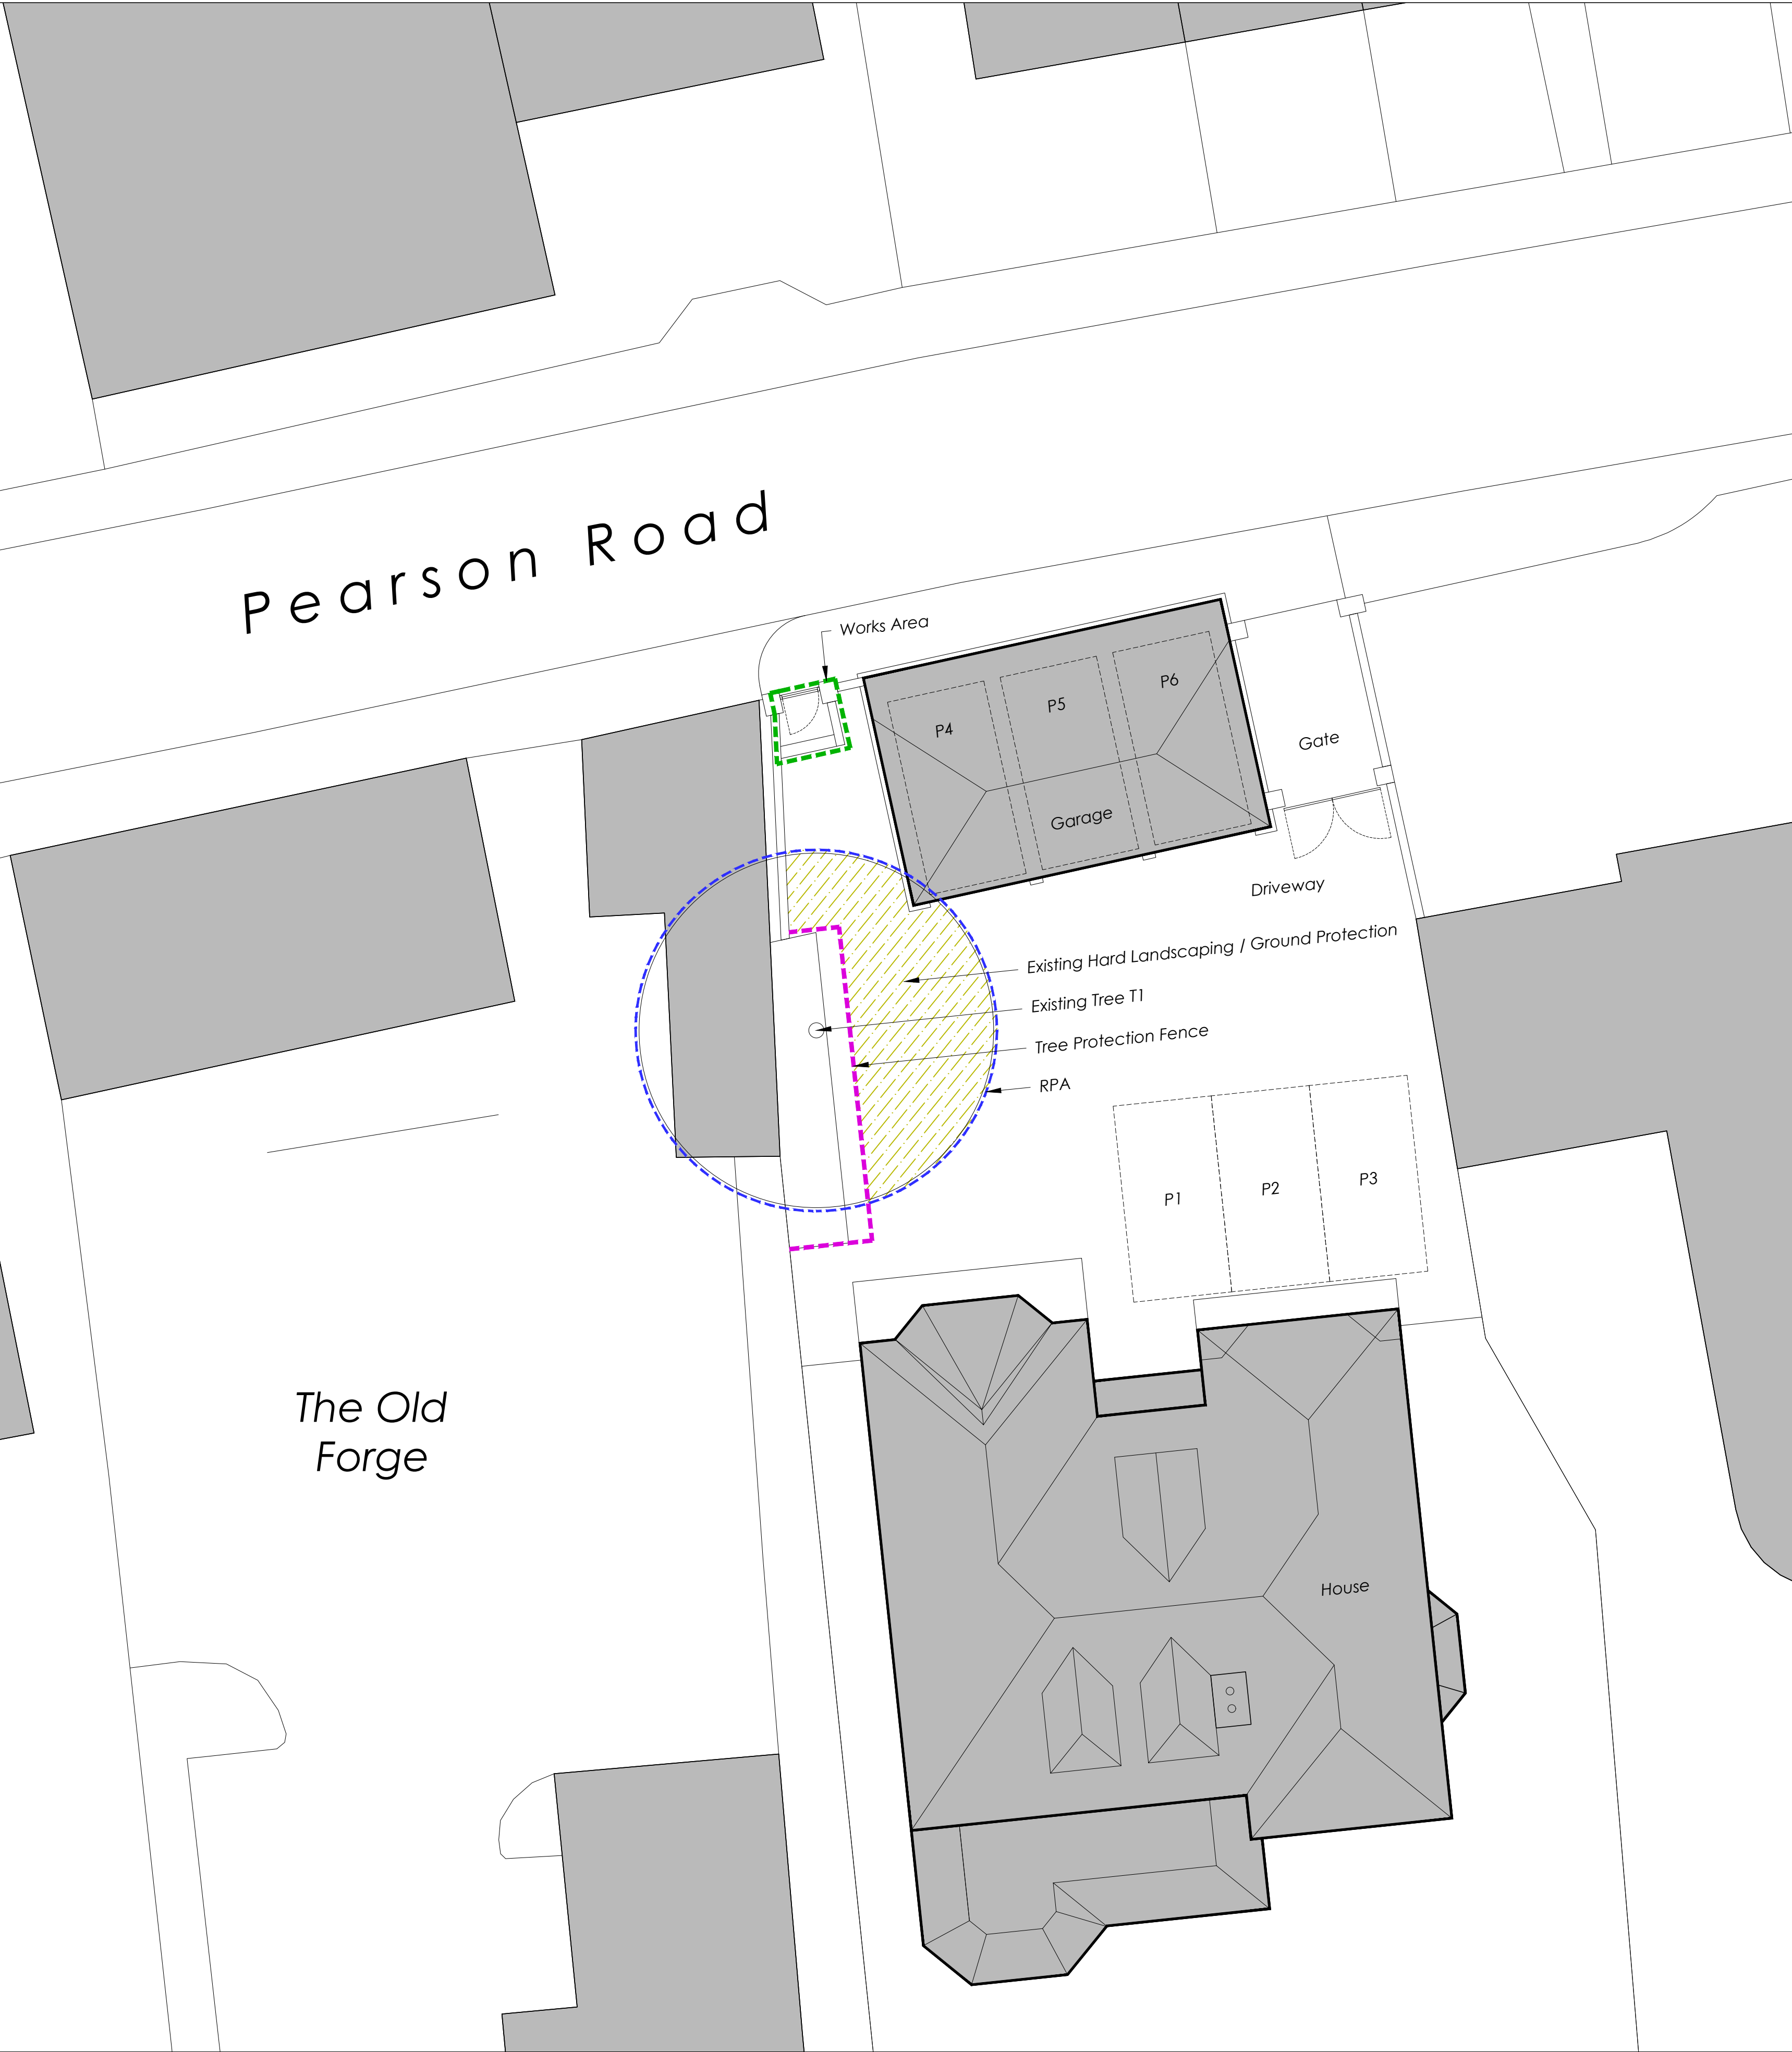

Tree Protection Site Plan - 1:100 Scale

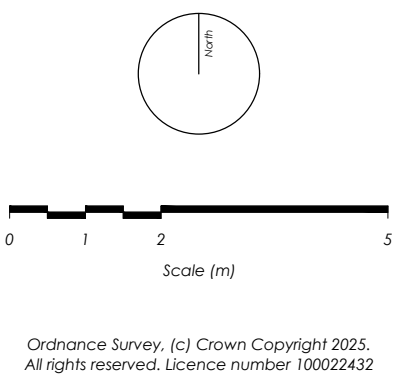


TREE SURVEY INFORMATION :

Tree Number	T1
Species	Robinia pseudoacacia (False Acacia)
Stem Circumference	1200 mm
Stem Diameter	382 mm
RPA Radius *	4.58 m
RPA Aeo	66 m²

* RPA radius calculated in accordance with BS 5837:2012
(RPA radius = 12 x stem diameter)

- RPA (Root protection area)
- Tree Protection Fence
- Existing Hard Landscaping / Ground Protection
- Works Area

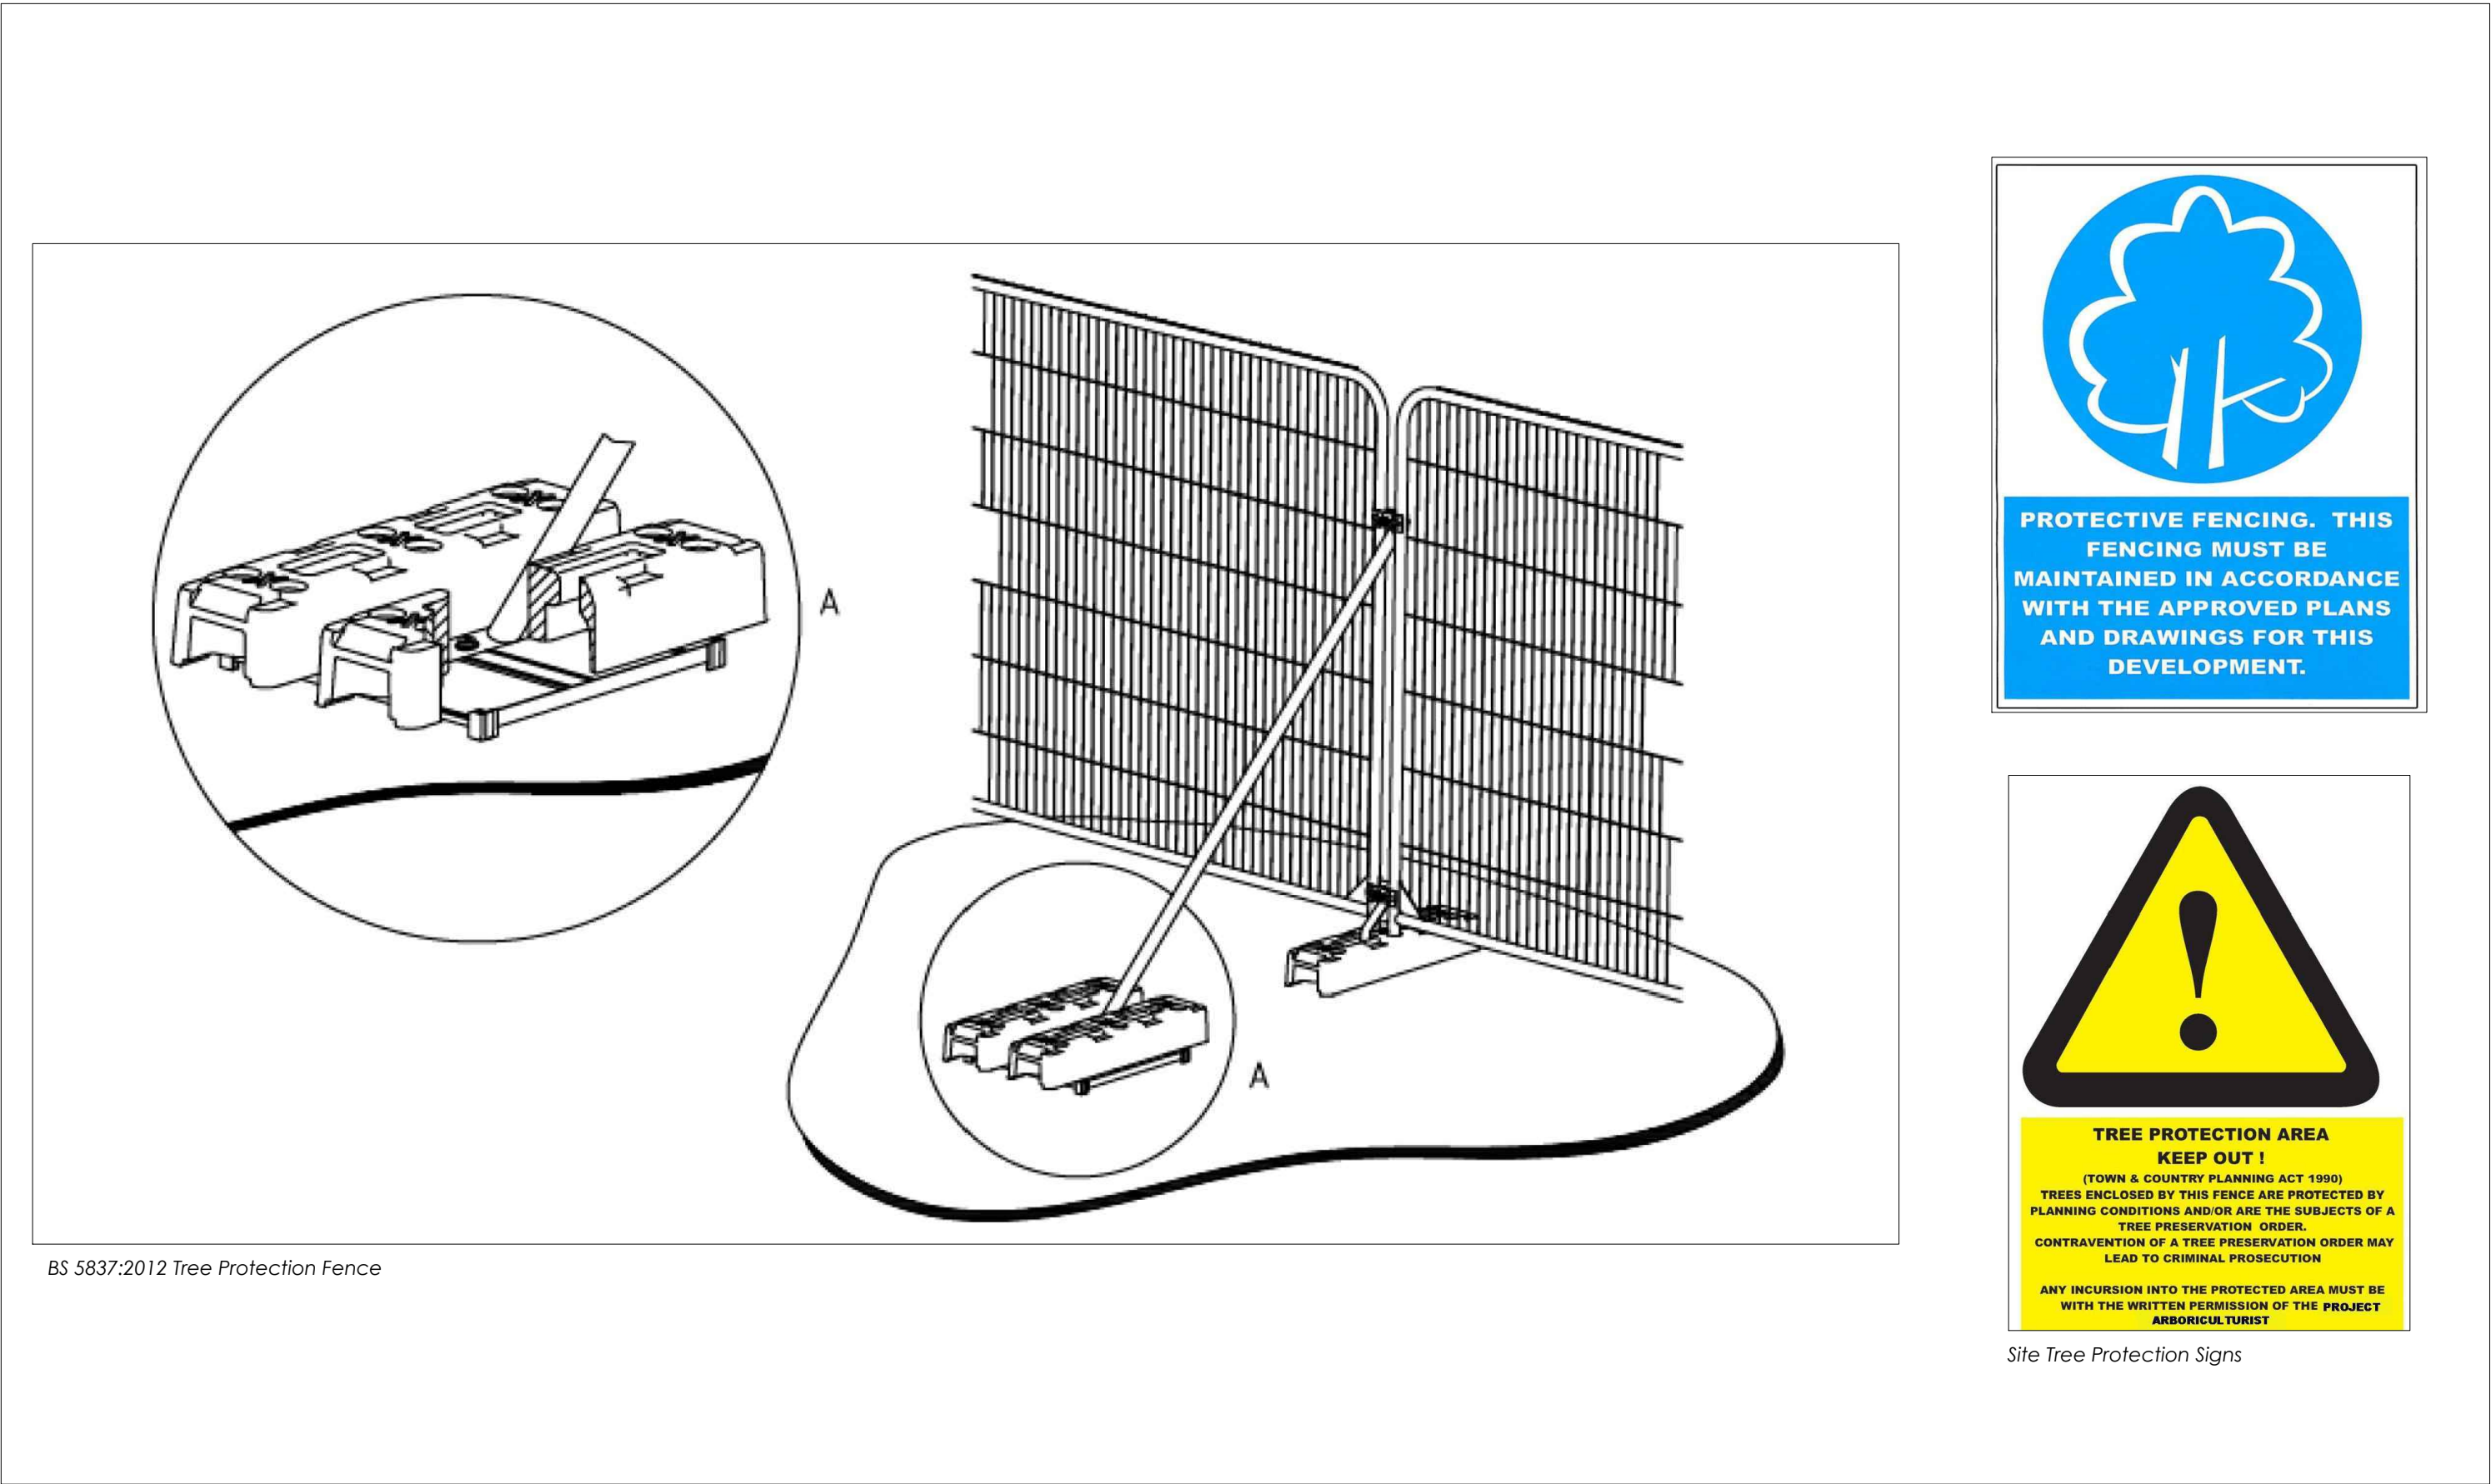

BS 5837:2012 Tree Protection Fence

Tree Protection Details - Not to Scale

Revisions	
Client	Mr & Mrs J H Fisher
Project	Gate, Grilles & Flint Panels Saxon House Pearson Road Sonning RG4 6UH
Status	Planning
Date	2025.01.24
Scale	1:100
Size	A1
Title	Tree Protection Plan
Number	24.12-105
Revision	-

Spires Architects
9 Monks Way | Reading | RG30 3DP
Tel 07495 529905