


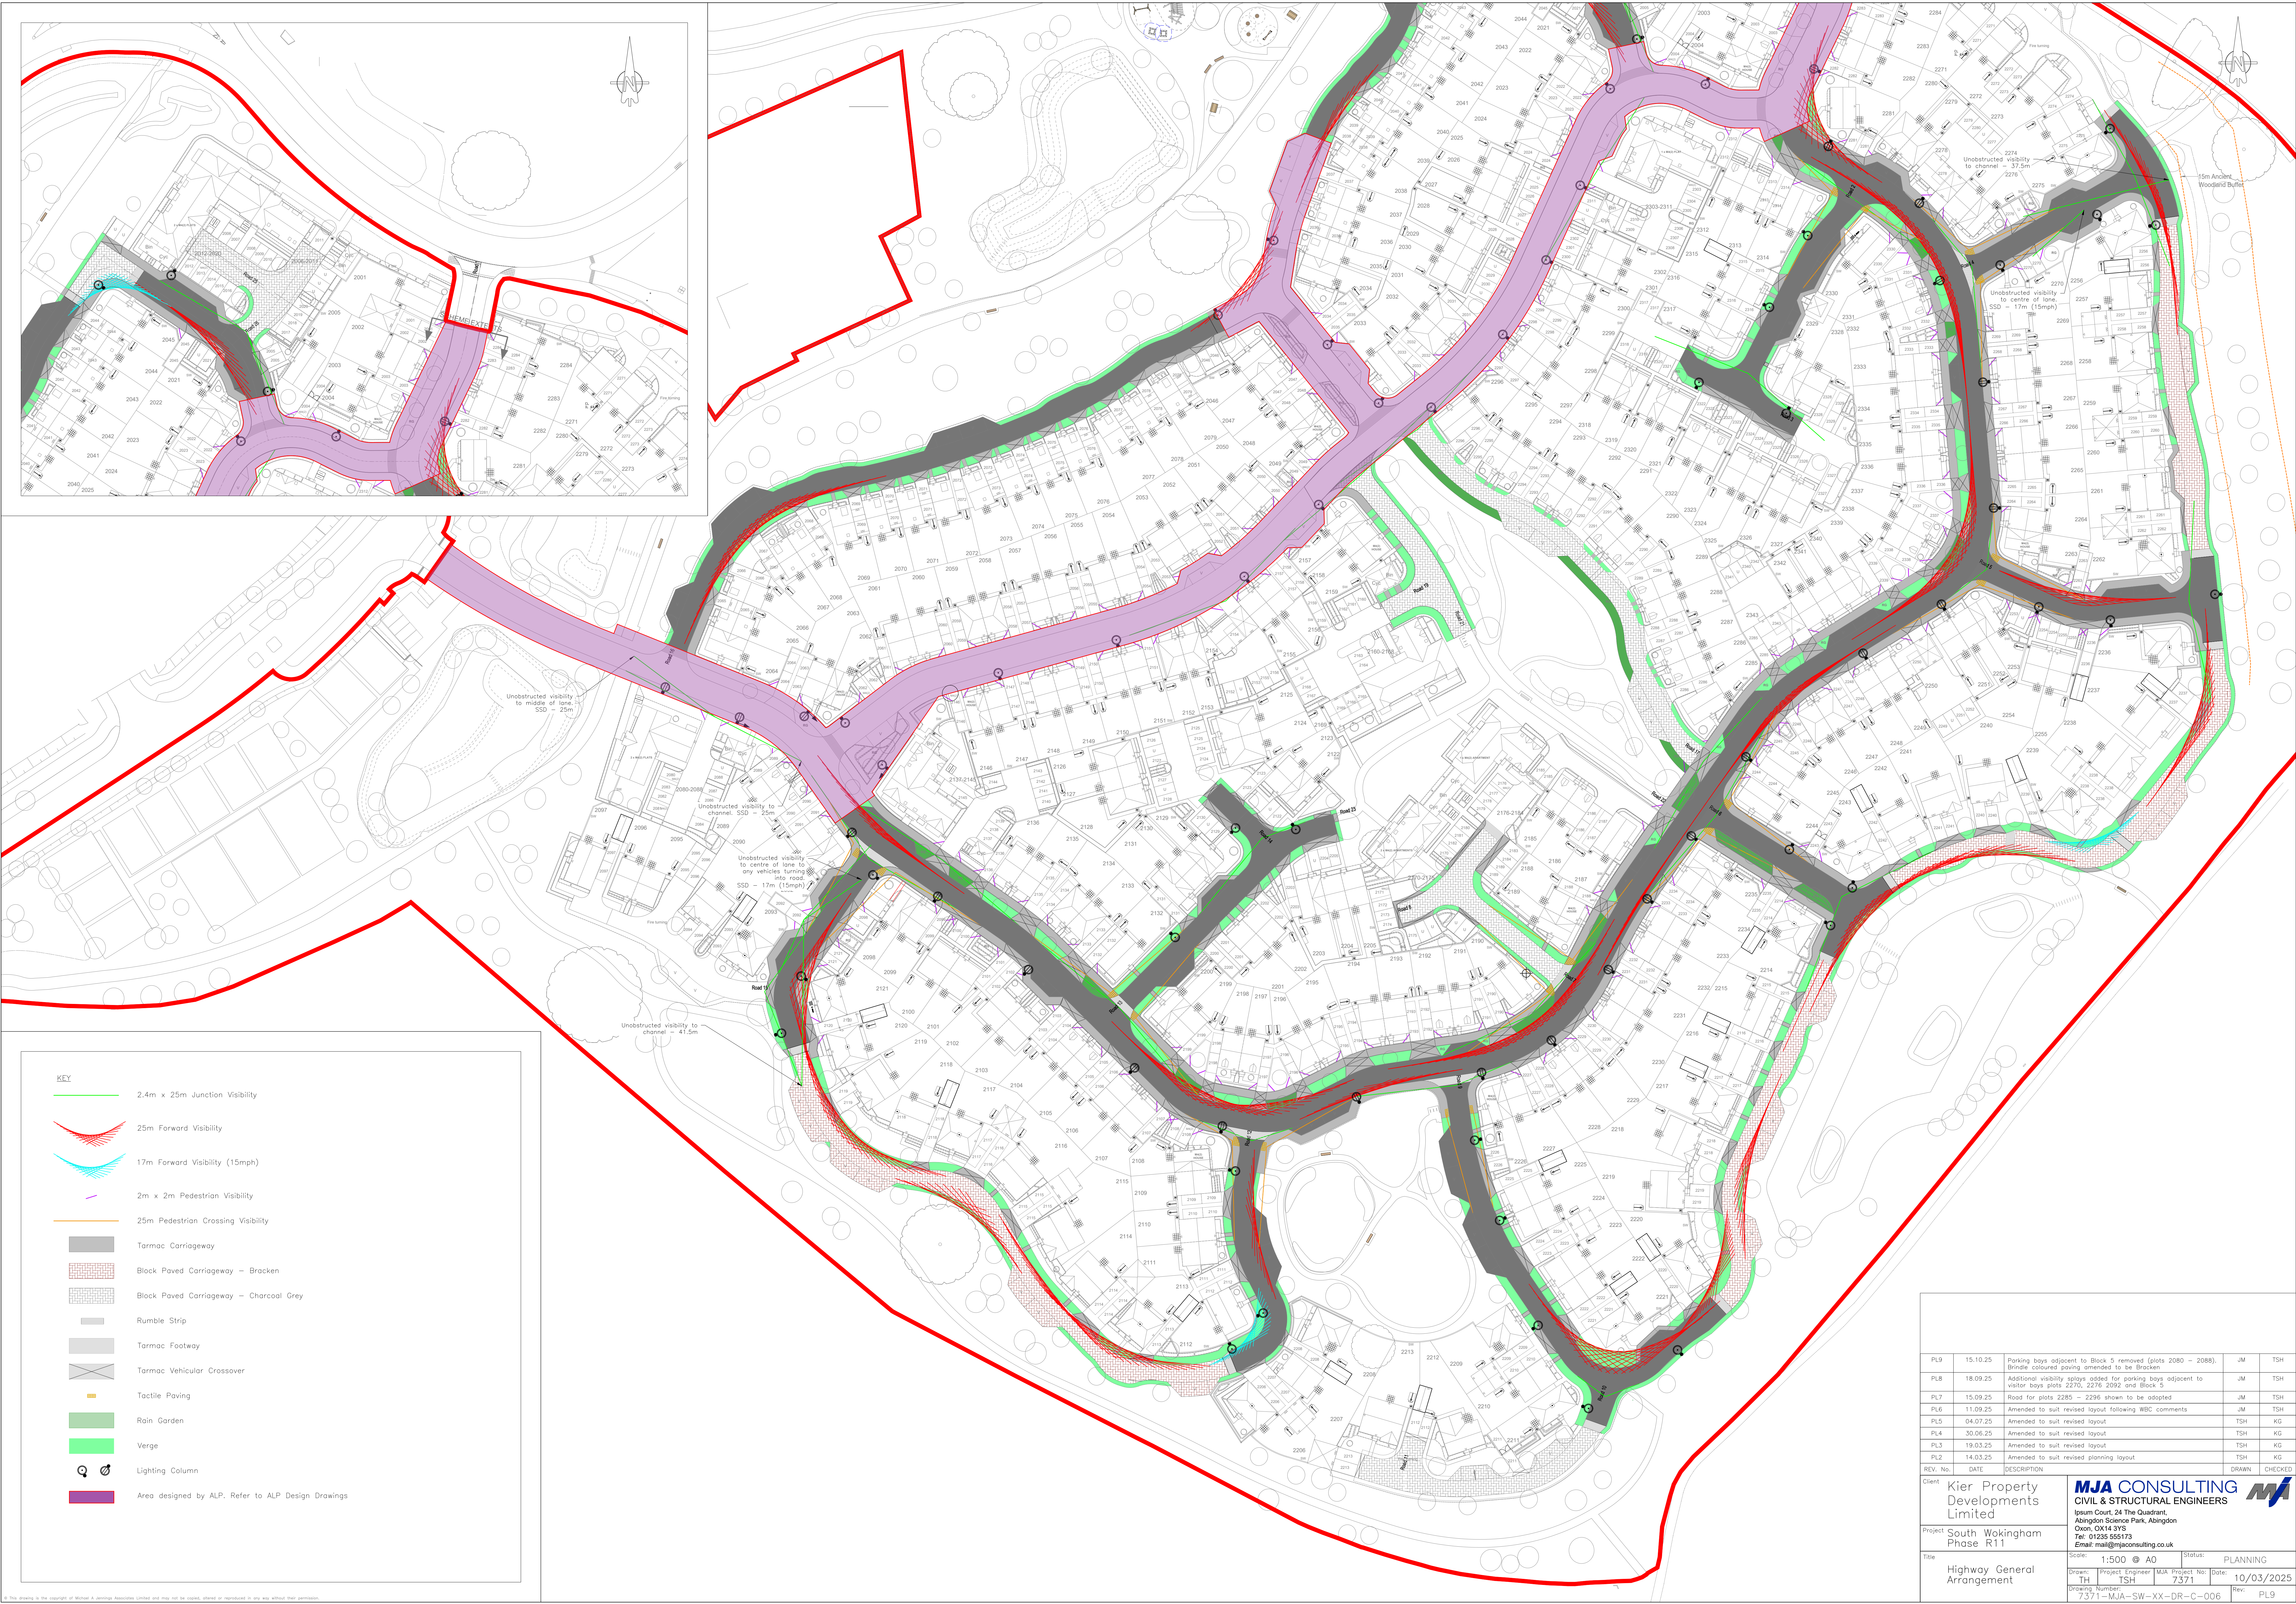

KEY

- 2.4m x 25m Junction Visibility
- 25m Forward Visibility
- 17m Forward Visibility (15mph)
- 2m x 2m Pedestrian Visibility
- 25m Pedestrian Crossing Visibility
- Tarmac Carriageway
- Black Paved Carriageway – Bracken
- Black Paved Carriageway – Charcoal Grey
- Rumble Strip
- Tarmac Footway
- Tarmac Vehicular Crossover
- Tactile Paving
- Rain Garden
- Verge
- Lighting Column
- Area designed by ALP. Refer to ALP Design Drawings

PL9	15.10.25	Parking bays adjacent to Block 5 removed (plots 2080 – 2086). Brindle coloured paving amended to be Bracken	JM	TSH			
PL8	18.09.25	Additional visibility splays added for parking bays adjacent to visitor bays plots 2270, 2276, 2092 and Block 5	JM	TSH			
PL7	15.09.25	Road for plots 2285 – 2296 shown to be adopted	JM	TSH			
PL6	11.09.25	Amended to suit revised layout following WBC comments	JM	TSH			
PL5	04.07.25	Amended to suit revised layout	TSH	KG			
PL4	30.06.25	Amended to suit revised layout	TSH	KG			
PL3	19.03.25	Amended to suit revised layout	TSH	KG			
PL2	14.03.25	Amended to suit revised planning layout	TSH	KG			
REV. No.	DATE	DESCRIPTION	DRAWN	CHECKED			
Client			Kier Property Developments Limited				
Project			South Wokingham Phase R11				
Title			Highway General Arrangement				
Scale:			1:500 @ A0				
Status:			PLANNING				
Drawn:	TH	Project Engineer:	MJA	Project No:	7371	Date:	10/03/2025
Drawing Number: 7371-MJA-SW-XX-DR-C-006							
Rev: PL9							