
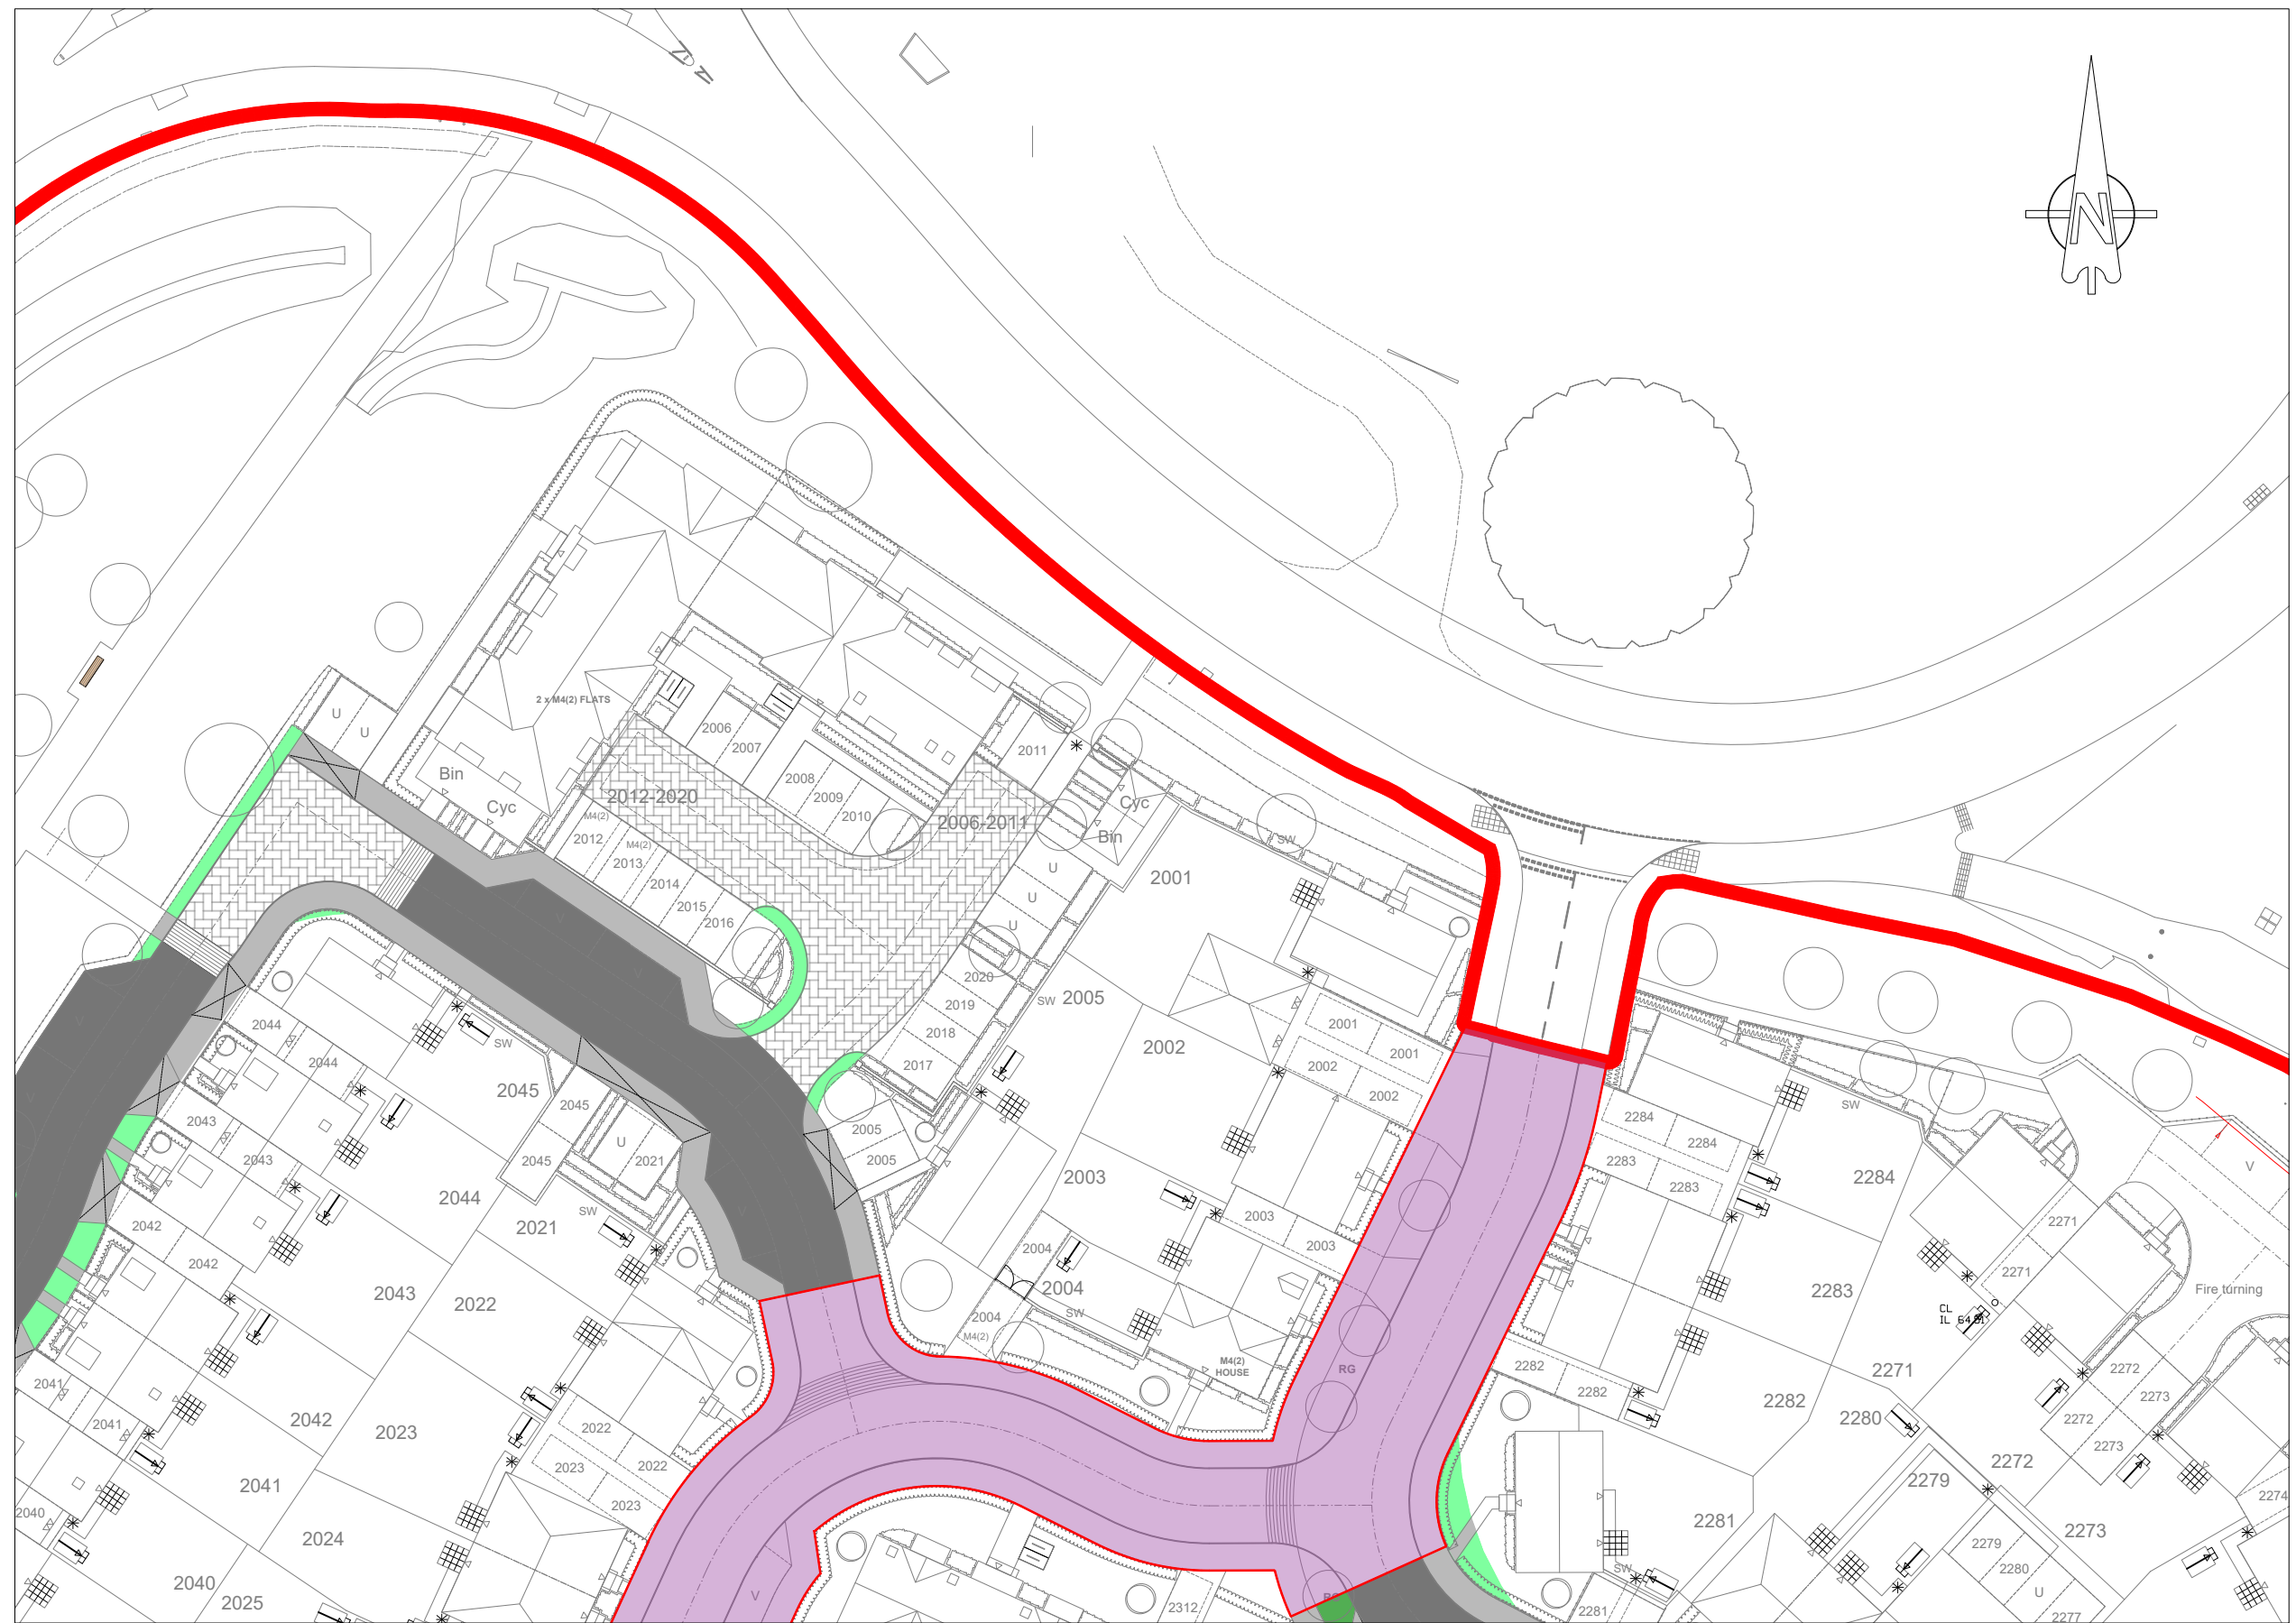


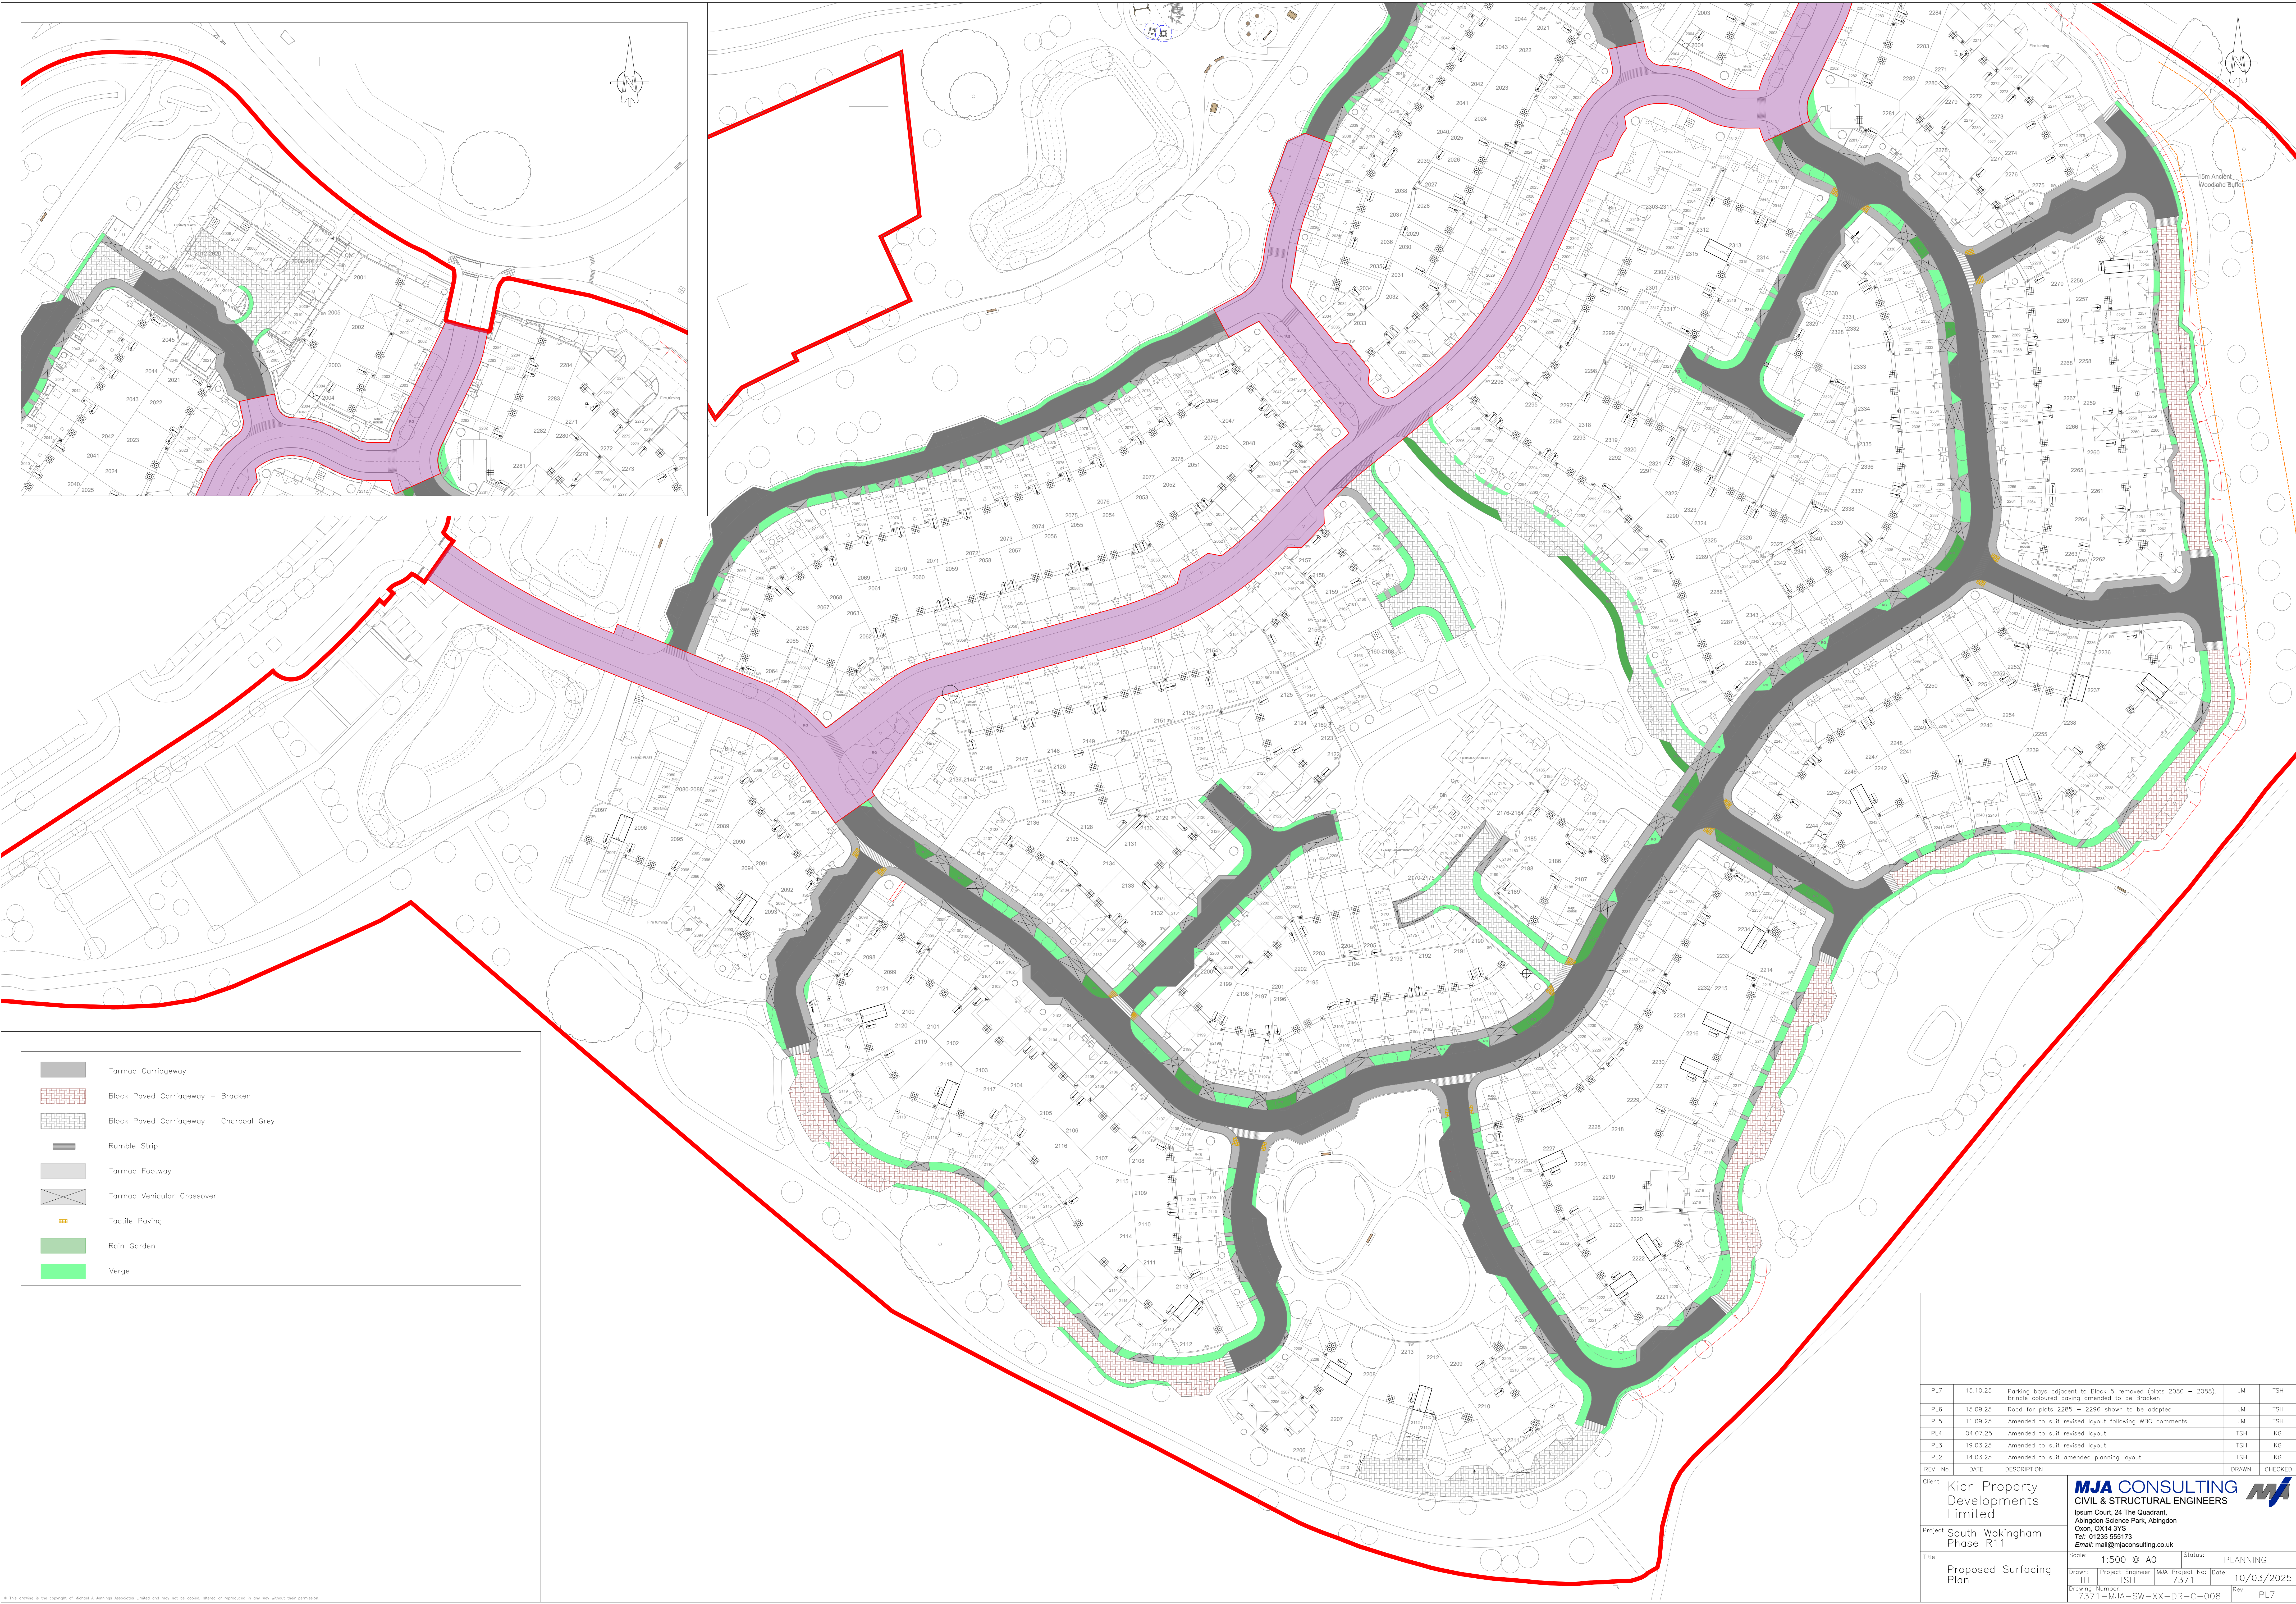

Tarmac Carriageway

Block Paved Carriageway – Bracken

Block Paved Carriageway – Charcoal Grey

Rumble Strip

Tarmac Footway

Tarmac Vehicular Crossover

Tactile Paving

Rain Garden

Verge

PL7	15.10.25	Parking bays adjacent to Block 5 removed (plots 2080 – 2086). Brindle coloured paving amended to be Bracken	JM	TSH
PL6	15.09.25	Road for plots 2285 – 2296 shown to be adopted	JM	TSH
PL5	11.09.25	Amended to suit revised layout following WBC comments	JM	TSH
PL4	04.07.25	Amended to suit revised layout	TSH	KG
PL3	19.03.25	Amended to suit revised layout	TSH	KG
PL2	14.03.25	Amended to suit amended planning layout	TSH	KG
REV. No.	DATE	DESCRIPTION	DRAWN	CHECKED
Client: Kier Property Developments Limited				
Project: South Wokingham Phase R11				
Title: Proposed Surfacing Plan				
Scale: 1:500 @ A0		Status: PLANNING		
Drawn: TH	Project Engineer: TSH	MJA Project No: 7371	Date: 10/03/2025	
Drawing Number: 7371-MJA-SW-XX-DR-C-008		Rev: PL7		