


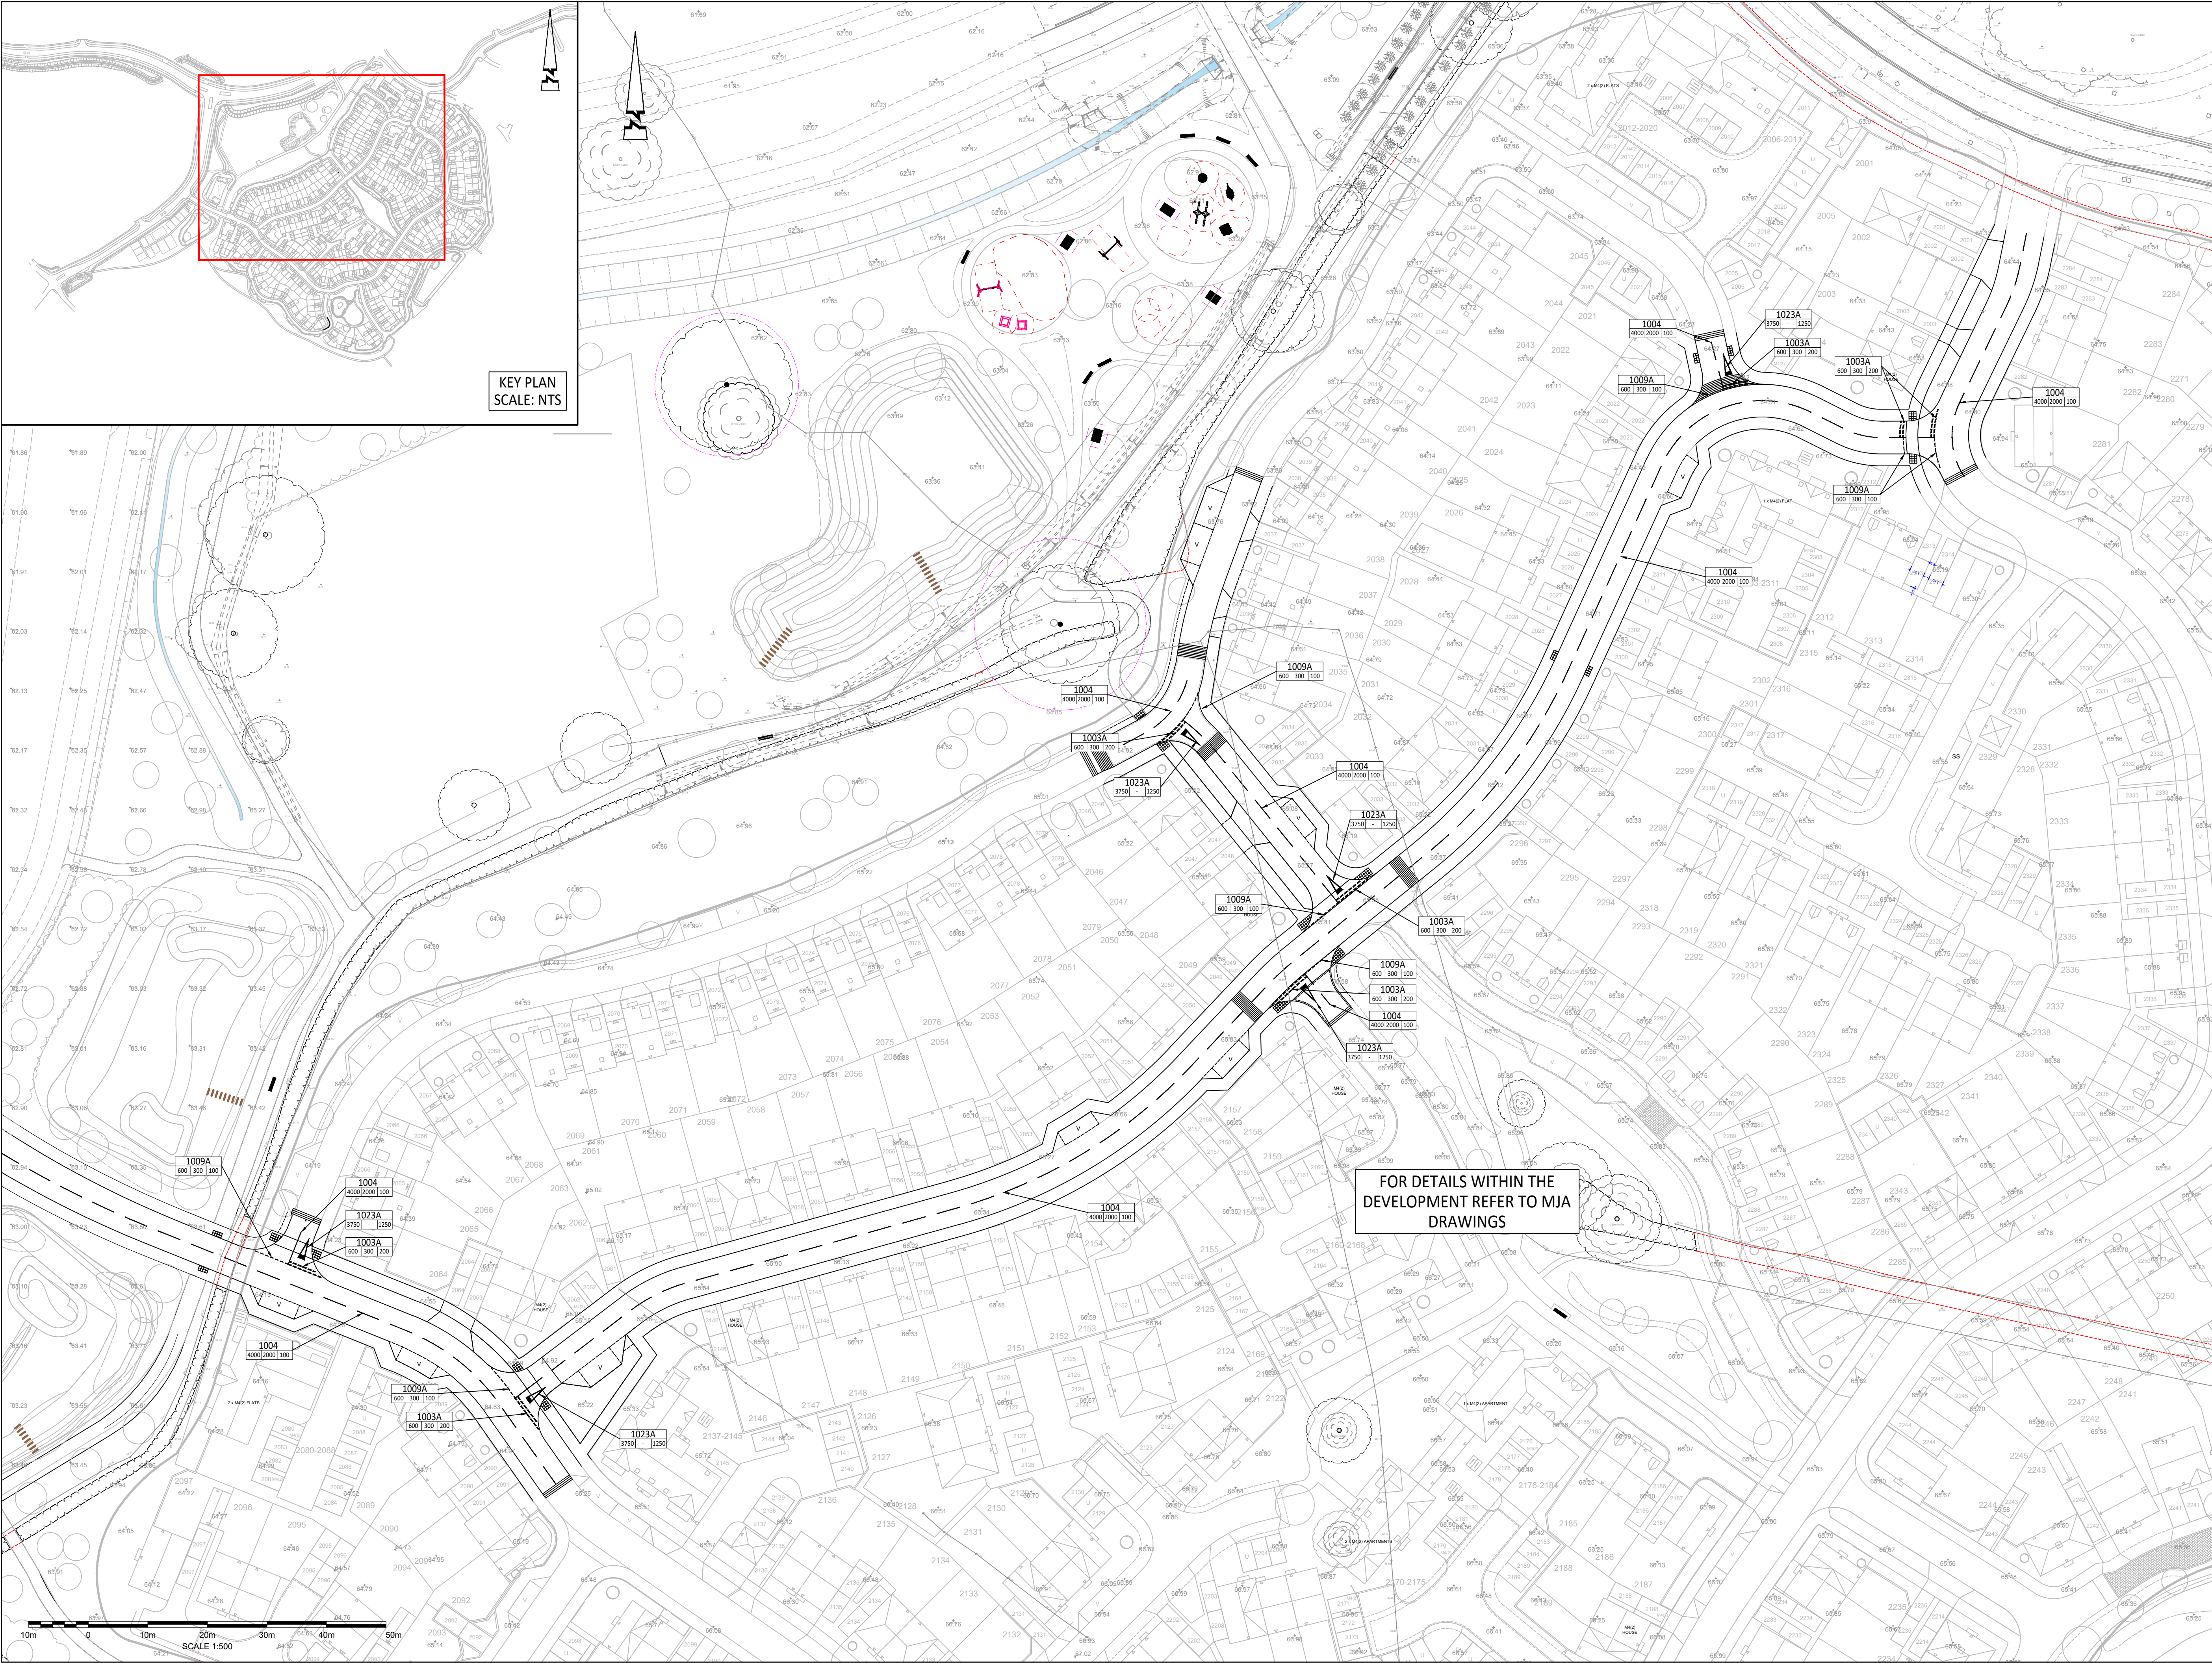

KEY PLAN
SCALE: NTS

© ABLE LETCHFORD PARTNERSHIP LTD.
This drawing should not be reproduced without consent.

GENERAL NOTES:

- Do not scale.
- This drawing is to be read in conjunction with and checked against all other drawings, Engineering details, Specification and any structural, Geotechnical or other specialist document provided.
- The proposed works on this drawing could impact on existing services/ statutory undertakers apparatus, therefore the contractor should check the position of existing services on site prior to starting work.
- Any anomaly or contradiction between any of the above is to be reported to the Engineer.

KEY

diagram number	length	gap	width
Proposed Road Marking Details to TSRGD 2022			

Rev	Date	Description	Drawn	Checked
C	09.25	LAYOUT UPDATED		CLL RF
B	07.25	Layout Updated		JJS RF
A	03.25	First Issue		JJS RF

www.ableletchford.co.uk

Client
KIER PROPERTY DEVELOPMENTS LIMITED

Project
**SOUTH WOKINGHAM SDL
PHASE 2B R11 RESERVED
MATTERS APPLICATION**

Title
**ROAD SIGNS AND
MARKINGS PLAN**

Status

Scale	Date	Drawn	Checked
1:500 @ A1	MARCH 2025	JJS	RF

Drawing No.	Revision
A389-R11-RM-1201	C