


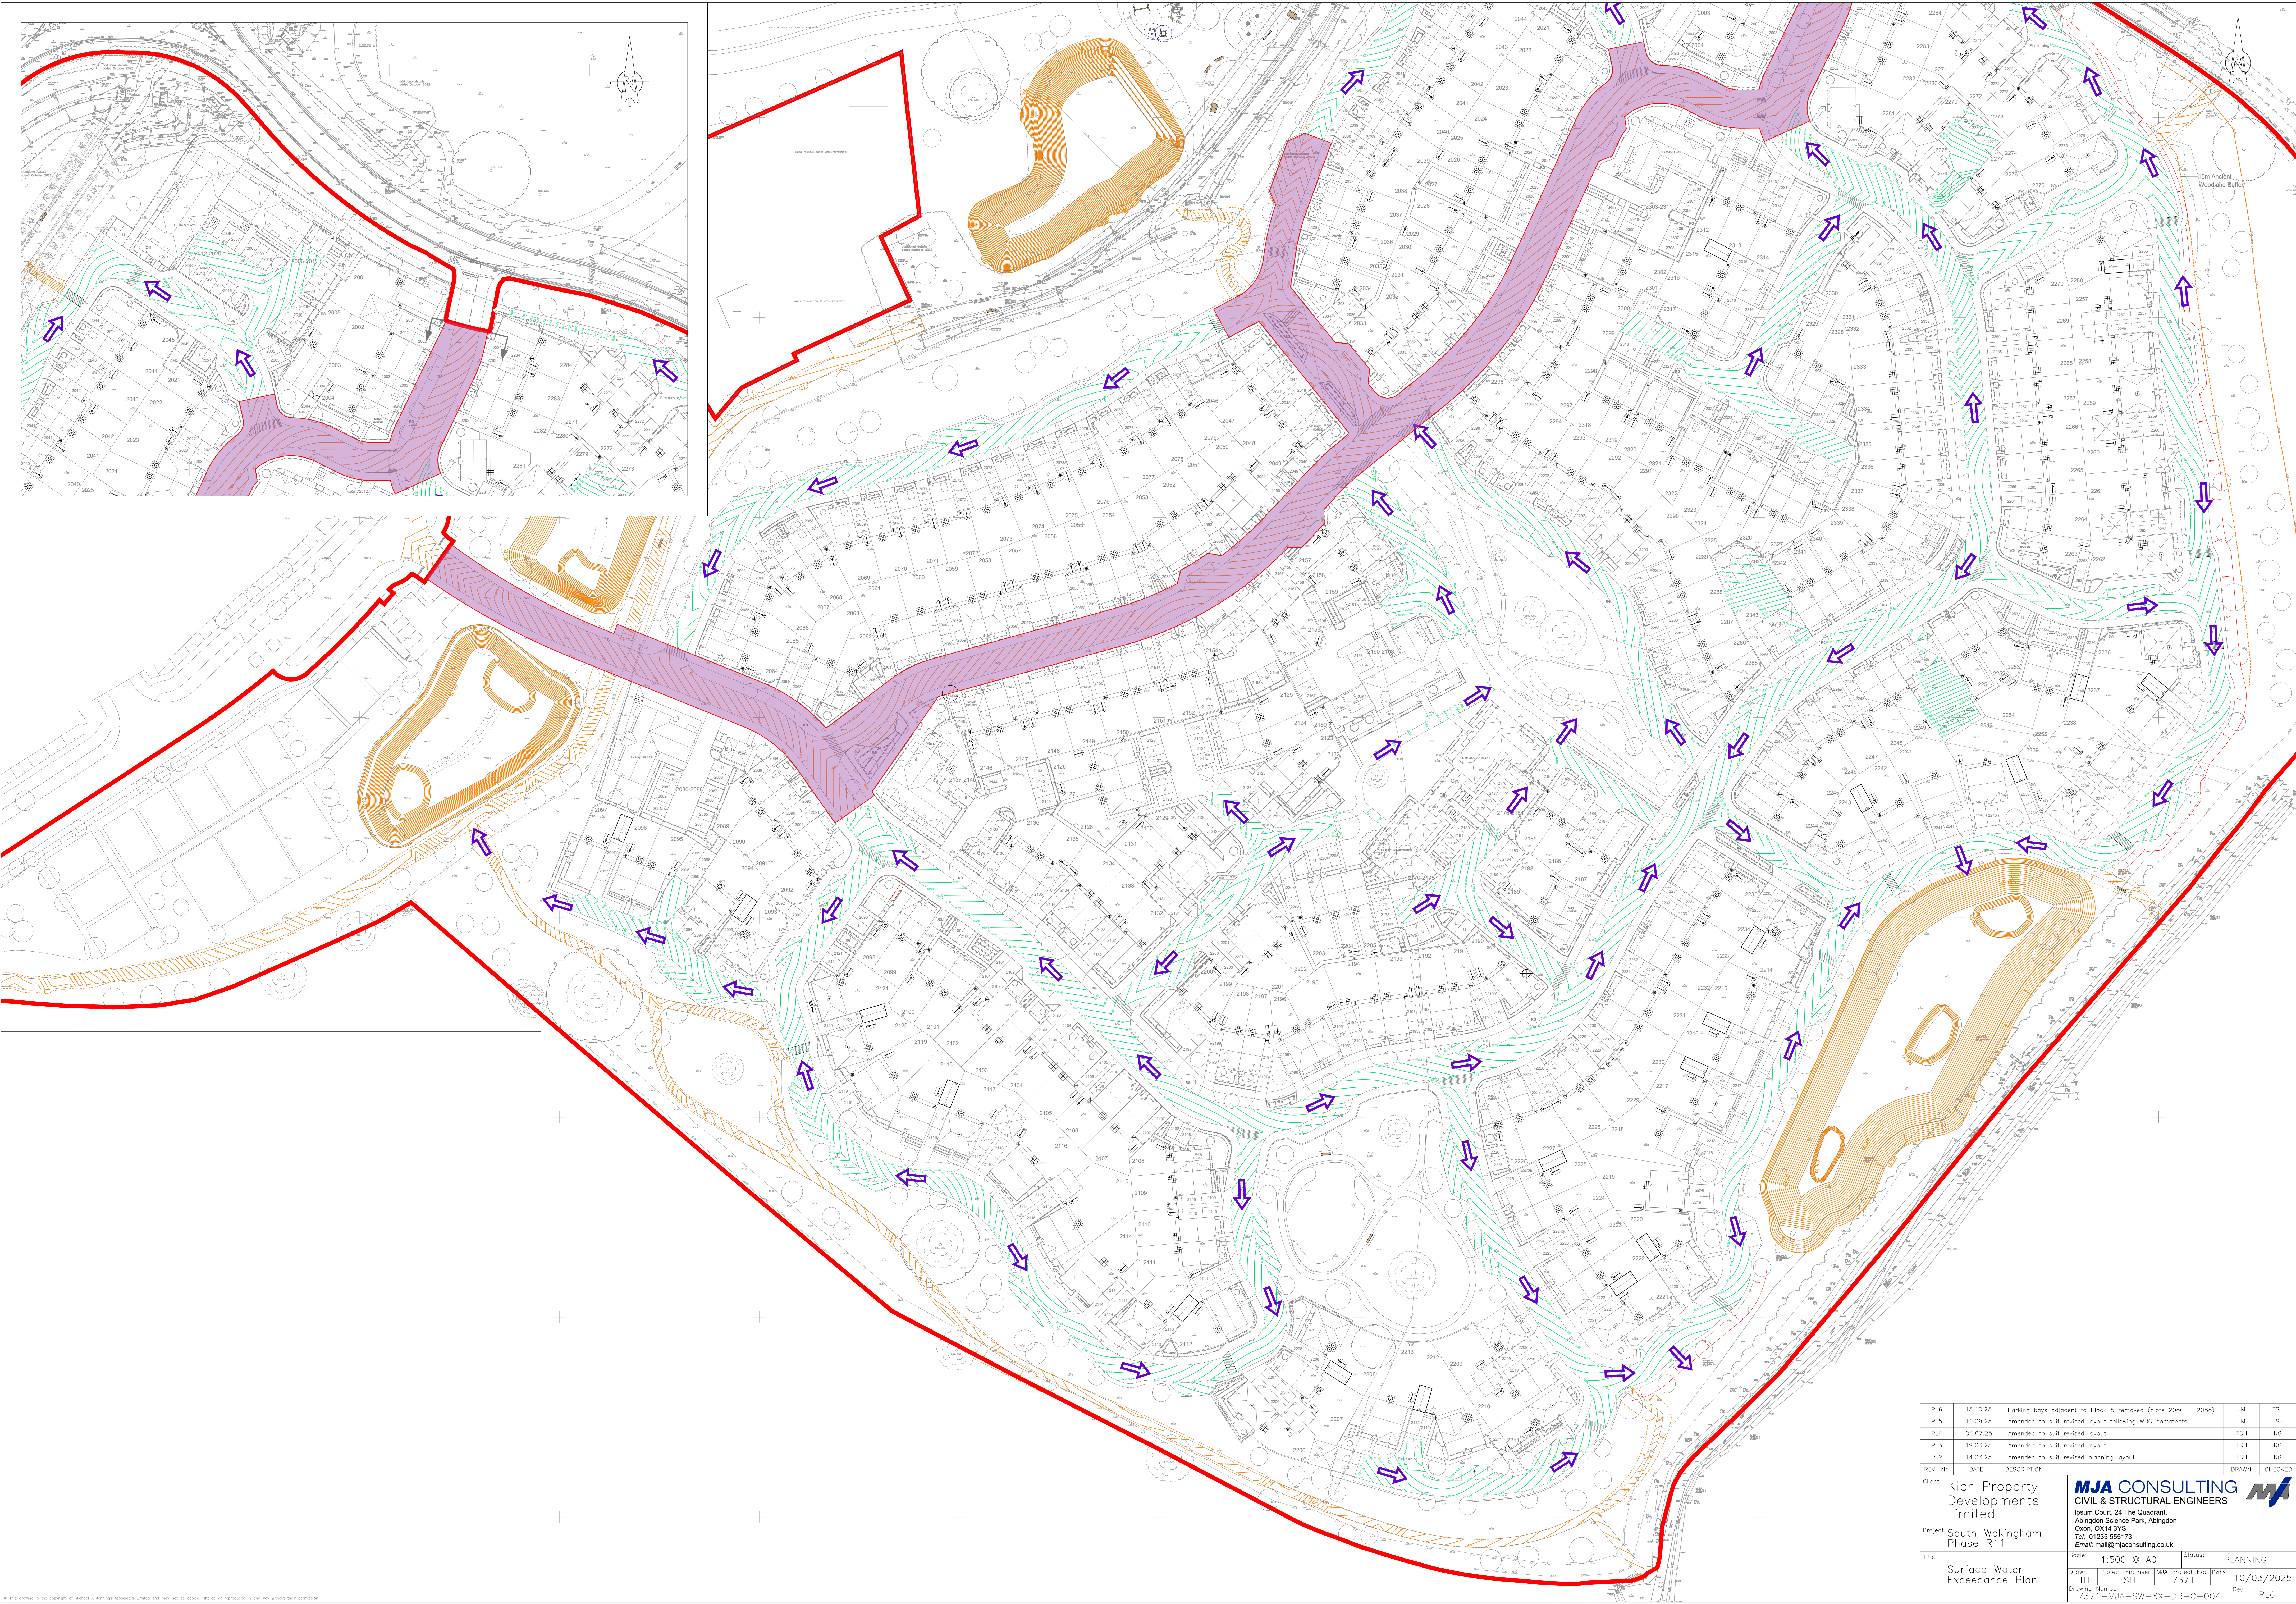

PL6	15.10.25	Parking bays adjacent to Block 5 removed (plots 2080 - 2088)	JM	TSH
PL5	11.09.25	Amended to suit revised layout following WBC comments	JM	TSH
PL4	04.07.25	Amended to suit revised layout	TSH	KG
PL3	19.03.25	Amended to suit revised layout	TSH	KG
PL2	14.03.25	Amended to suit revised planning layout	TSH	KG
REV. No.	DATE	DESCRIPTION	DRAWN	CHECKED
Client: Kier Property Developments Limited				
Project: South Wokingham Phase R11				
Title: Surface Water Exceedance Plan				
Scale: 1:500 @ A0 Status: PLANNING				
Drawn: TH	Project Engineer: TSH	MJA Project No: 7371	Date: 10/03/2025	
Drawing Number: 7371-MJA-SW-XX-DR-C-004				Rev: PL6