
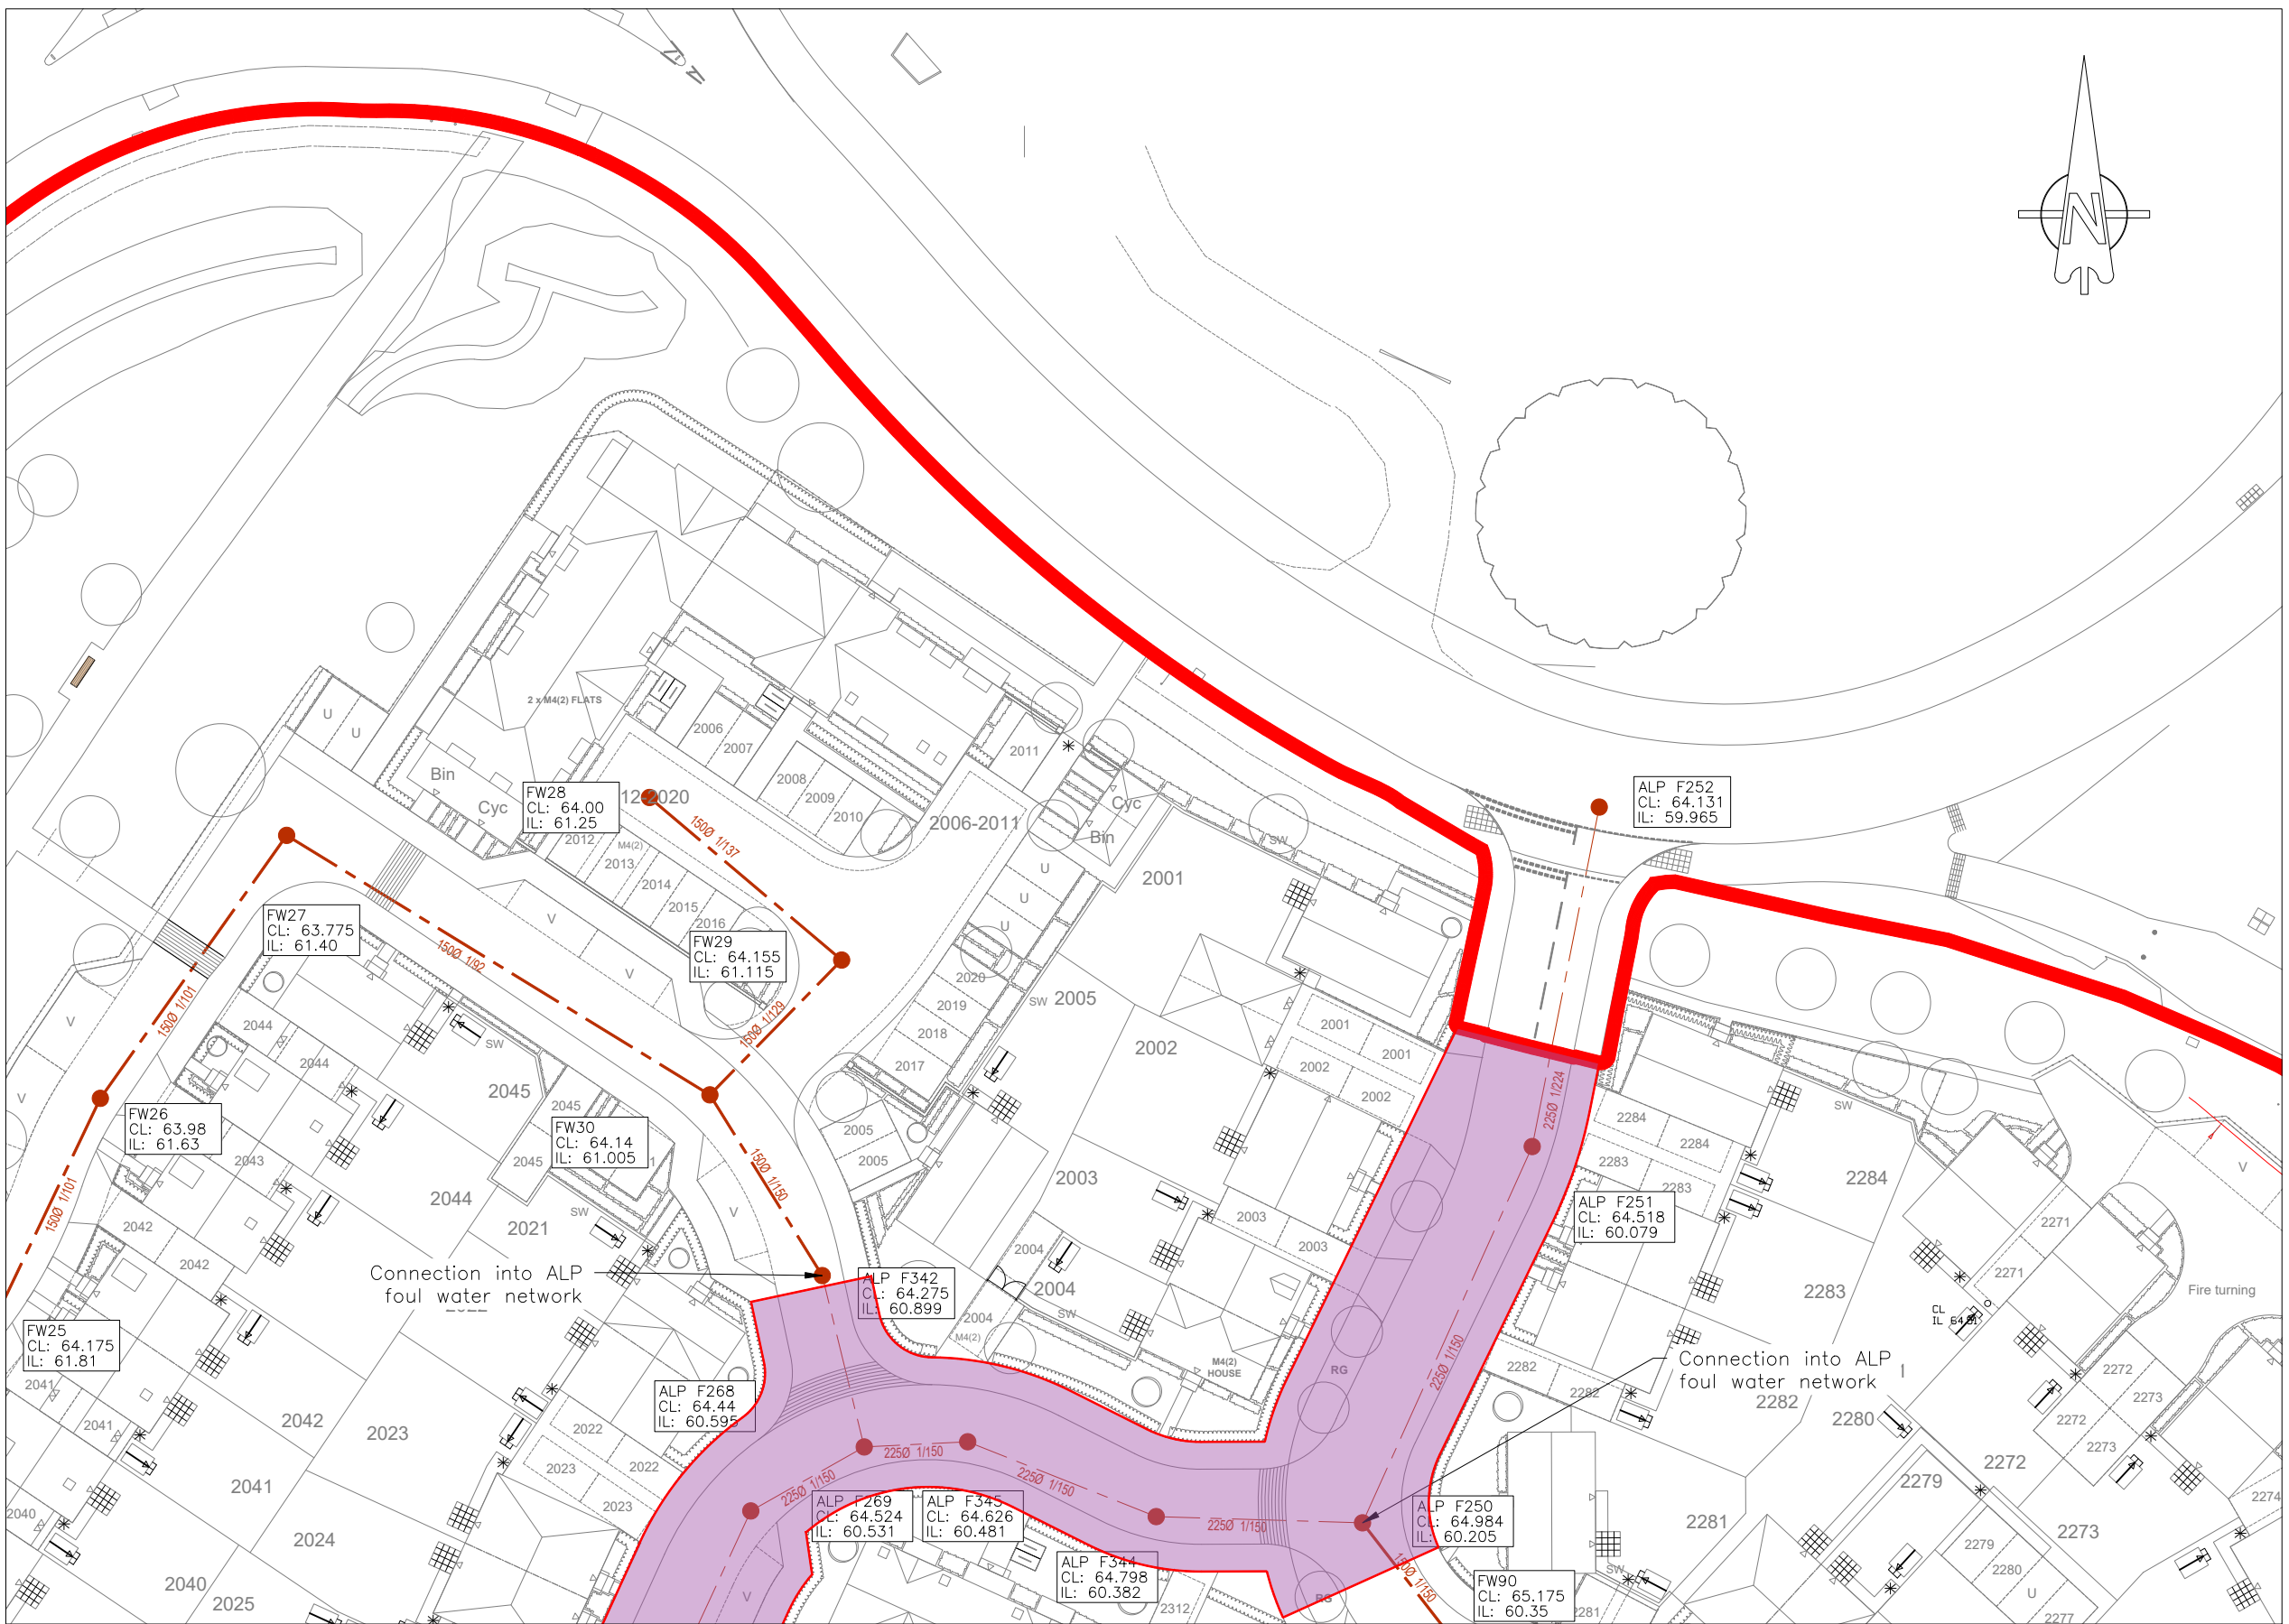


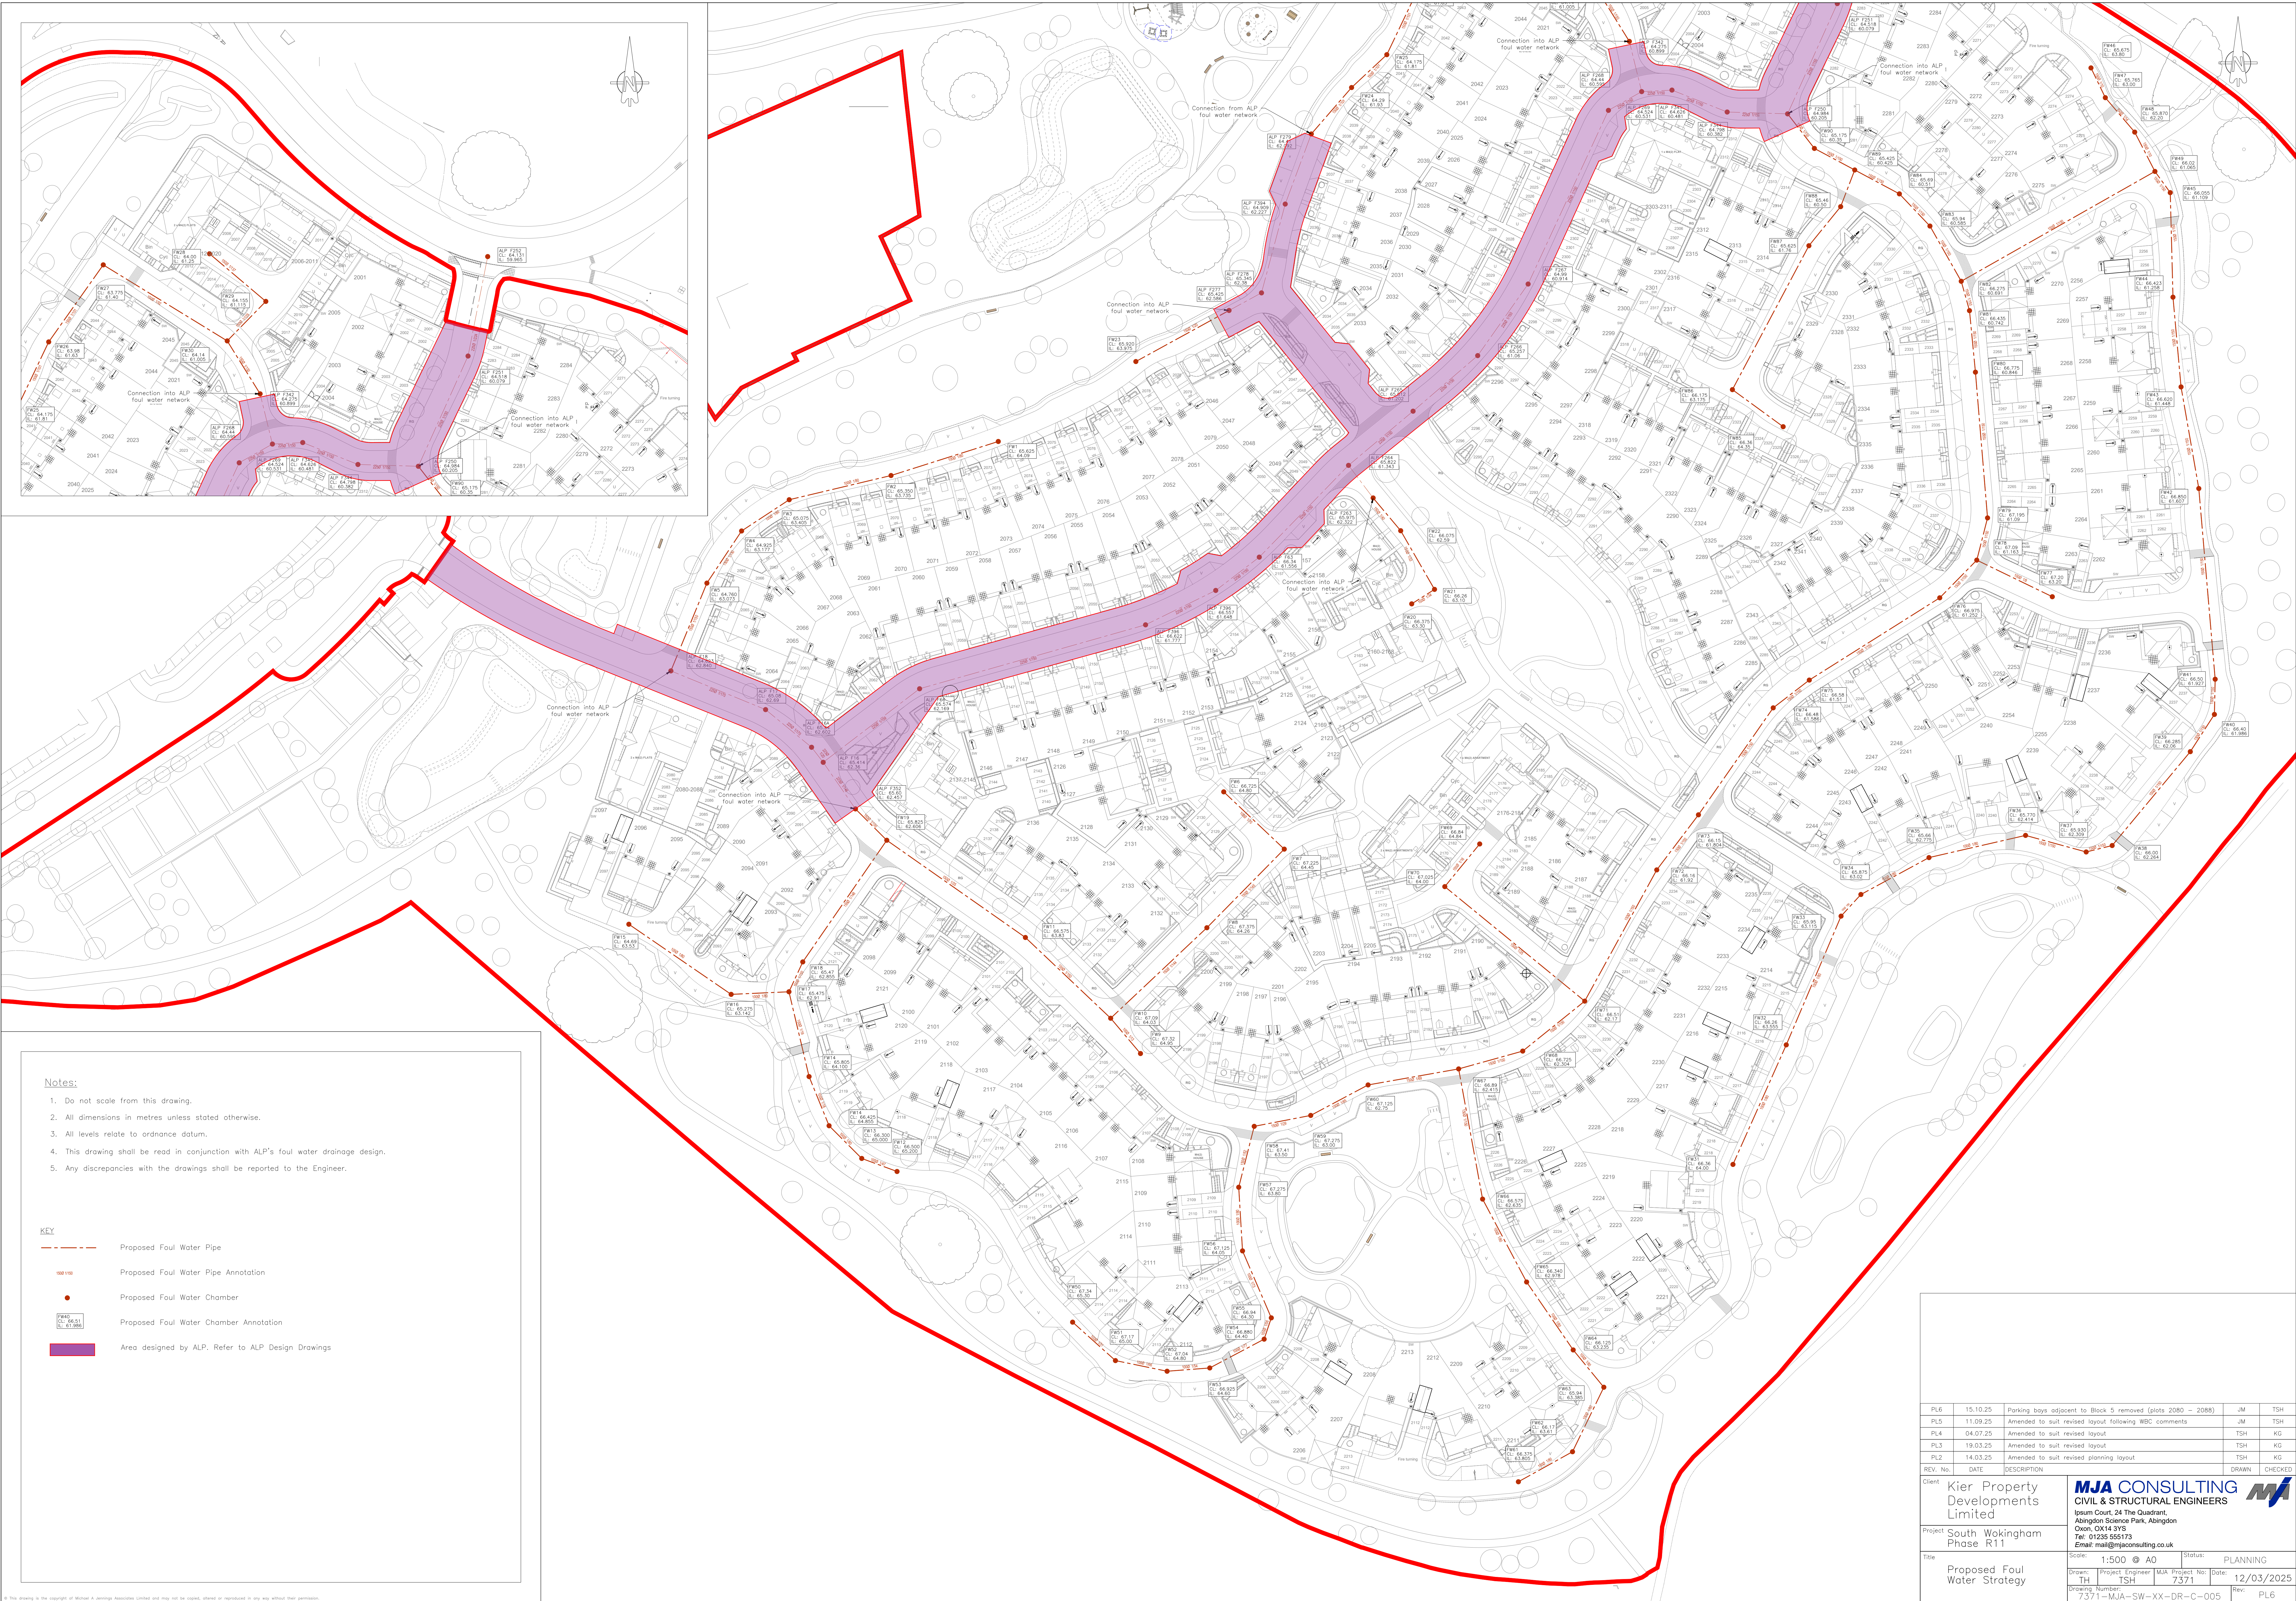

- Notes:
1. Do not scale from this drawing.
 2. All dimensions in metres unless stated otherwise.
 3. All levels relate to ordnance datum.
 4. This drawing shall be read in conjunction with ALP's foul water drainage design.
 5. Any discrepancies with the drawings shall be reported to the Engineer.

- KEY
- Proposed Foul Water Pipe
 - Proposed Foul Water Pipe Annotation
 - Proposed Foul Water Chamber
 - Proposed Foul Water Chamber Annotation
 - Area designed by ALP. Refer to ALP Design Drawings

PL6	15.10.25	Parking bays adjacent to Block 5 removed (plots 2080 – 2088)	JM	TSH
PL5	11.09.25	Amended to suit revised layout following WBC comments	JM	TSH
PL4	04.07.25	Amended to suit revised layout	TSH	KG
PL3	19.03.25	Amended to suit revised layout	TSH	KG
PL2	14.03.25	Amended to suit revised planning layout	TSH	KG
REV. No.	DATE	DESCRIPTION	DRAWN	CHECKED
Client: Kier Property Developments Limited				
Project: South Wokingham Phase R11				
Title: Proposed Foul Water Strategy				
Scale: 1:500 @ A0		Status: PLANNING		
Drawn: TH	Project Engineer: TSH	MJA Project No: 7371	Date: 12/03/2025	
Drawing Number: 7371-MJA-SW-XX-DR-C-005			Rev: PL6	