


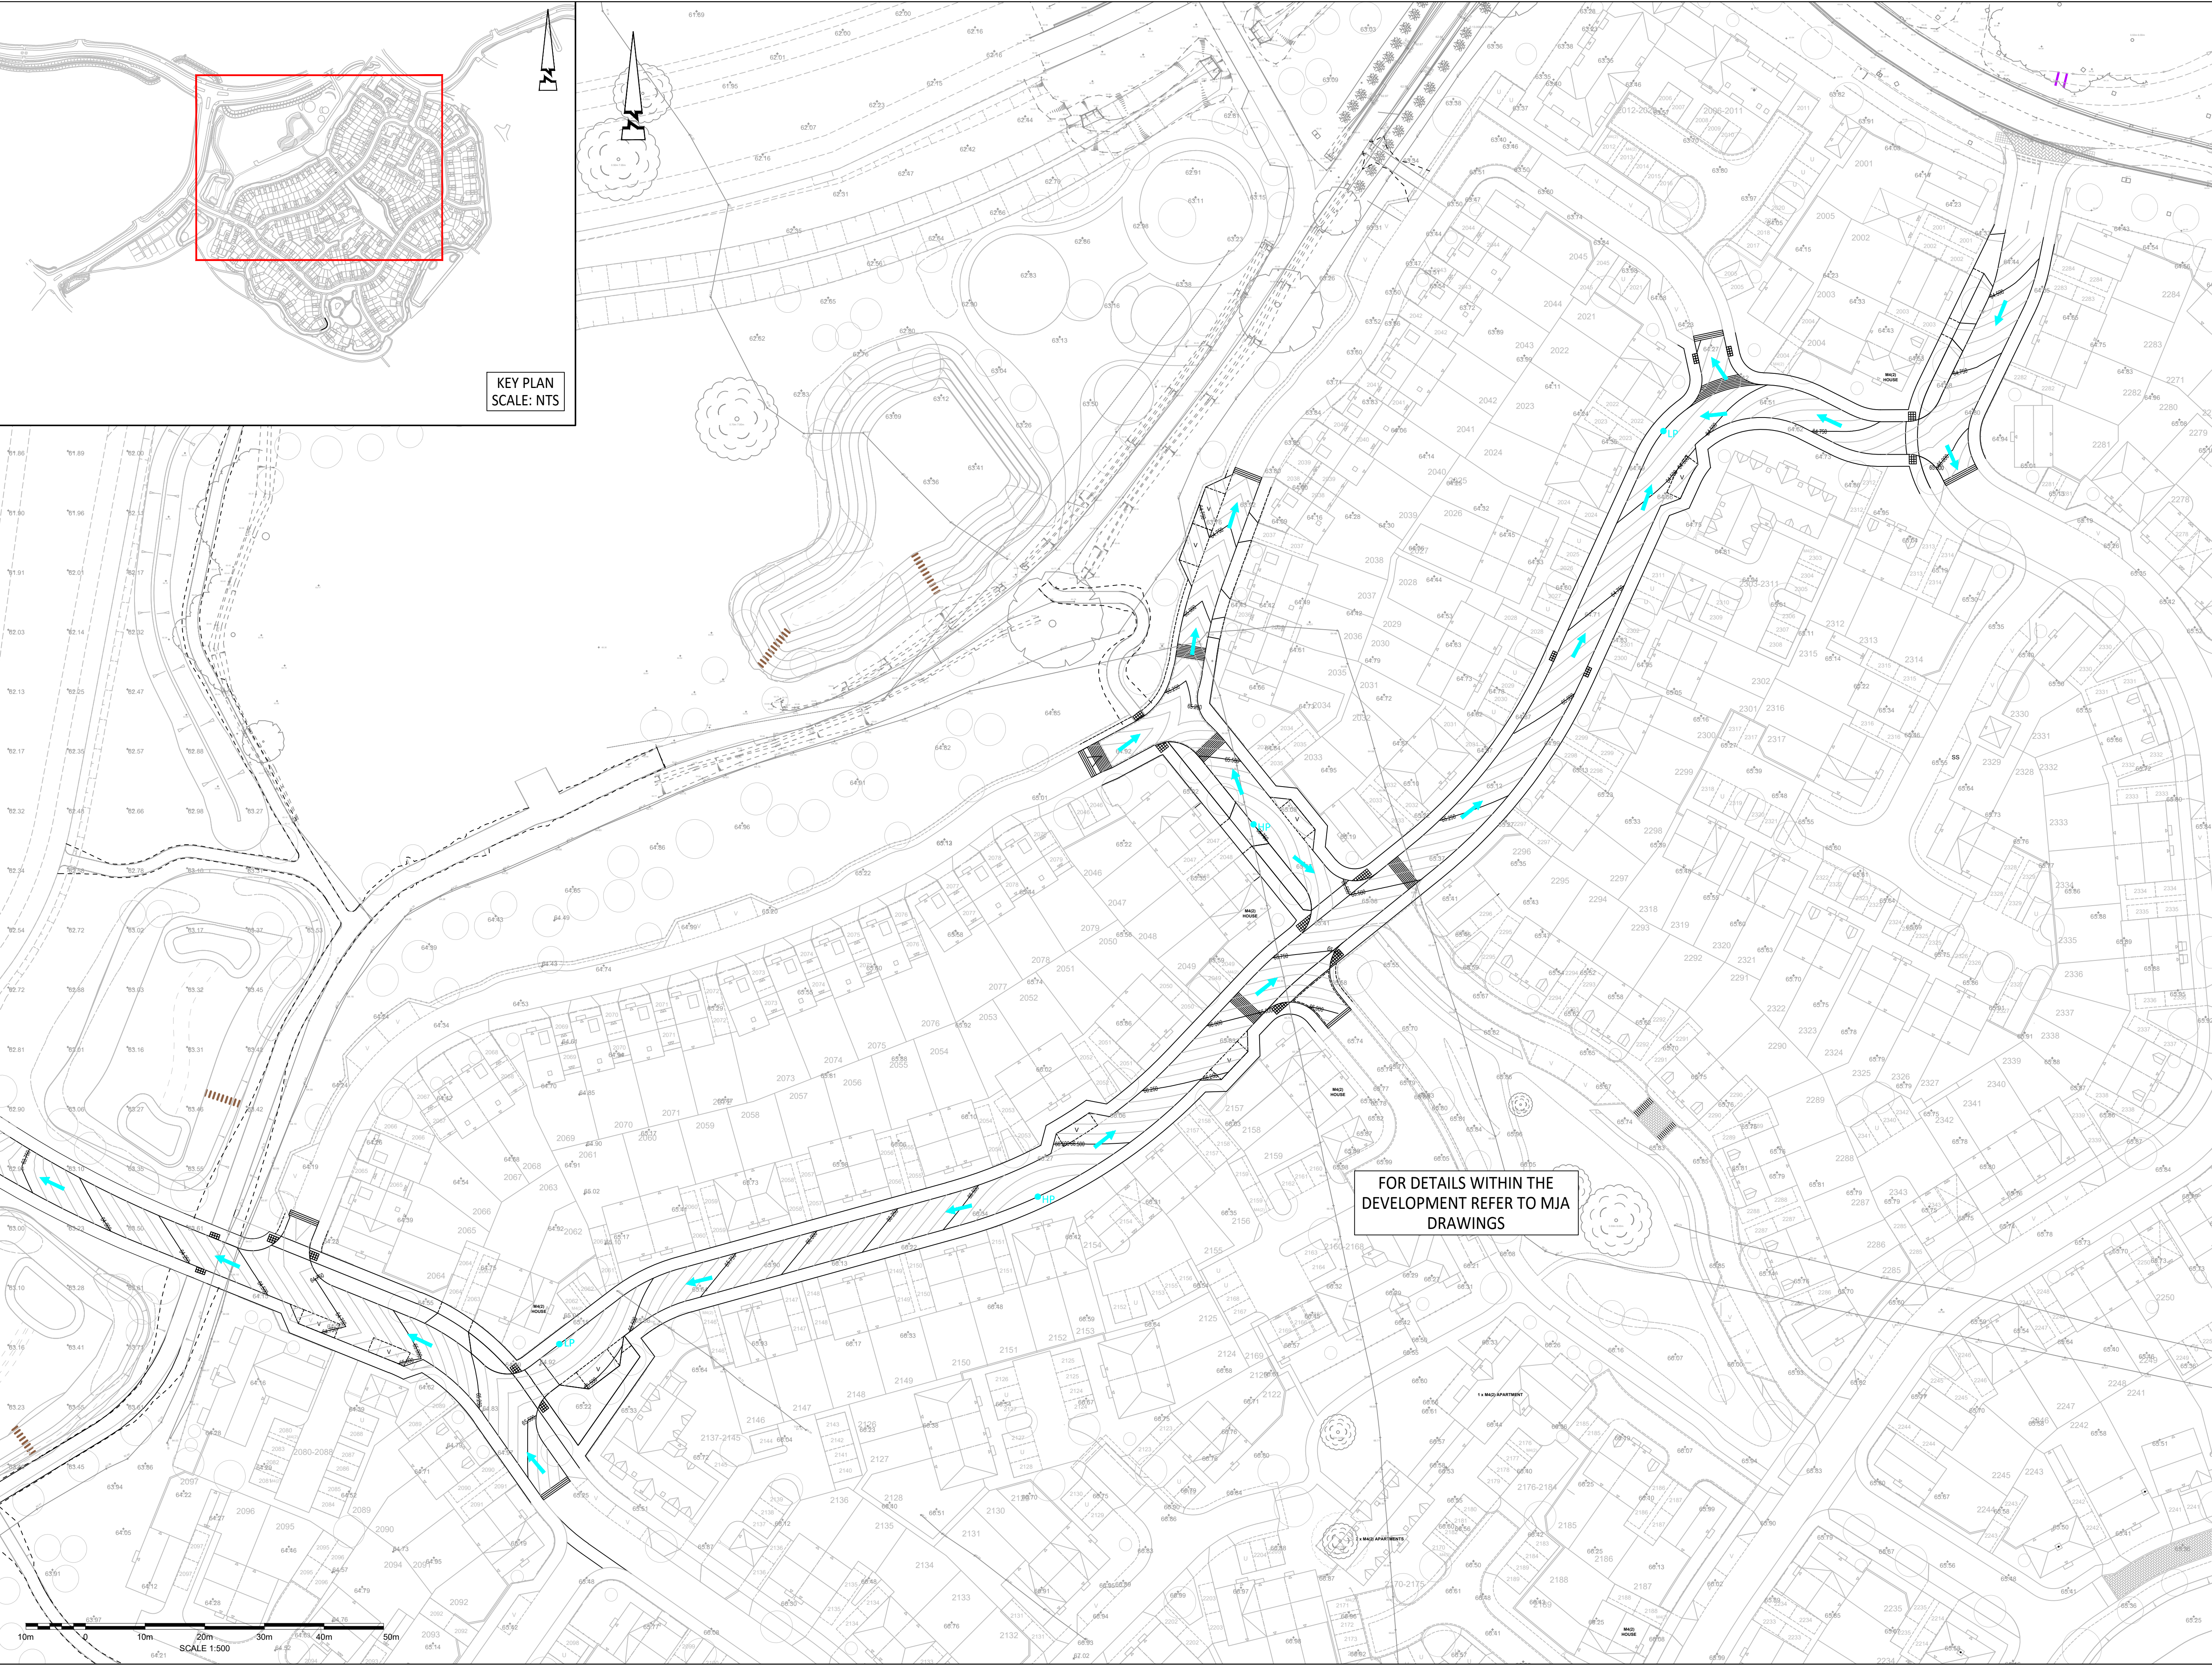

© ABLE LETCHFORD PARTNERSHIP LTD.
This drawing should not be reproduced without consent.

GENERAL NOTES:

- Do not scale.
- This drawing is to be read in conjunction with and checked against all other drawings, Engineering details, Specification and any structural, Geotechnical or other specialist document provided.
- The proposed works on this drawing could impact on existing services/ statutory undertakers apparatus, therefore the contractor should check the position of existing services on site prior to starting work.
- Any anomaly or contradiction between any of the above is to be reported to the Engineer.

EXCEEDANCE KEY

55.75	Proposed Contours (major at 100mm intervals, minor at 25mm intervals)
	Overland Flow Route Arrow
	Overland Flow Route High Point
	Overland Flow Route Low Point

B	07.25	Layout Updated		JJS	RF
A	03.25	First Issue		AS	RF
Rev	Date	Description		Drawn	Checked

ABLE LETCHFORD PARTNERSHIP
Consulting Engineers

3 Tealgate, Charnham Park
Hungerford, Berkshire RG17 0YT
www.alpce.co.uk Tel: 01488 684390

Client

KIER PROPERTY DEVELOPMENTS LIMITED

Project

**SOUTH WOKINGHAM SDL
PHASE 2B R11 RESERVED
MATTERS APPLICATION**

Title

EXCEEDANCE PLAN

Status

Scale	Date	Drawn	Checked
1:500 @ A1	MARCH 2025	AS	RF
Drawing No	A389-R11-RM-503		Revision
		B	