

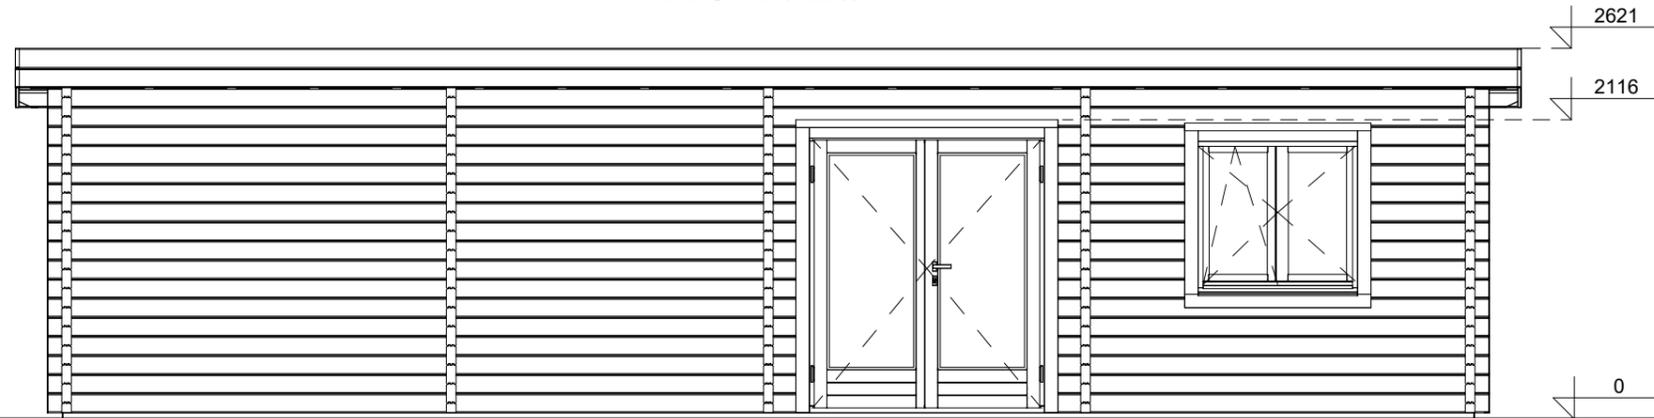


FRONT VIEW

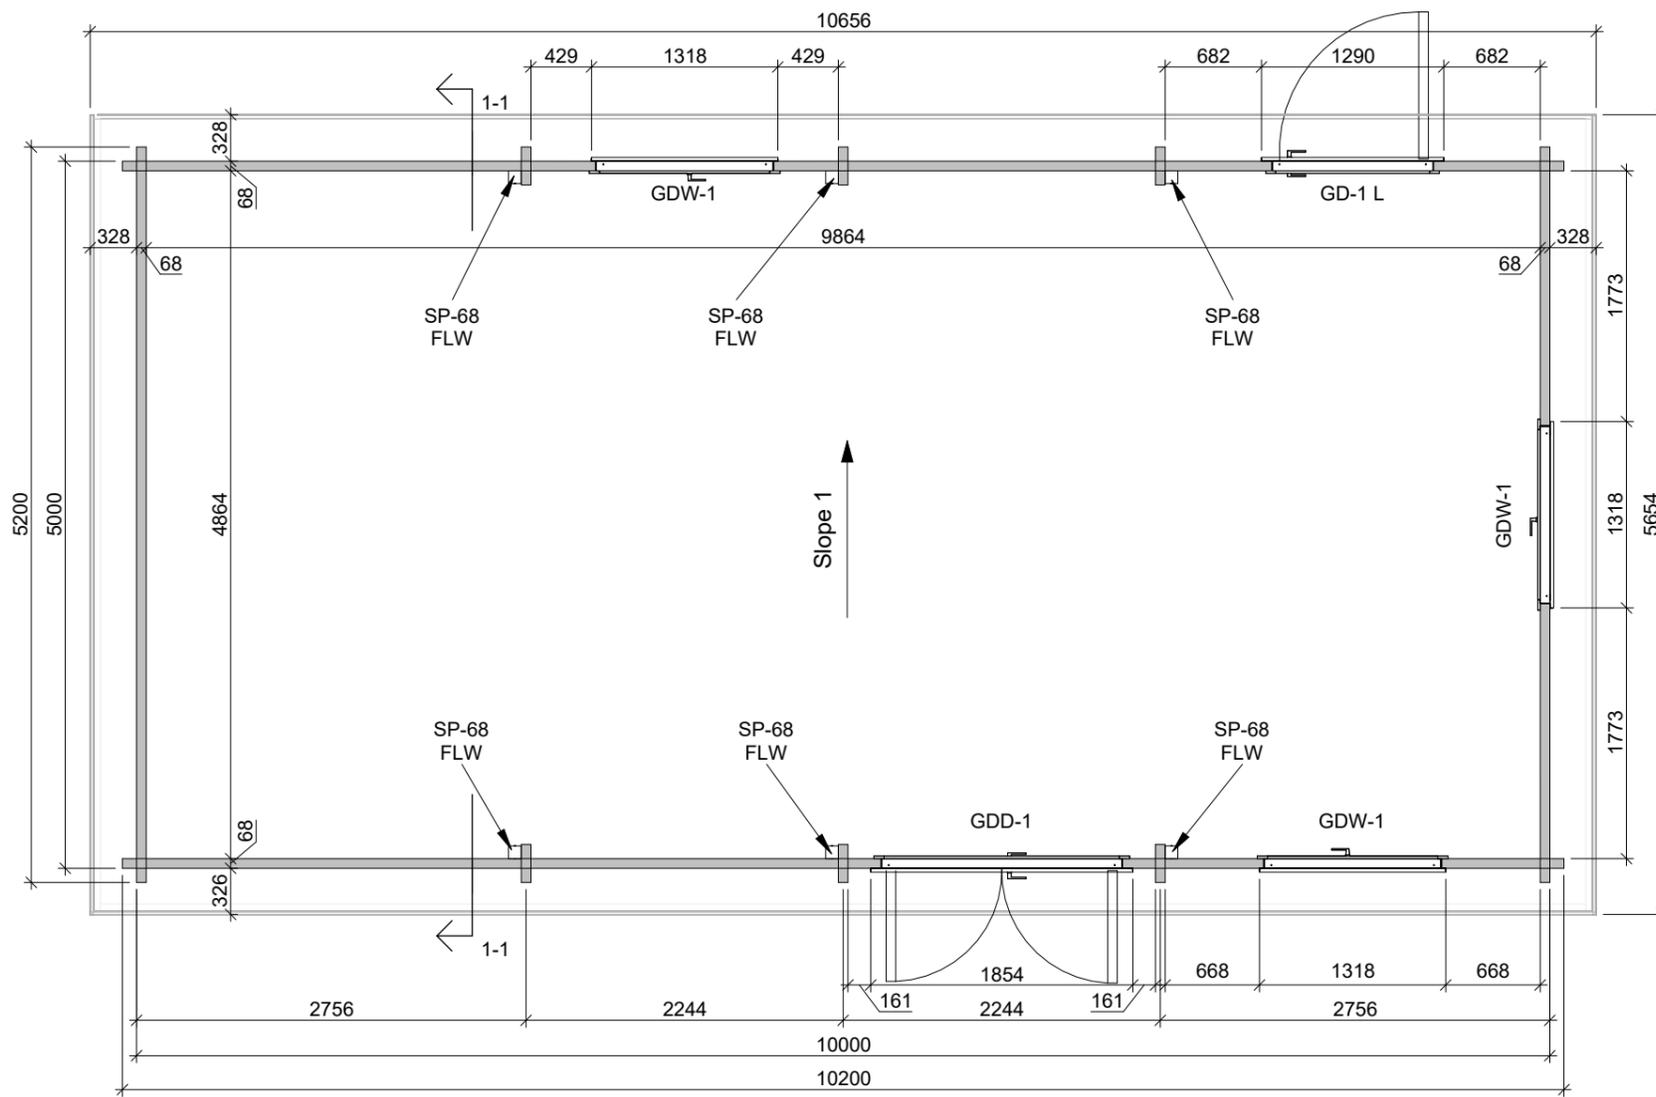


LEFT SIDE VIEW

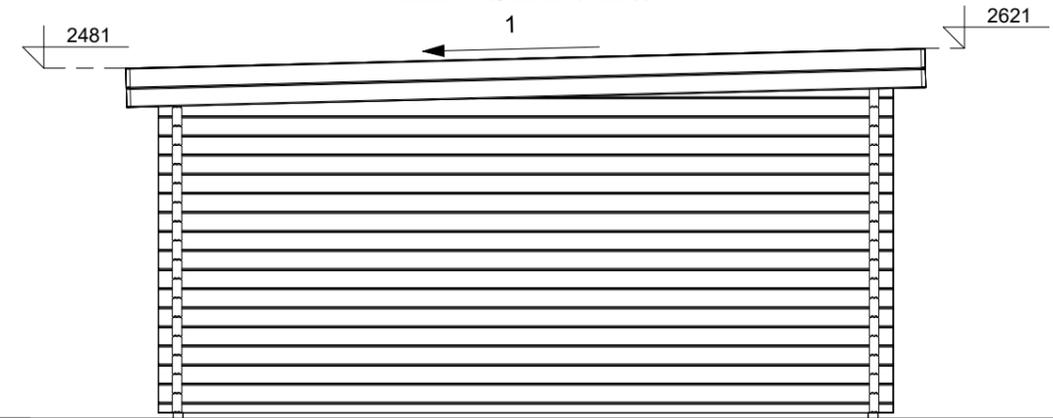

FLOOR PLAN

SECTION 1-1

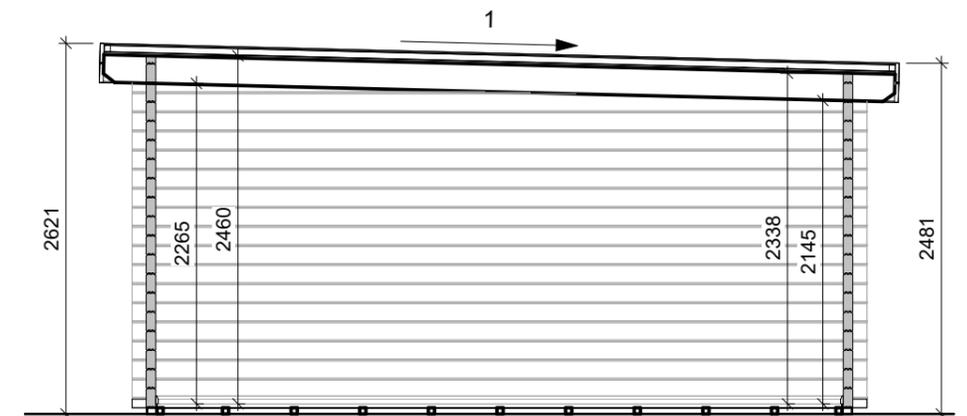


Project Nr. **286-05-25UK Tigger and Jackie 520x1020cm 68mm**


ARCHITECTURE DRAWINGS	Scale	Drawer	Sheet Nr.	Date
	1 : 50	RKK	AR - 1	19.05.2025 16:20:12

REAR VIEW

RIGHT SIDE VIEW

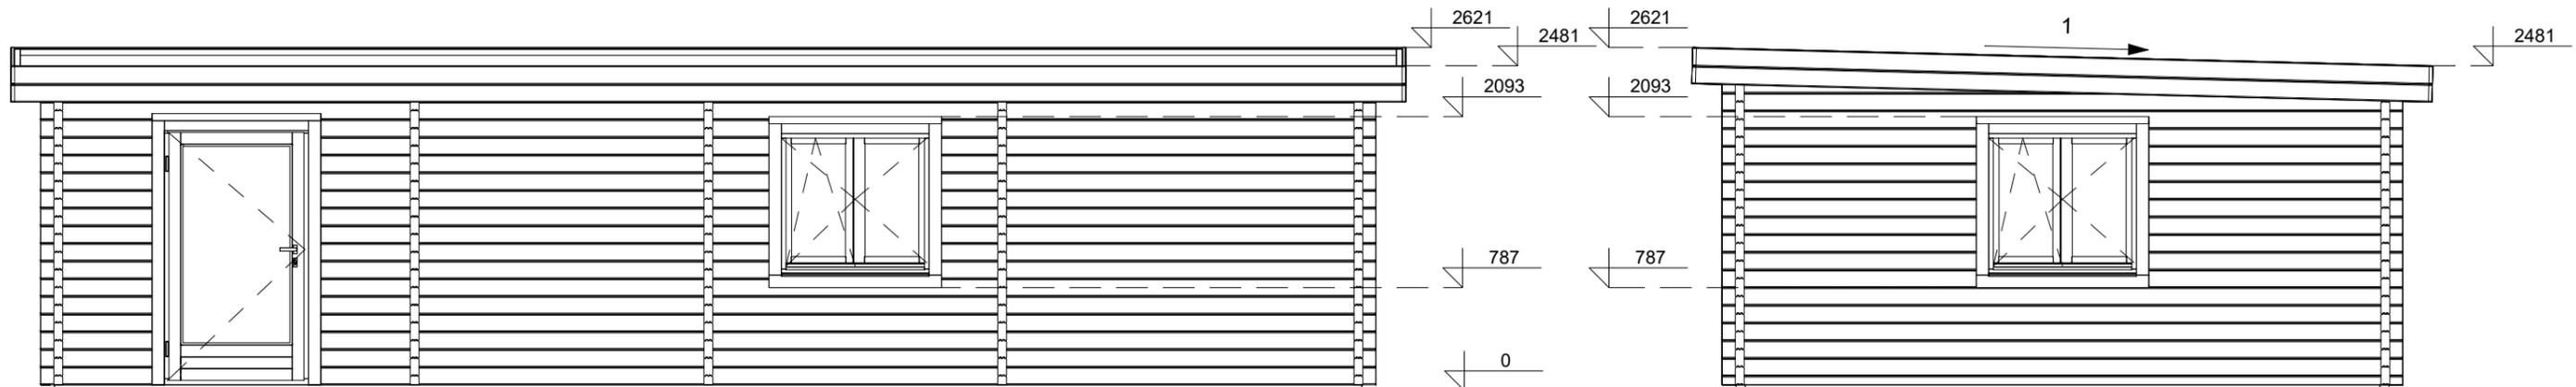

3D VIEW

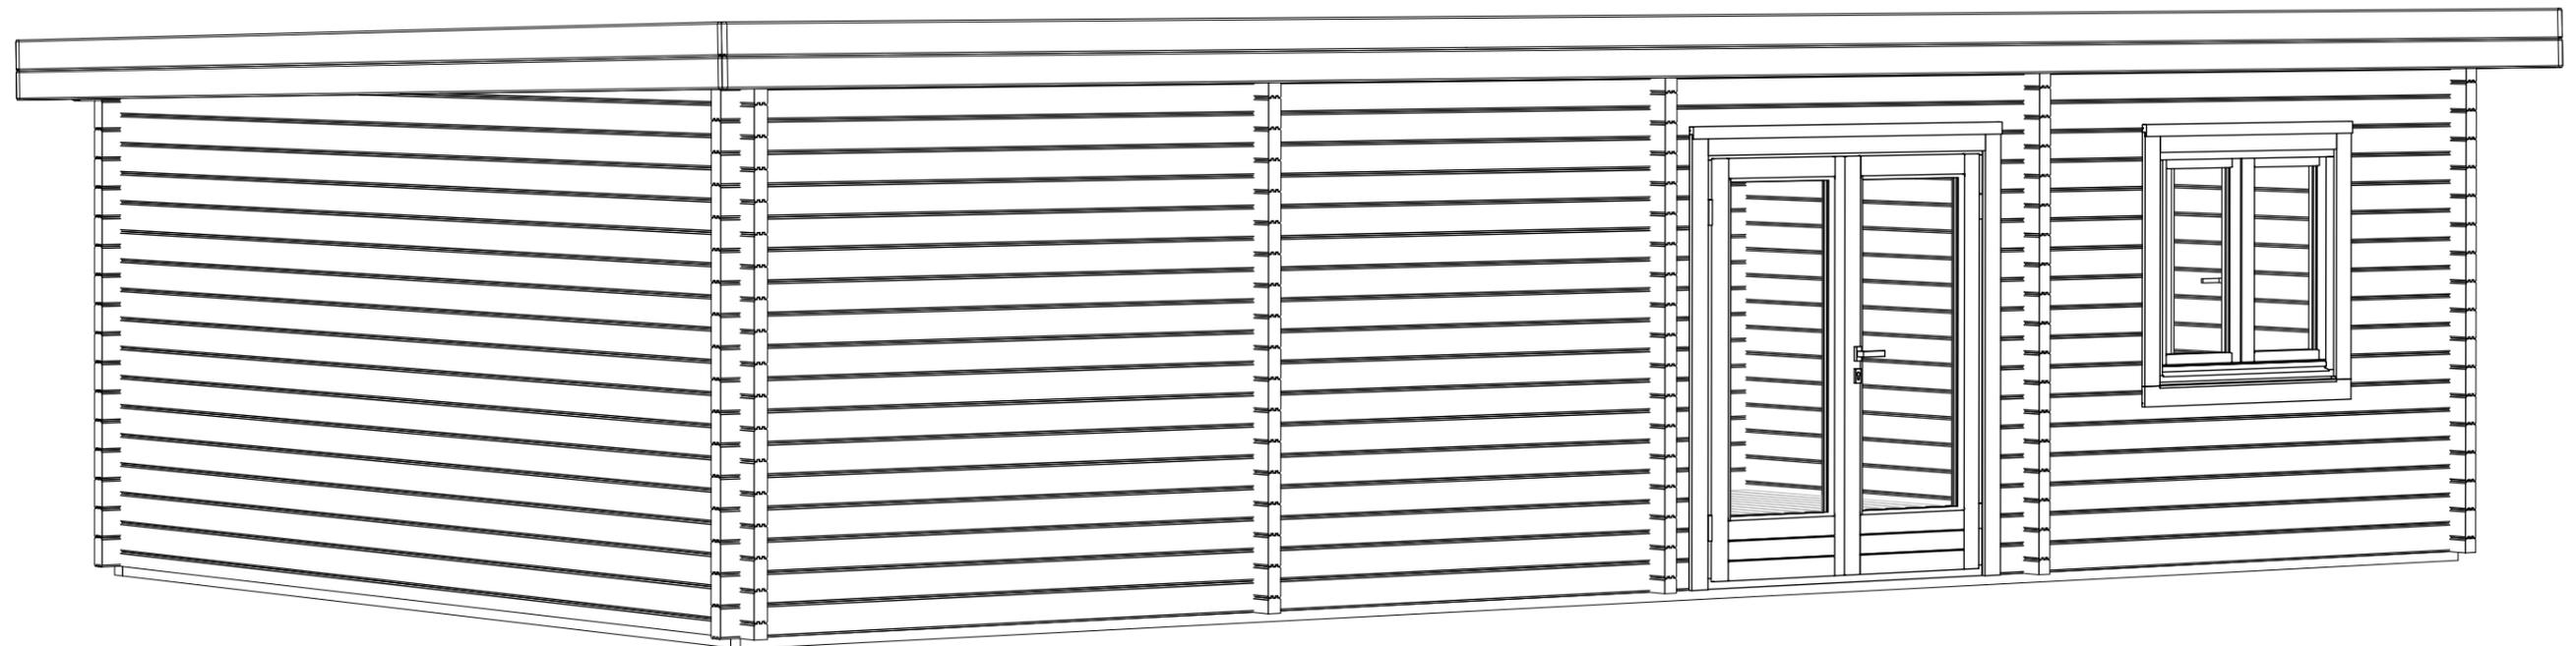


FLOOR SCHEDULE

Description	Area
Ground floor 28mm	48.0 m ²




Project Nr. **286-05-25UK Tigger and Jackie 520x1020cm 68mm**

ARCHITECTURE DRAWINGS	Scale	Drawer	Sheet Nr.	Date
	1 : 50	RKK	AR - 2	19.05.2025 16:20:14

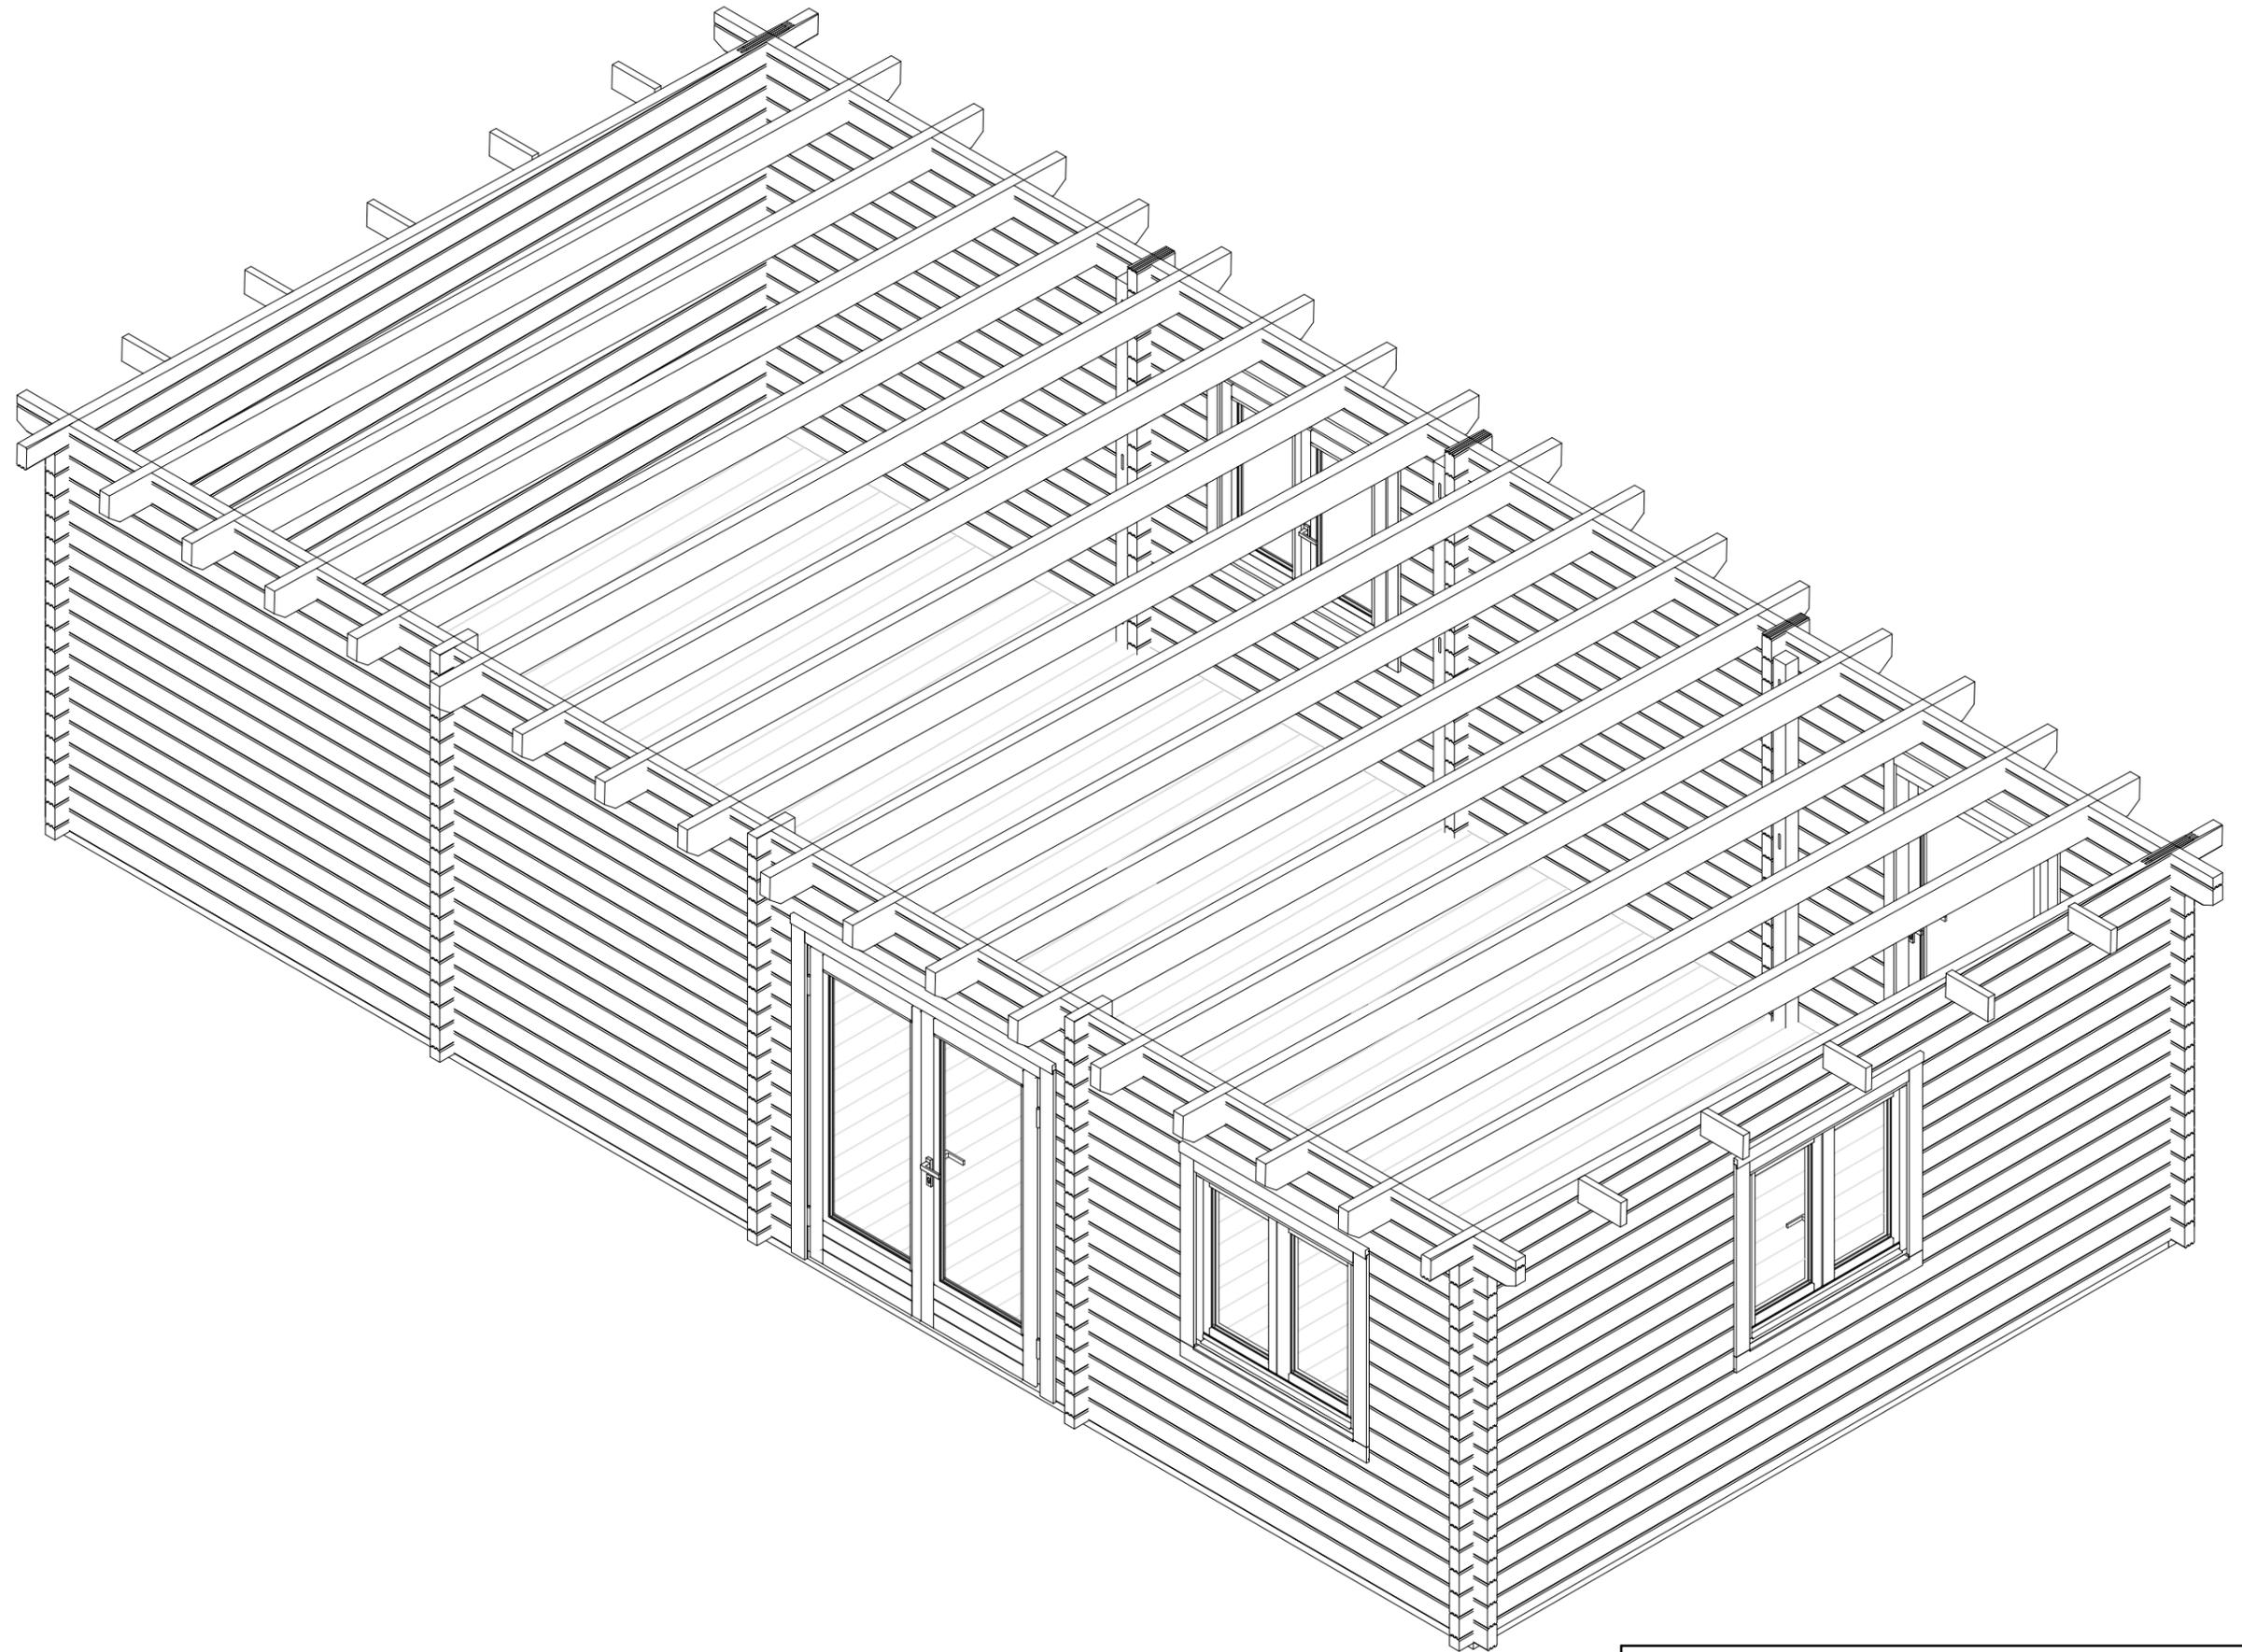


Project Nr. 286-05-25UK Tigger and Jackie 520x1020cm 68mm				
ARCHITECTURE DRAWINGS	Scale	Drawer	Sheet Nr.	Date
		RKK	AR - 3	19.05.2025 16:20:16

ROOF PART SPECIFICATION

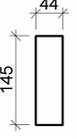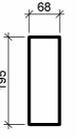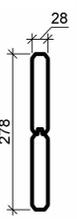Type Image	Keynote	Description
	RB 18x88	Roof board 18mm
	RJ 44x145	Roof joist 44x145
	RJ 68x195	Roof joist 68x195
	RS 44x44	Roof side board 44x44
	WB 28	Wind board 28mm

FLOOR PART SPECIFICATION

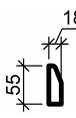Type Image	Keynote	Description
	BB 44x70	Base beam 44x70
	FB 28mm	Floor board 28mm
	FJ 44x44	Floor joist
	FS	Floor skirting

DOOR SCHEDULE

Keynote	Count
GD-1 L	1
GDD-1	1
	2

WINDOW SCHEDULE

Keynote	Count
GDW-1	3
	3

ROOF SCHEDULE

Roof type	Area
Roof finish area	59.4 m ²
	59.4 m ²

FLOOR SCHEDULE

Description	Area
Ground floor 28mm	48.0 m ²

Project Nr.

286-05-25UK Tigger and Jackie 520x1020cm 68mm

ARCHITECTURE
DRAWINGS

Scale

Drawer

Sheet Nr.



Date

RKK

AR - 4

19.05.2025
16:20:16

ROOF JOIST SPECIFICATION

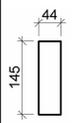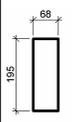Type Image	Keynote	Description	Type Comments
	RJ 44x145	Roof joist 44x145	Wood Joint - Bridle T NOT AVAILABLE
	RJ 68x195	Roof joist 68x195	Wood Joint - Bridle T NOT AVAILABLE


Availability:

Please review the specifications of the selected roof joists to ensure they are compatible with Bridle T joints. It is vital to ensure that these joints are available and suitable for your installation needs.


Customer and Dealer Responsibility:

The determination and acquisition of the appropriate wood joint type fall under the responsibility of both the dealer and the customer. Please verify that this joint type is not only suitable but also available before proceeding.

Wood Joint - Bridle T visual representation 68x145mm

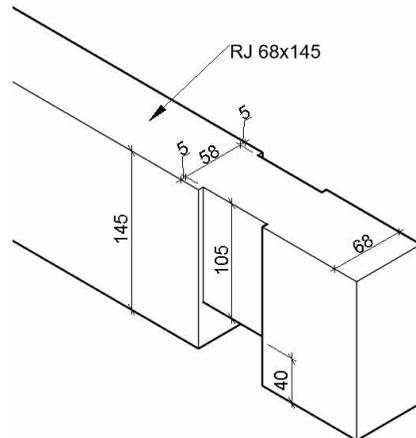

Wood Joint - Bridle T visual representation 90x160mm

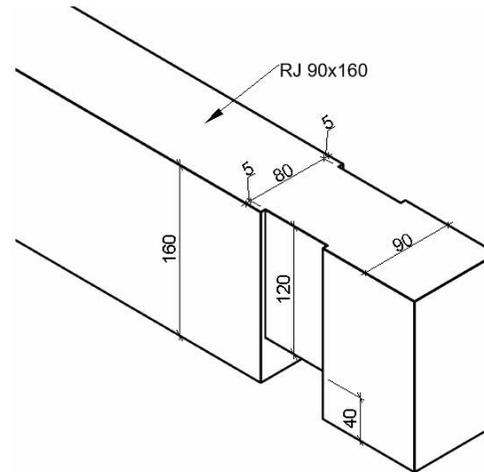

Project Nr.

286-05-25UK Tigger and Jackie 520x1020cm 68mm

ARCHITECTURE
DRAWINGS

Scale

Drawer

Sheet Nr.

Date

RKK

AR - 5

19.05.2025
16:20:17