
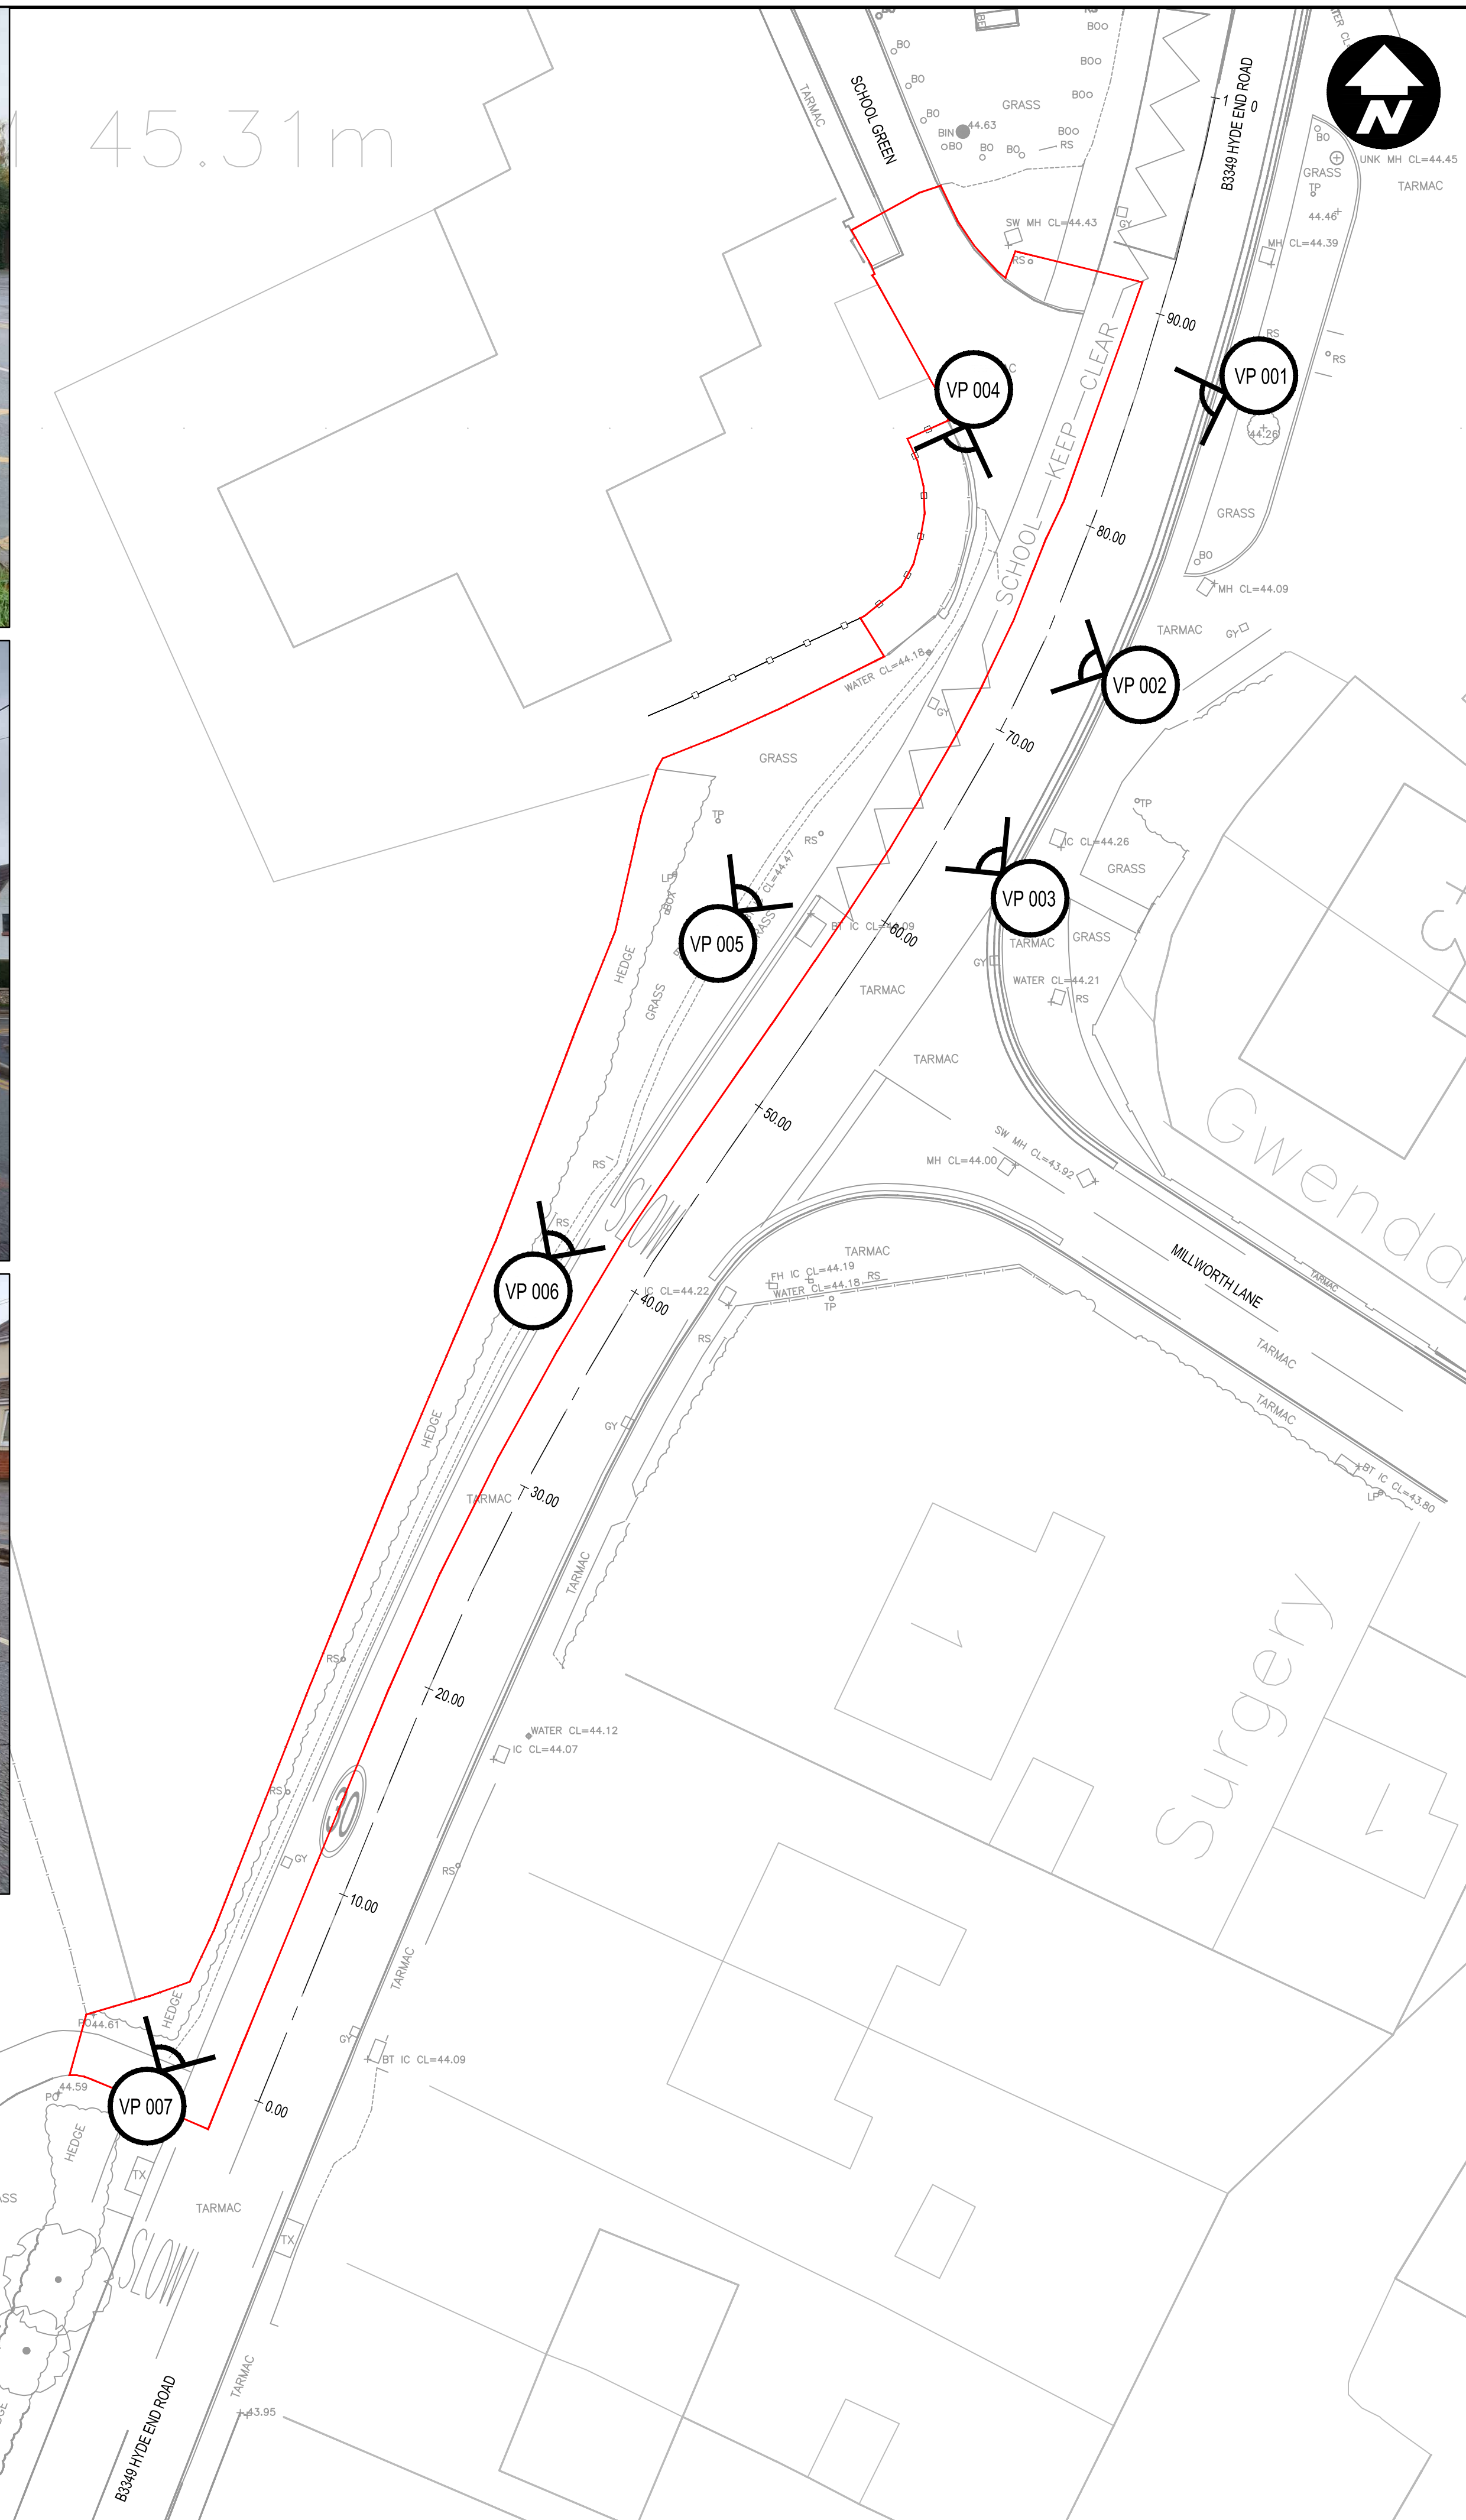


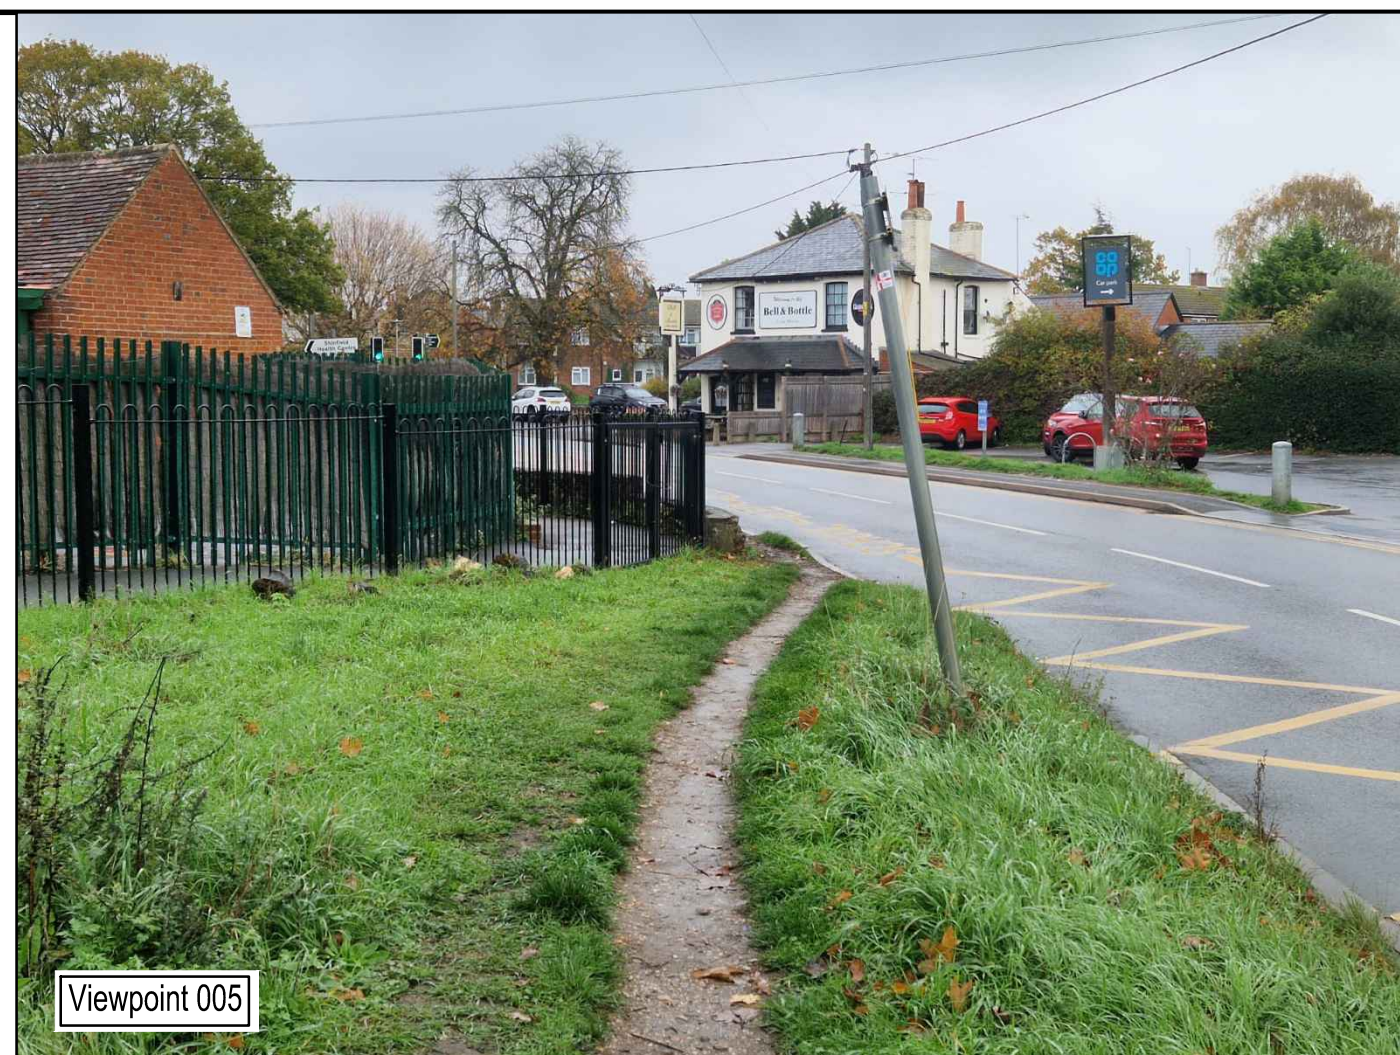

DO NOT SCALE

Key:

Proposed Scheme Red Line Boundary

P02	18/12/2025	TM	SECOND ISSUE	BP	VA
P01	05/12/2025	TM	FIRST ISSUE	BP	VA
REV	DATE	BY	DESCRIPTION	CHK	APP

DRAWING STATUS	
----------------	--



1 Capital Quarter, Tyndall St, Cardiff, CF10 4BZ, UK
T+ 44 (0) 292 076 9200
wsp.com

CLIENT

Wokingham Borough Council

ARCHITECT:

SITE/PROJECT

Shinfield Infant and Nursery School

TITLE

Existing Photo Elevations and Viewpoint Locations for LDC Application

SCALE @ A1:	CHECKED:	APPROVED:
1:200	SS	RP

DRAWING No:	8093402-WSP-IP-PLN-004	REV:	P02
-------------	------------------------	------	-----

© WSP UK Ltd