

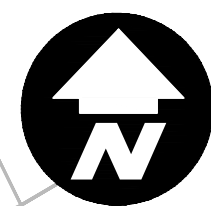


Proposed and Existing Cross Sections

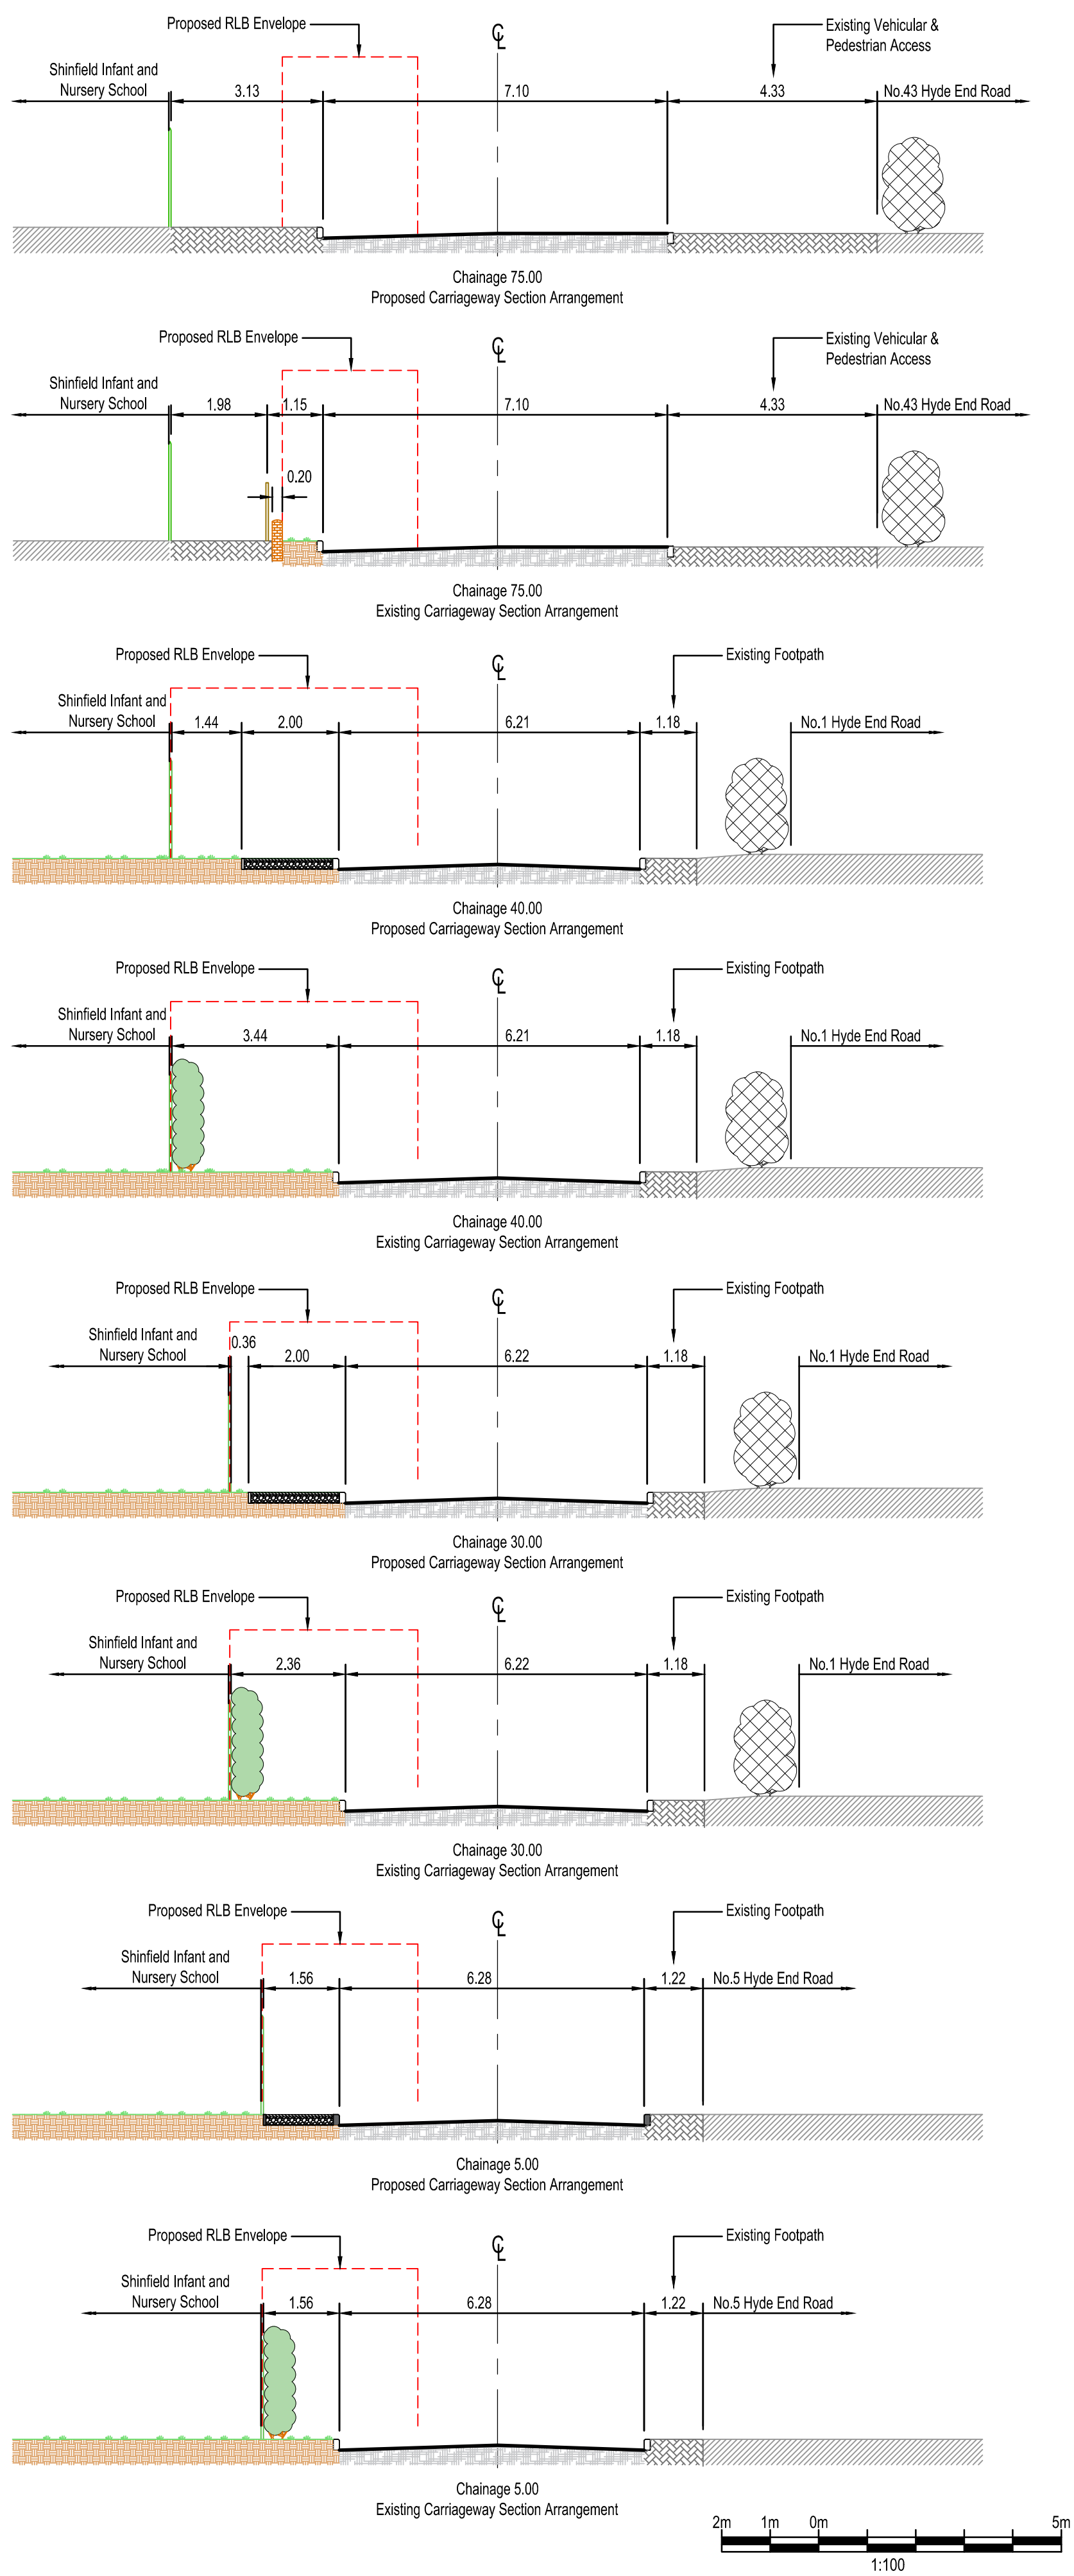

BM 45.31m

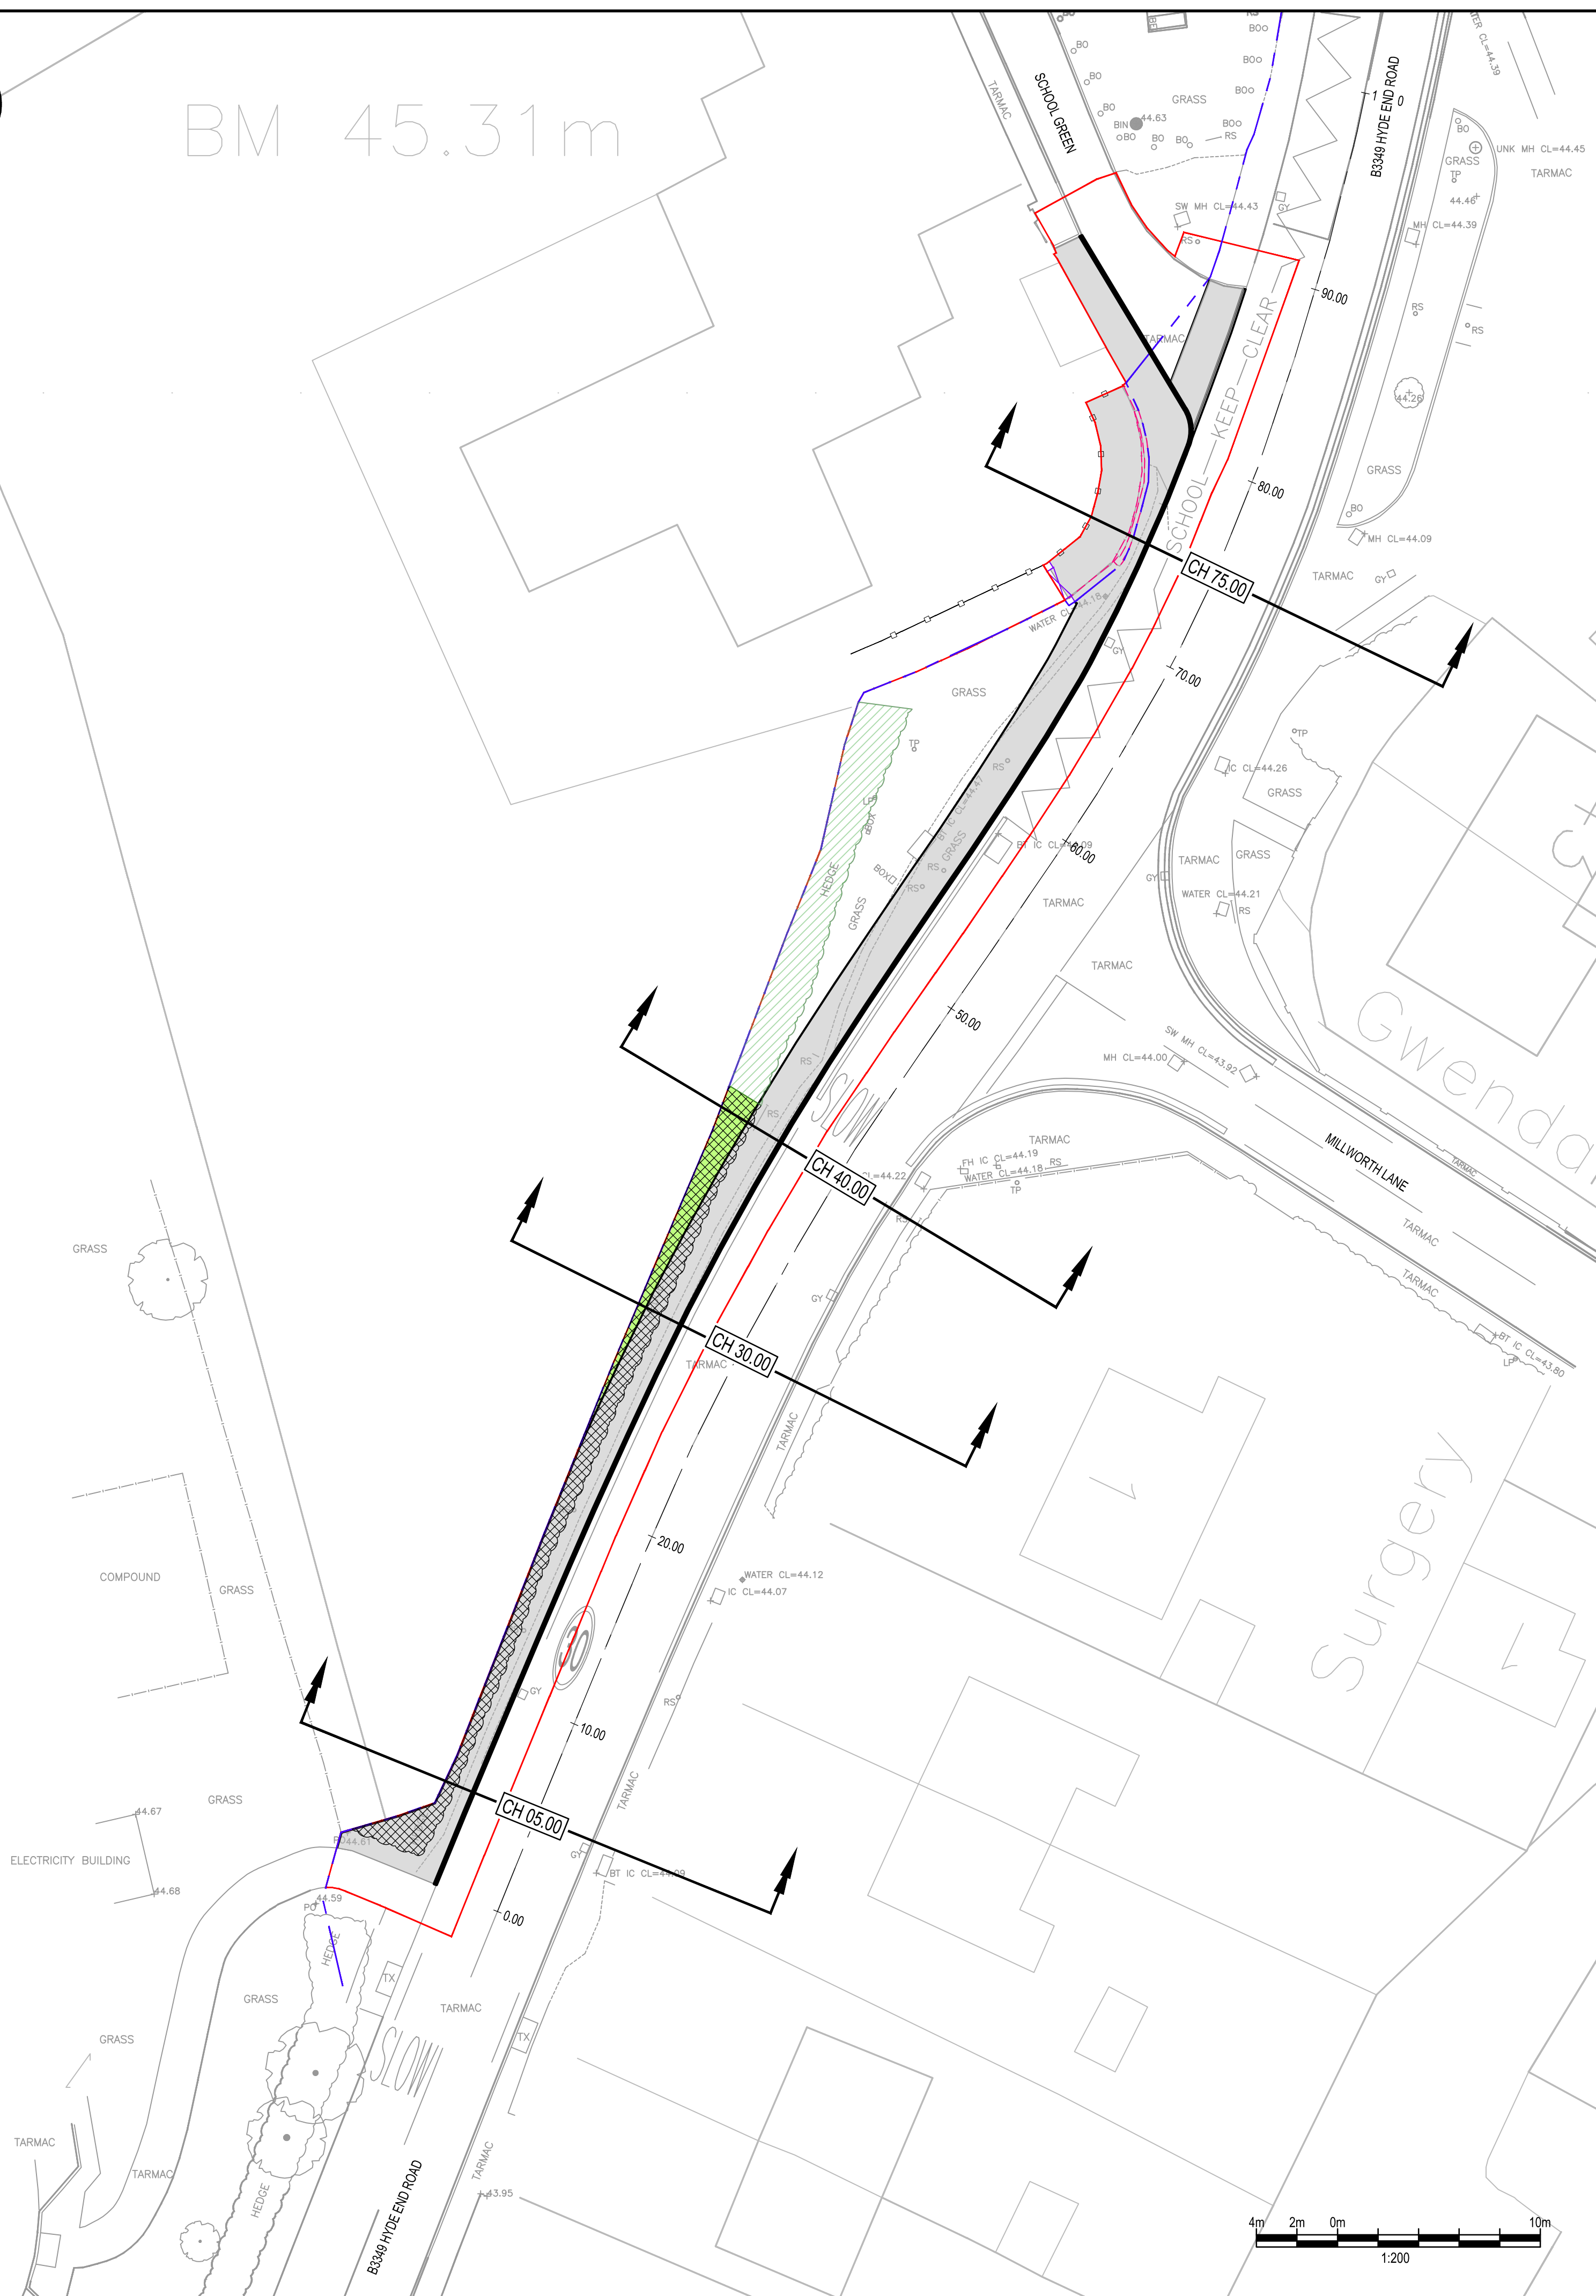

DO NOT SCALE

Key:

- Proposed Scheme Red Line Boundary
- Existing Retained HB2 Kerbline
- Existing Retained Fence Line
- Existing Wall and Fence Line to be removed
- Proposed EF Kerbs
- Highway Adoption Boundary
- Proposed New Hard Surfacing
- Proposed New Gate subject to Full Planning and Listed Building Consent

PO2	18/12/2025	TM	SECOND ISSUE	RP	VA
PO1	05/12/2025	TM	FIRST ISSUE	RP	VA
REV	DATE	BY	DESCRIPTION	CHK	APP

DRAWING STATUS:



1 Capital Quarter, Tyndall St, Cardiff, CF10 4BZ, UK
T+ 44 (0) 292 076 9200
wsp.com

CLIENT: Wokingham Borough Council

ARCHITECT:

SITE/PROJECT: Shinfield Infant and Nursery School

TITLE: Existing and Proposed Cross Sections for LDC Application

SCALE @ A1: 1:200	CHECKED: SS	APPROVED: RP
PROJECT NO: 8093402	DESIGNED: TM	DRAWN: TM
DATE: 27/11/2025	REV: P02	

© WSP UK Ltd