


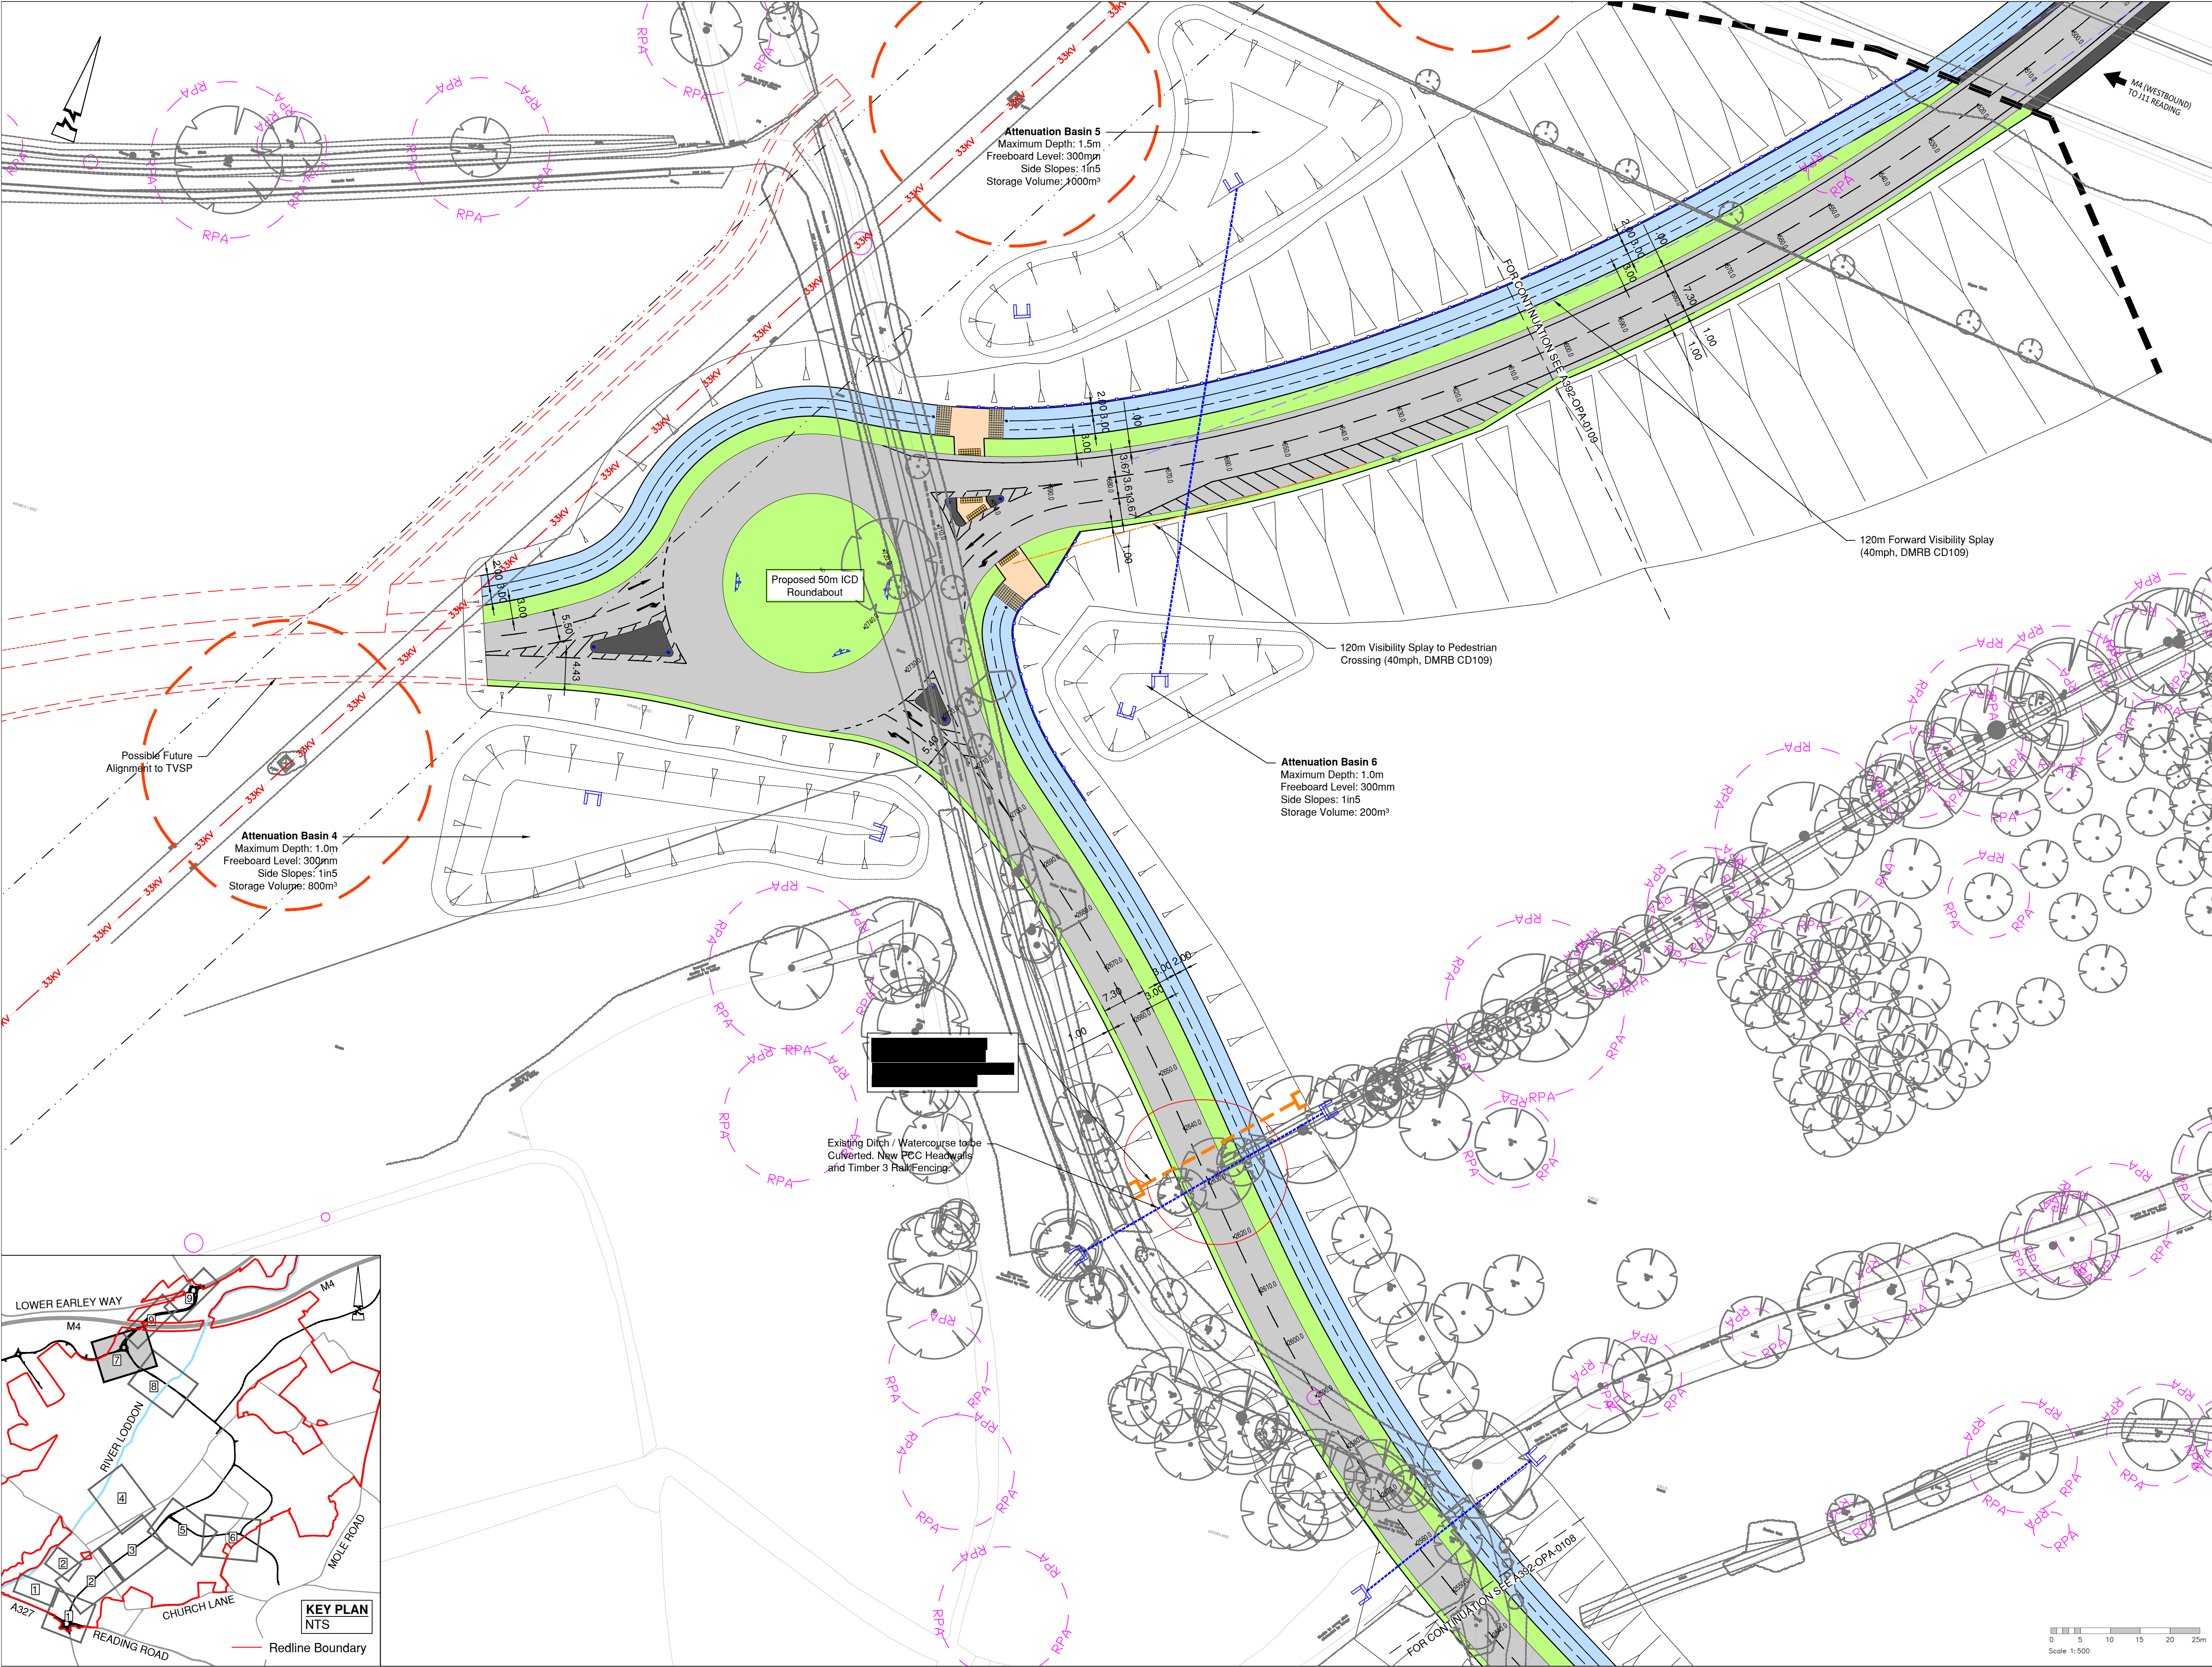

© ABLE LETCHFORD PARTNERSHIP LTD.  
This drawing should not be reproduced without consent.

GENERAL NOTES:

1. Do not scale.
2. Refer to all other Project Drawings and supporting notes.

KEY:

General:

- Uncontrolled Blister Tactile Paving at Dropped Crossing
- Controlled Blister Tactile Paving at Signalised Crossing
- Segregated Footway / Cycleway Corduroy Tactiles
- Indicative Traffic Signal
- Proposed Bollard Diag. 956 & 957
- Proposed Traffic Sign and Sign Post
- Proposed Reflective Bollard
- Proposed Timber Fenceline
- Proposed 5m Segregated Footway / Cycleway
- Proposed 3m Shared Footway / Cycleway
- Proposed 2m Footway
- Proposed Verge
- Proposed Carriageway
- Proposed Hard Standing
- Proposed Mown Path Route
- Proposed Hoggin Route
- Proposed Batter Slope 1in5
- Proposed Batter Slope 1in3
- Proposed Headwall
- Proposed Culvert

Ecology Survey - Received by EPR on 16/05/25:

— Veteran Tree Buffer

Arboricultural Survey - Received by FLAC on 15/05/25:

— RPA — Root Protection Area

— VTB — Veteran Tree Protection Area

Existing Utilities

- 33KV — Existing 33KV Overhead HV Cable
- 132KV — Existing 132KV Overhead HV Cable
- HV-OH — Unspecified Overhead HV Cable
- — Overhead HV 15m Clearance
- — Pylon 20m Clearance
- HP — Existing High Pressure Gas
- MP — Existing Medium Pressure Gas
- IP — Existing Low Pressure Gas
- — Existing Gas 3m Clearance

Refer to Drawing A392-OPA-0101 for Typical Footway Cycleway Junction Details.

|     |       |                                                              |       |         |
|-----|-------|--------------------------------------------------------------|-------|---------|
| B   | 07/25 | UPDATED TO REFLECT RSA2 COMMENTS AND KEYPLAN REDLINE UPDATED | RG    | CS      |
| A   | 06/25 | FIRST ISSUE                                                  | RG    | CS      |
| Rev | Date  | Description                                                  | Drawn | Checked |



www.ableletchford.co.uk

Client:

UNIVERSITY OF READING

Project:

LODDON GARDEN VILLAGE

Title:

GENERAL ARRANGEMENT  
SHEET 7 OF 9

Status:

|               |          |       |         |
|---------------|----------|-------|---------|
| Scale         | Date     | Drawn | Checked |
| 1:500 @ A1    | JUN 2025 | RG    | CS      |
| Drawing No.   | Revision |       |         |
| A392-OPA-0107 | B        |       |         |