


Technical Constraints Plans

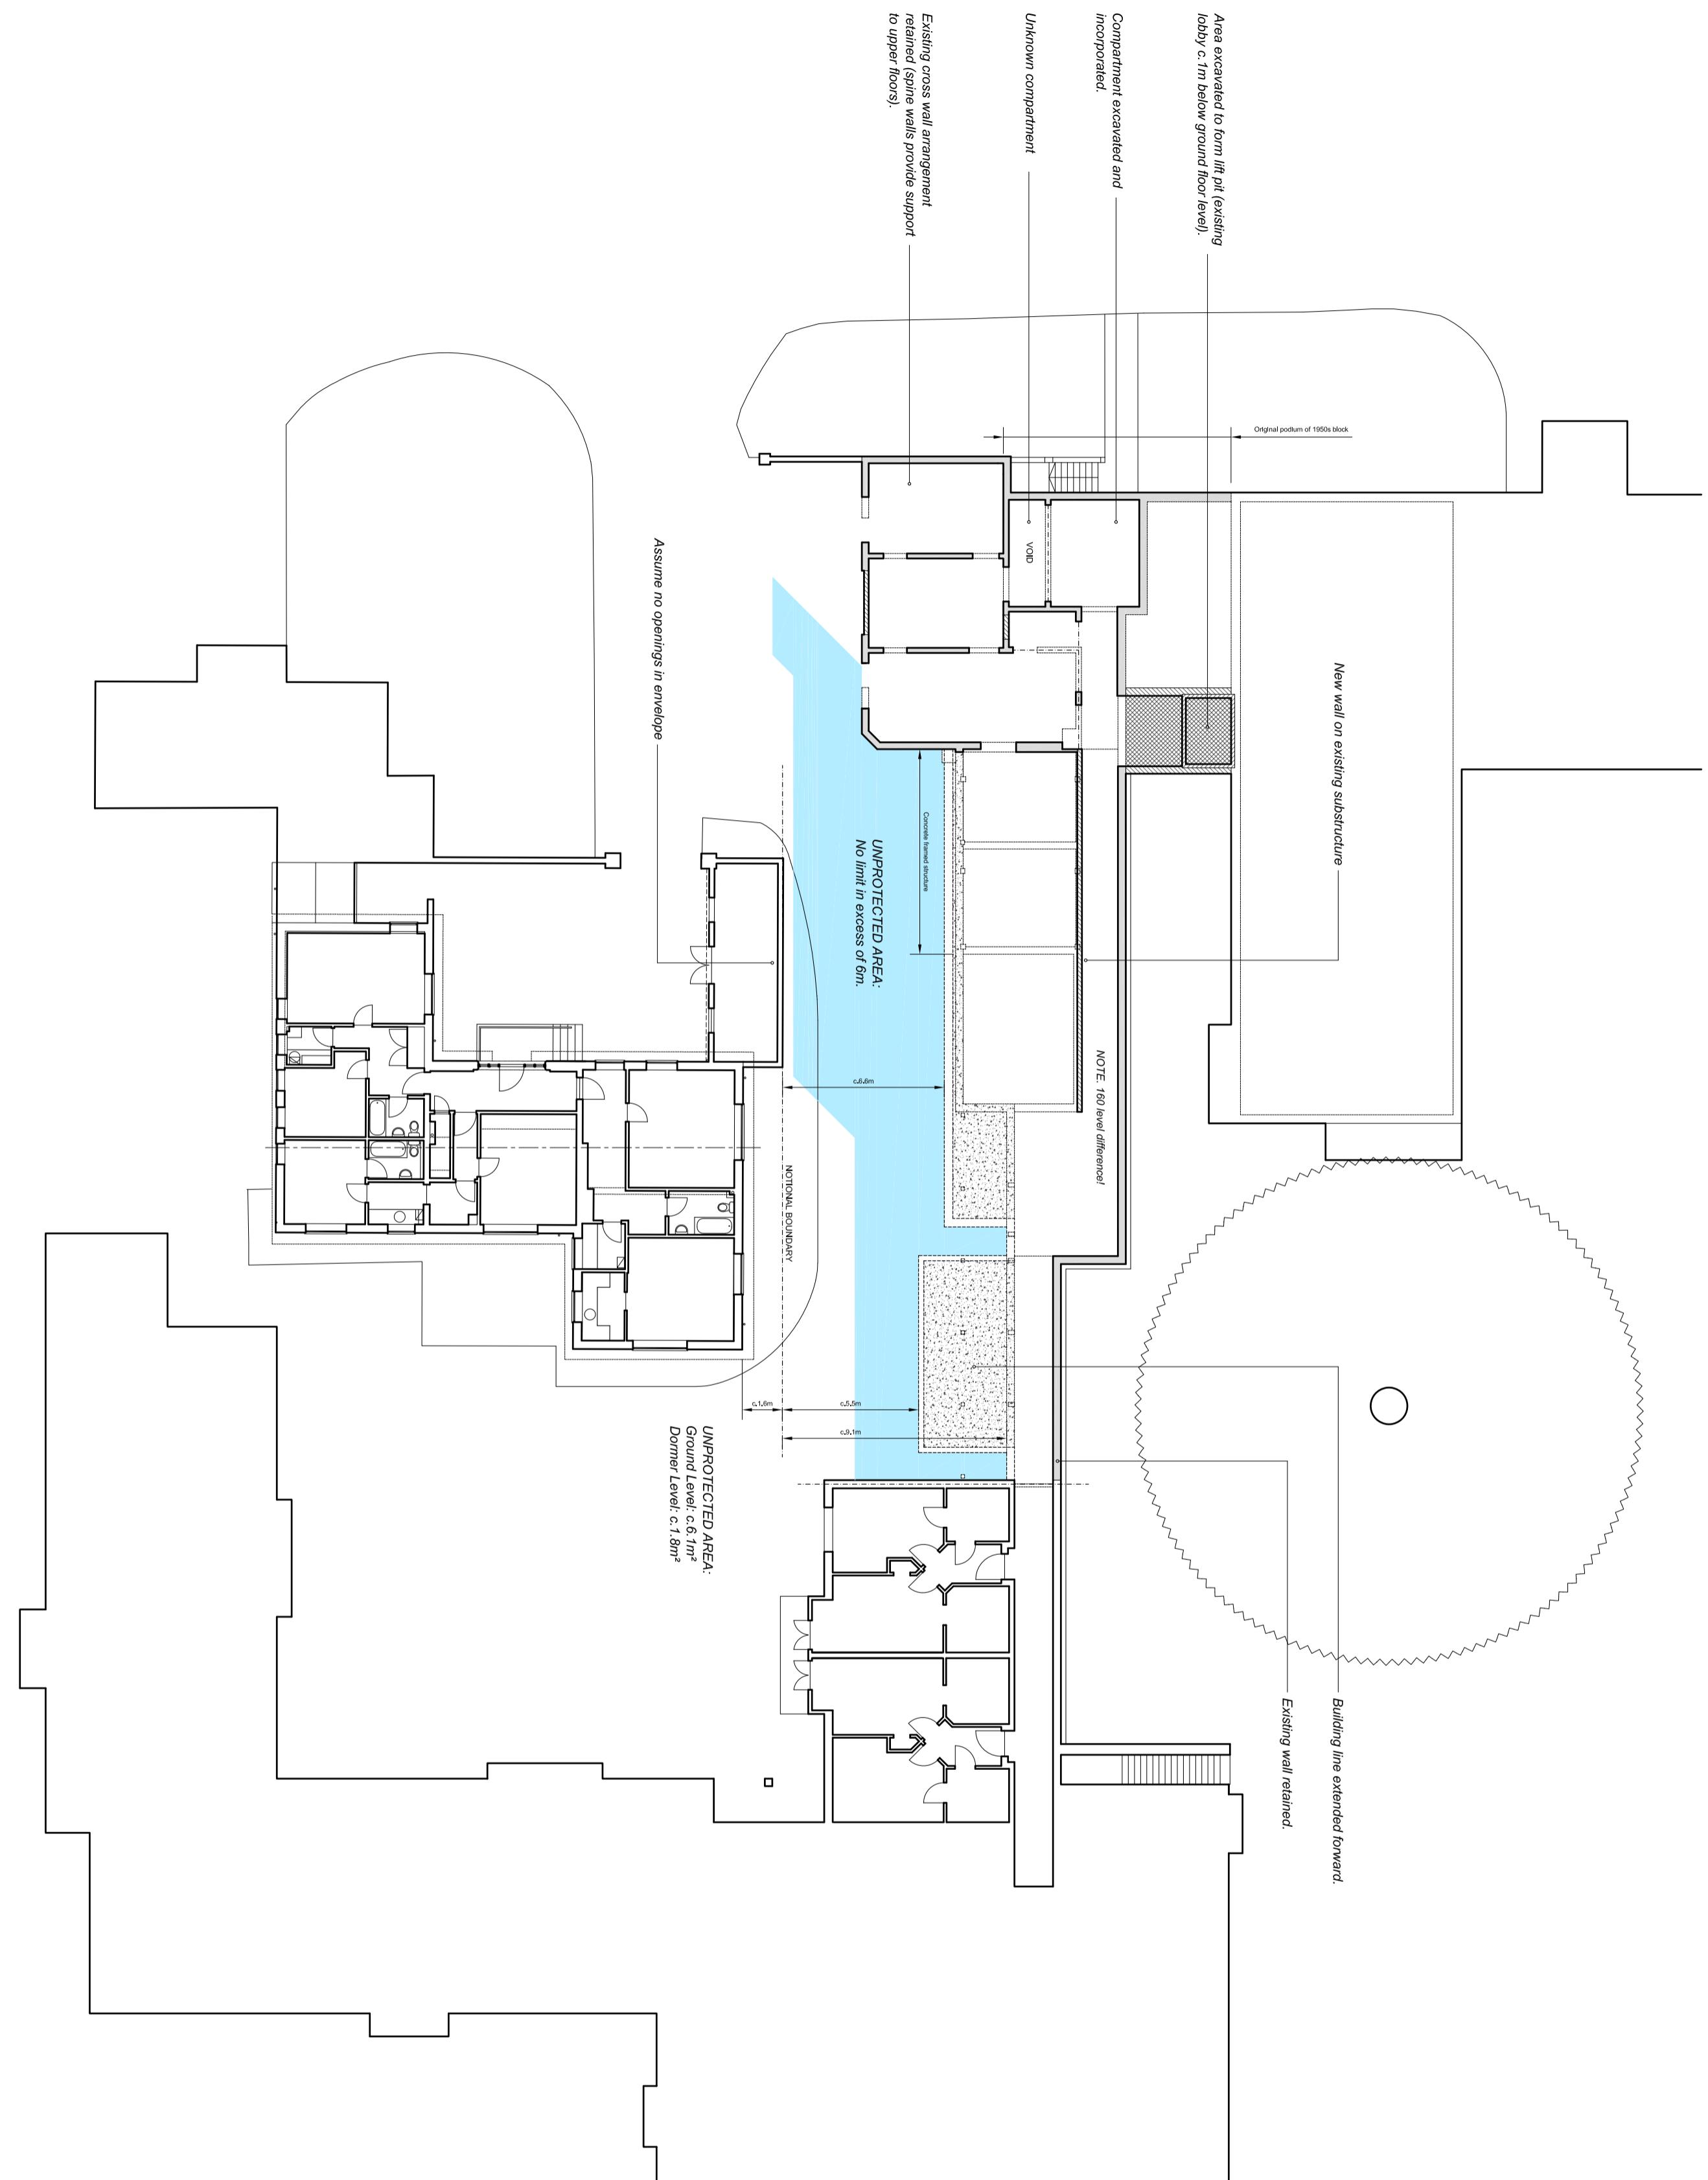

Glebelands House
LIFT & LINK PROPOSALS

NOTE: Drawing shows (in part) on original information.
Any data will NOT be dimensionally accurate.

Common / Circulation space

Recreation / Bed space

Auxiliary space (undefined)