


# Ground & First Floor Plans

Glebelands House, Woolf Drive, Wokingham RG40 1DU  
SURVEY / Sept 2024 / OWLA Architects

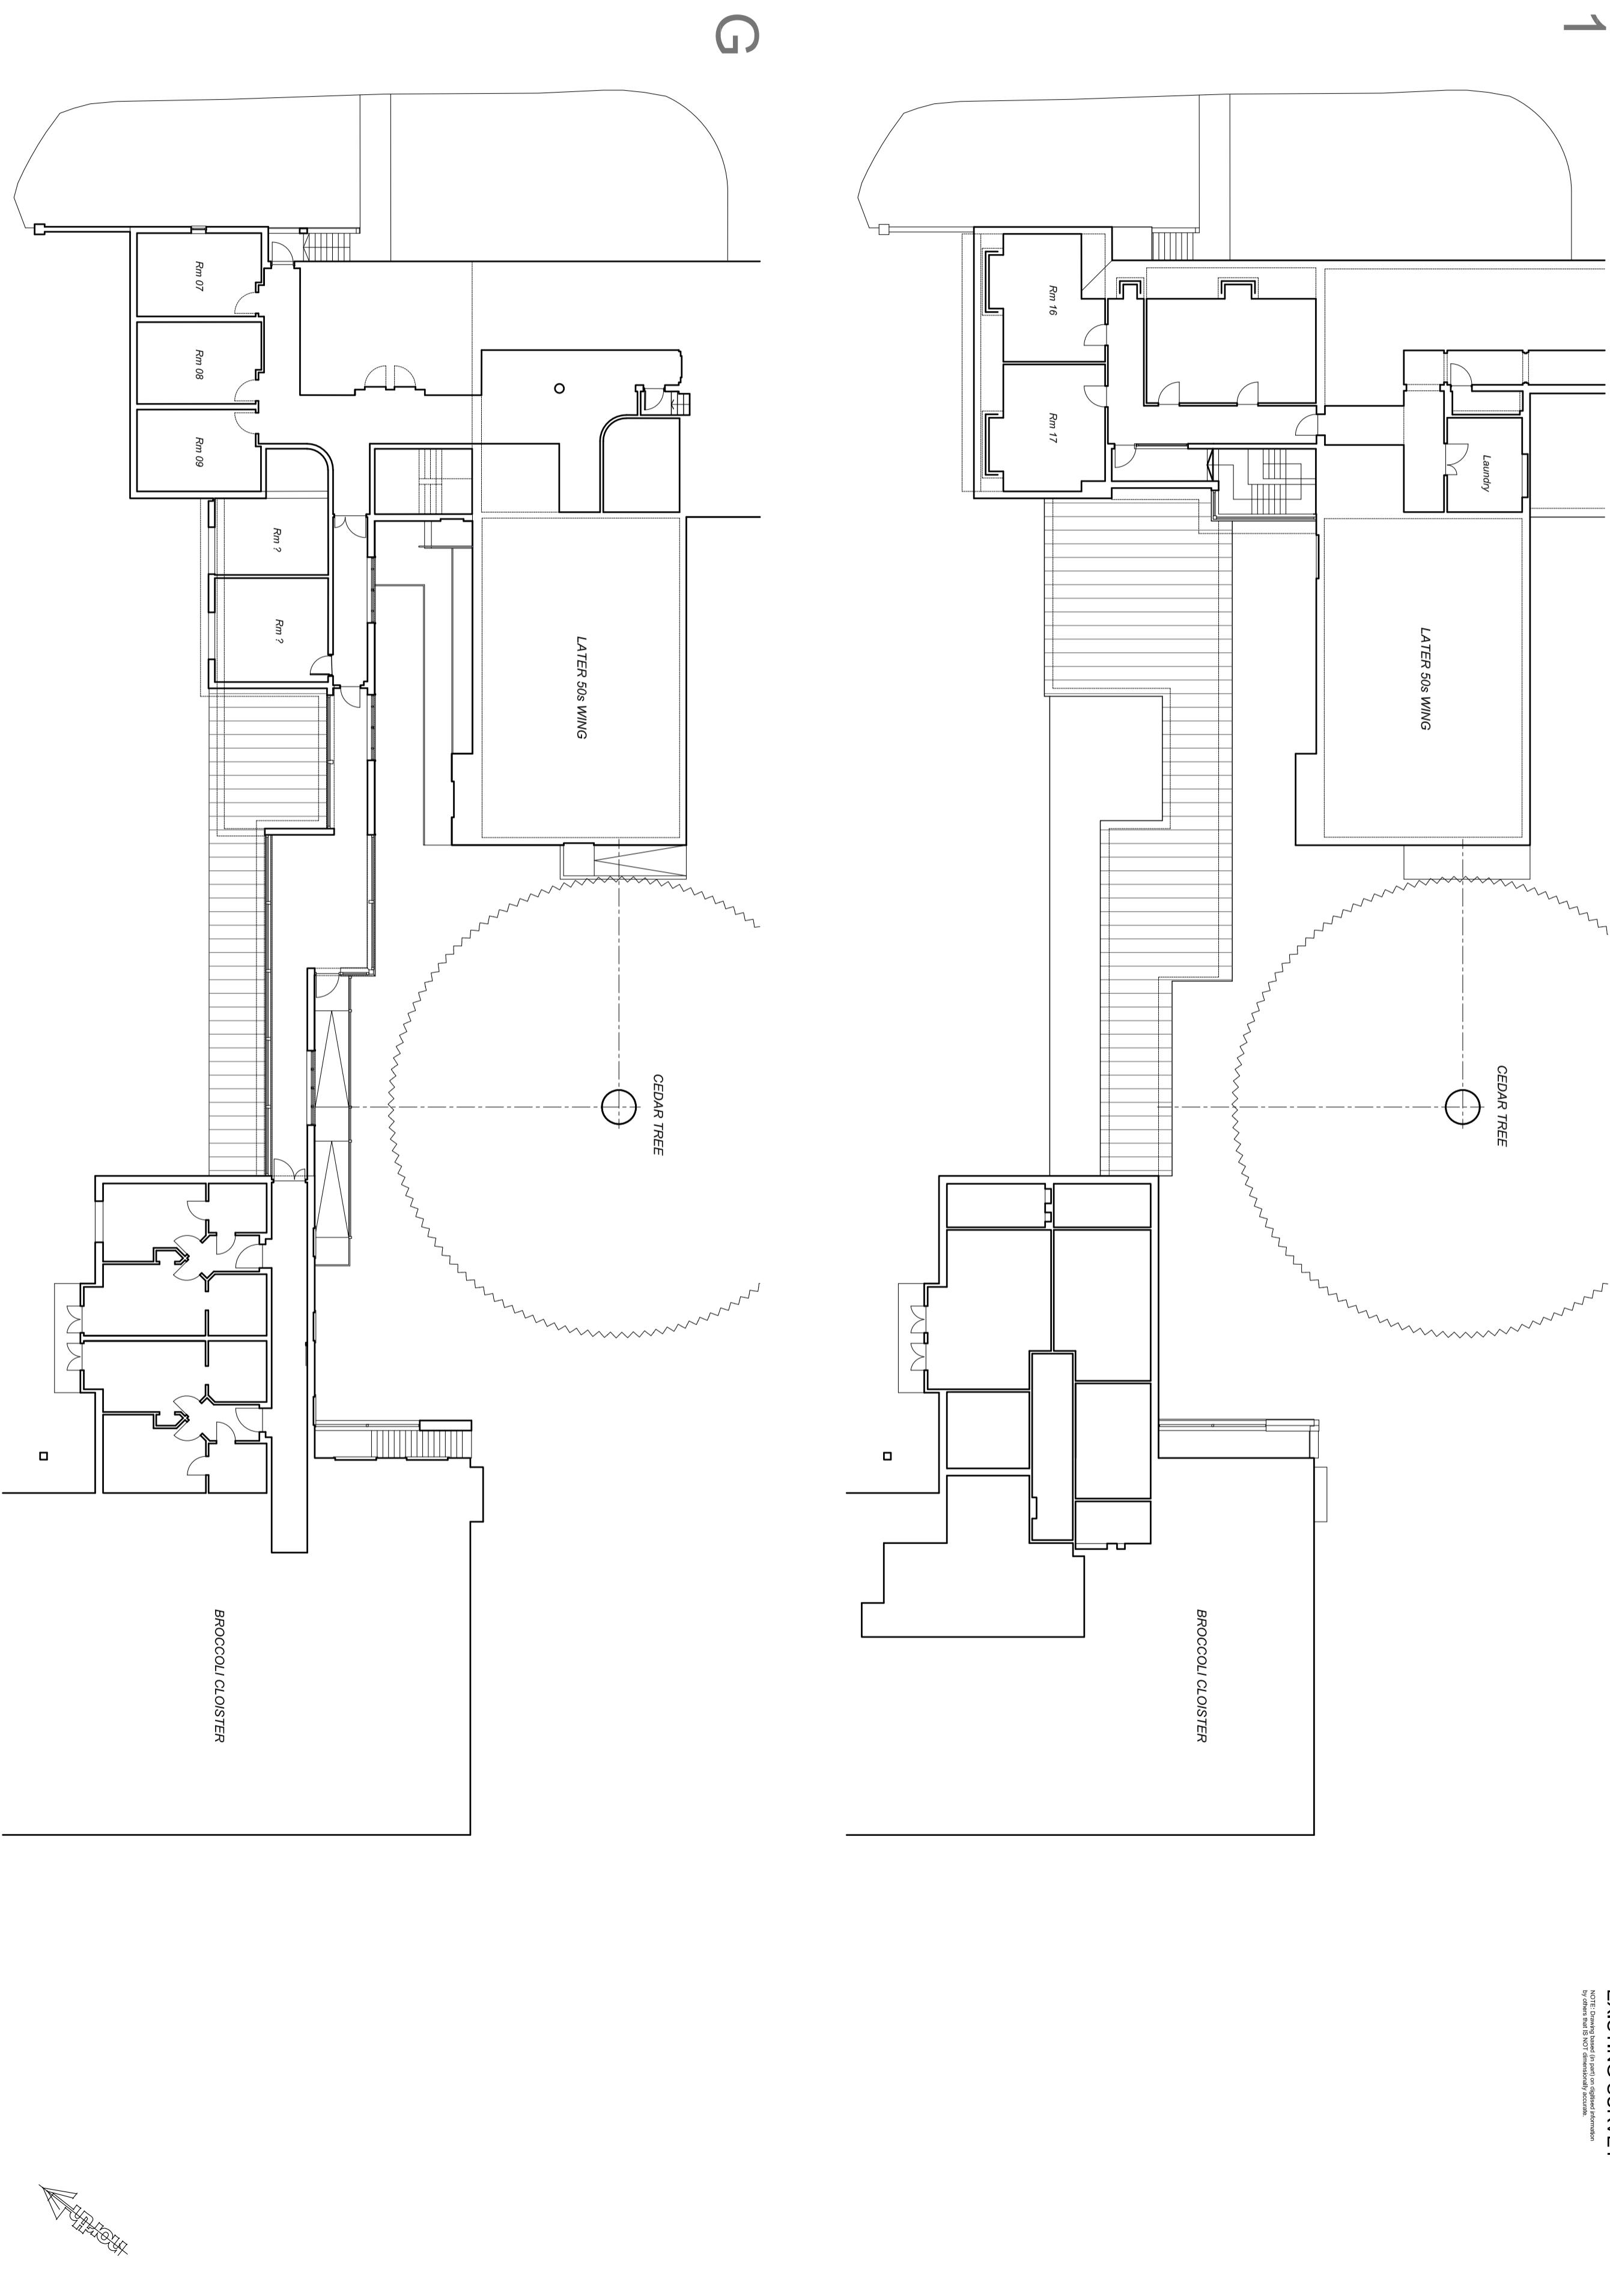

# Glebelands House

## EXISTING SURVEY