

Glebelands House

LIFT & LINK PROPOSALS

NOTE: Drawing scales (in part) on original document

By nature this is NOT dimensionally accurate

 Recreation / Bed space
 Common / Circulation space
 Ancillary space (undefined)

- 01 Buggy Store (BC)
- 02 Bin Store (BC)
- 03 Lift Lobby
- 04 Fire Escape Stair
- 05 Laundry (c.40m²)
- 06 Linen
- 07 Sluice
- 08 Terrace
- B1 Bed 1 (c.15m²)
- B2 Bed 2 (c.14m²)
- B3 Bed 3 (c.16m²)
- B4 Bed 4 (c.16m²)
- B5 Bed 5 (c.16m²)
- B6 Bed 6 (c.16m²)

FE = Final Exit


Indicative roof protection area (RPA)

LATER 50s WING

CEDAR TREE

- Piled supports
- Line of freehold
- Frosts Retained
- Frosts Enclosed
- c.8.2m
- c.4.1m
- a
- b
- c
- d
- e
- f
- 1
- 2
- 3
- 4
- 5
- 6
- 7
- B1
- B2
- B3
- B4
- B5
- B6
- 8

Lower Ground Floor Plans

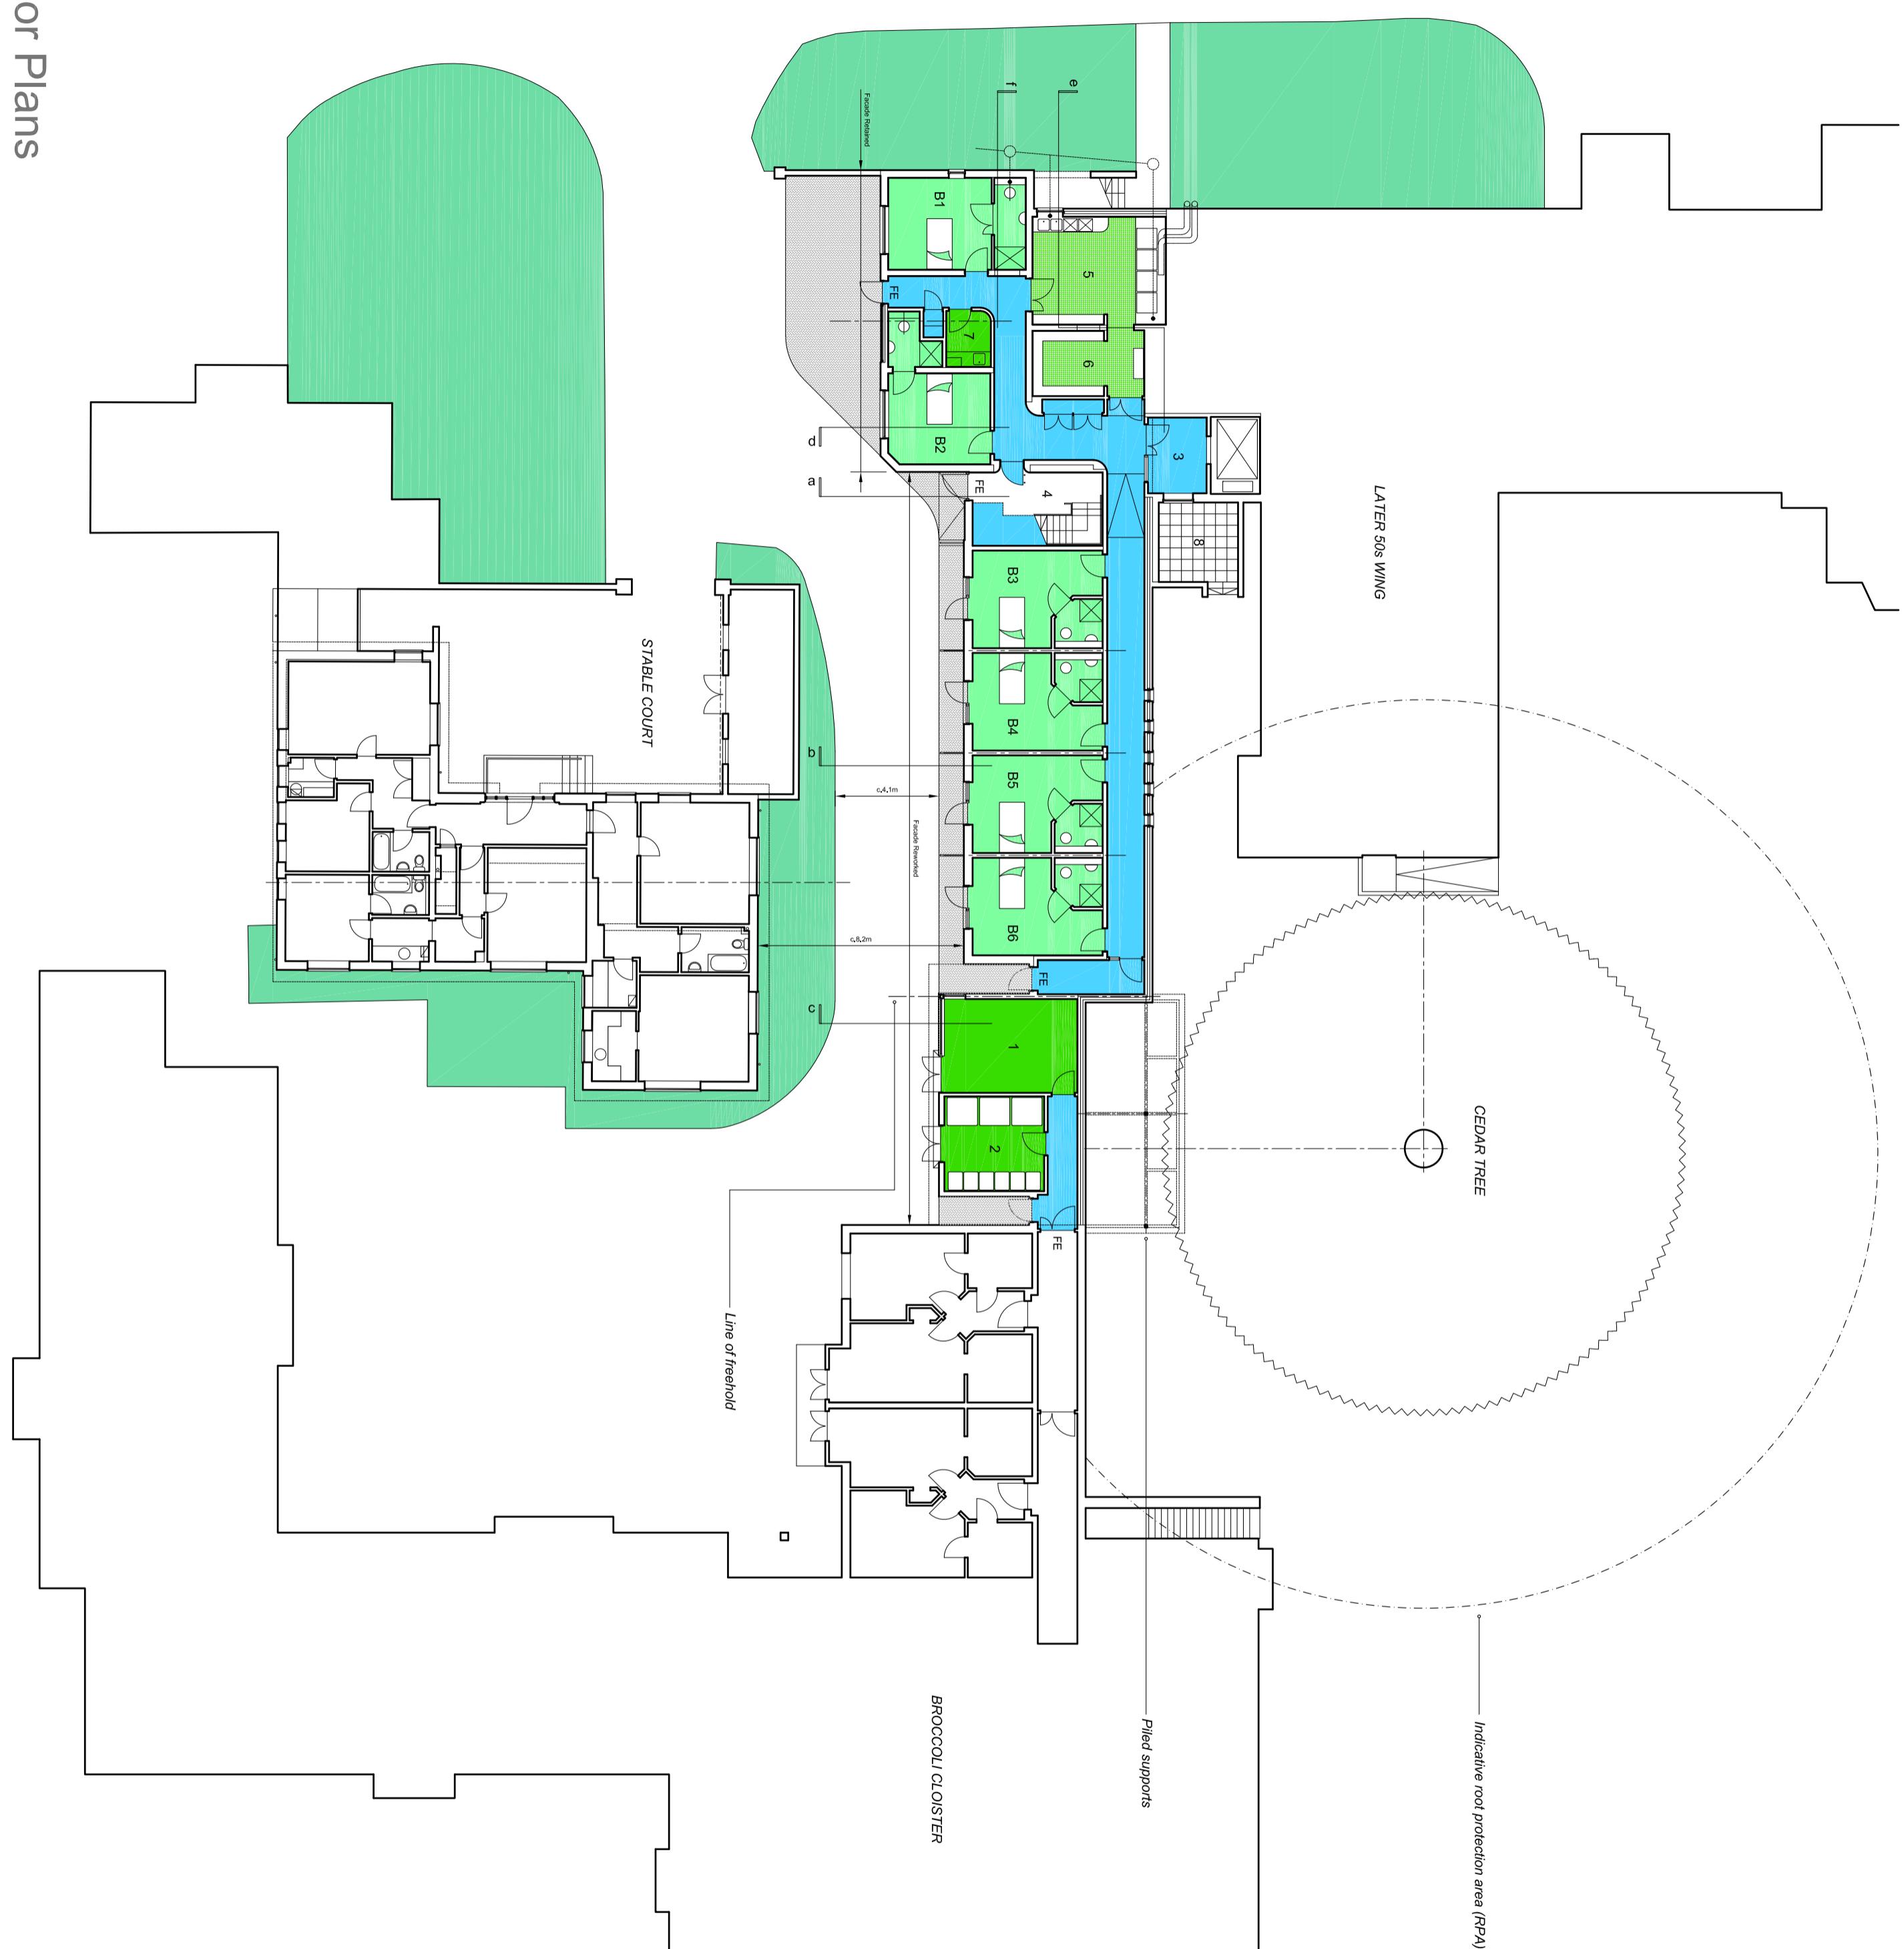

0m 10m 20m 20m
20m 1200