


Glebelands House

LIFT & LINK PROPOSALS


NOTE: Drawing shows (in part) on original information
by which this is NOT dimensionally accurate.

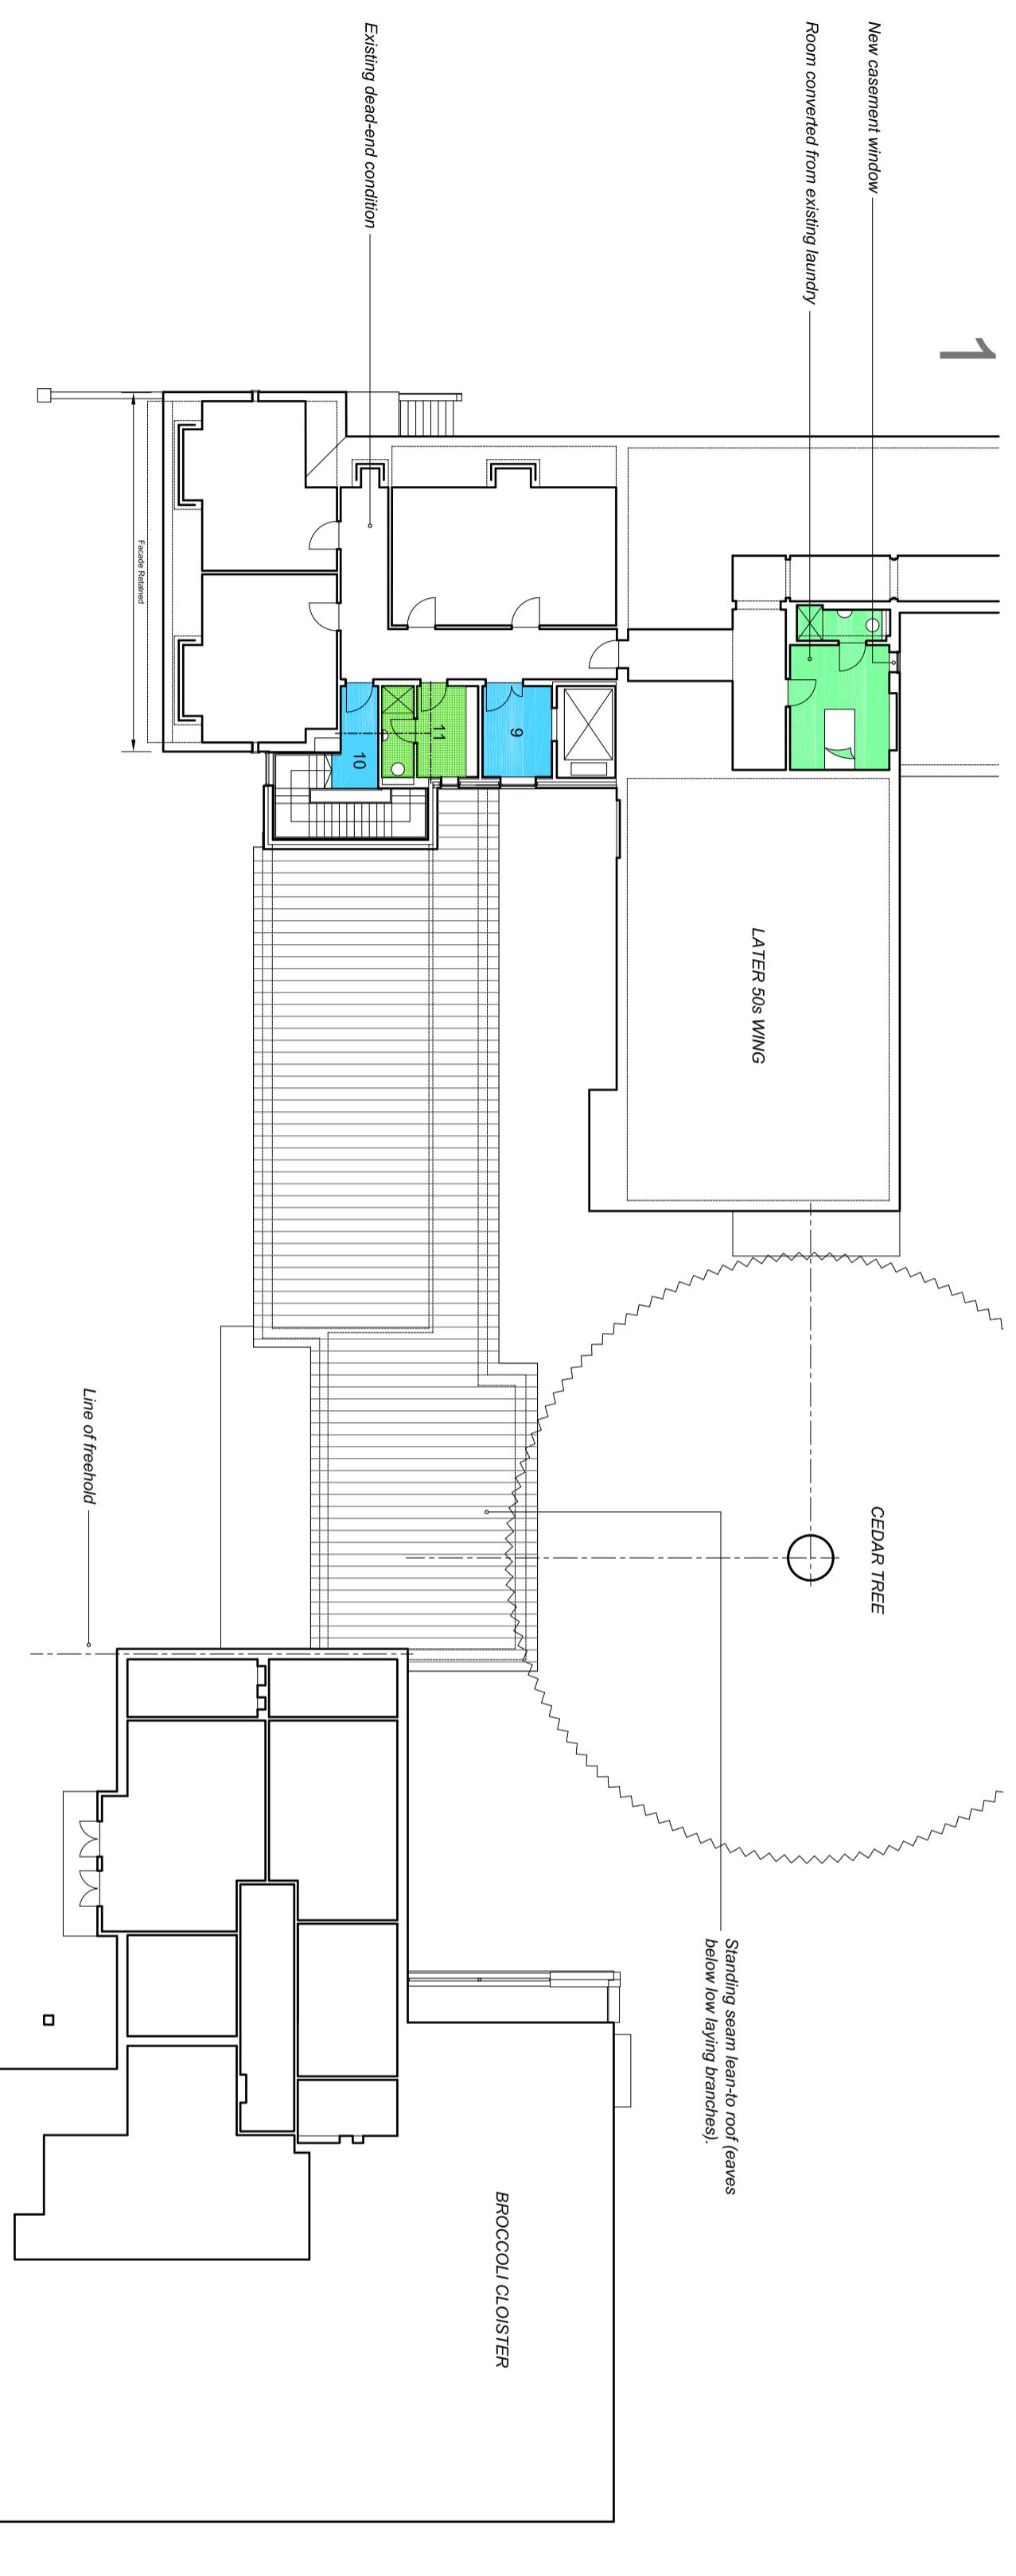

07 Day Space (c.55m²)
08 WC
09 Lift Lobby
10 Fire Escape Stair
11 Staff Locker Rm (c.8m²)
B7 Bed 7 (c.16m²)
B8 Bed 8 (c.16m²)
B9 Bed 9 (c.16m²)
B10 Bed 10 (c.16m²)
B11 Bed 11 (c.13.7m²)

FE = Final Exit

2 EXISTING ROOMS LOST AT GROUND FLOOR

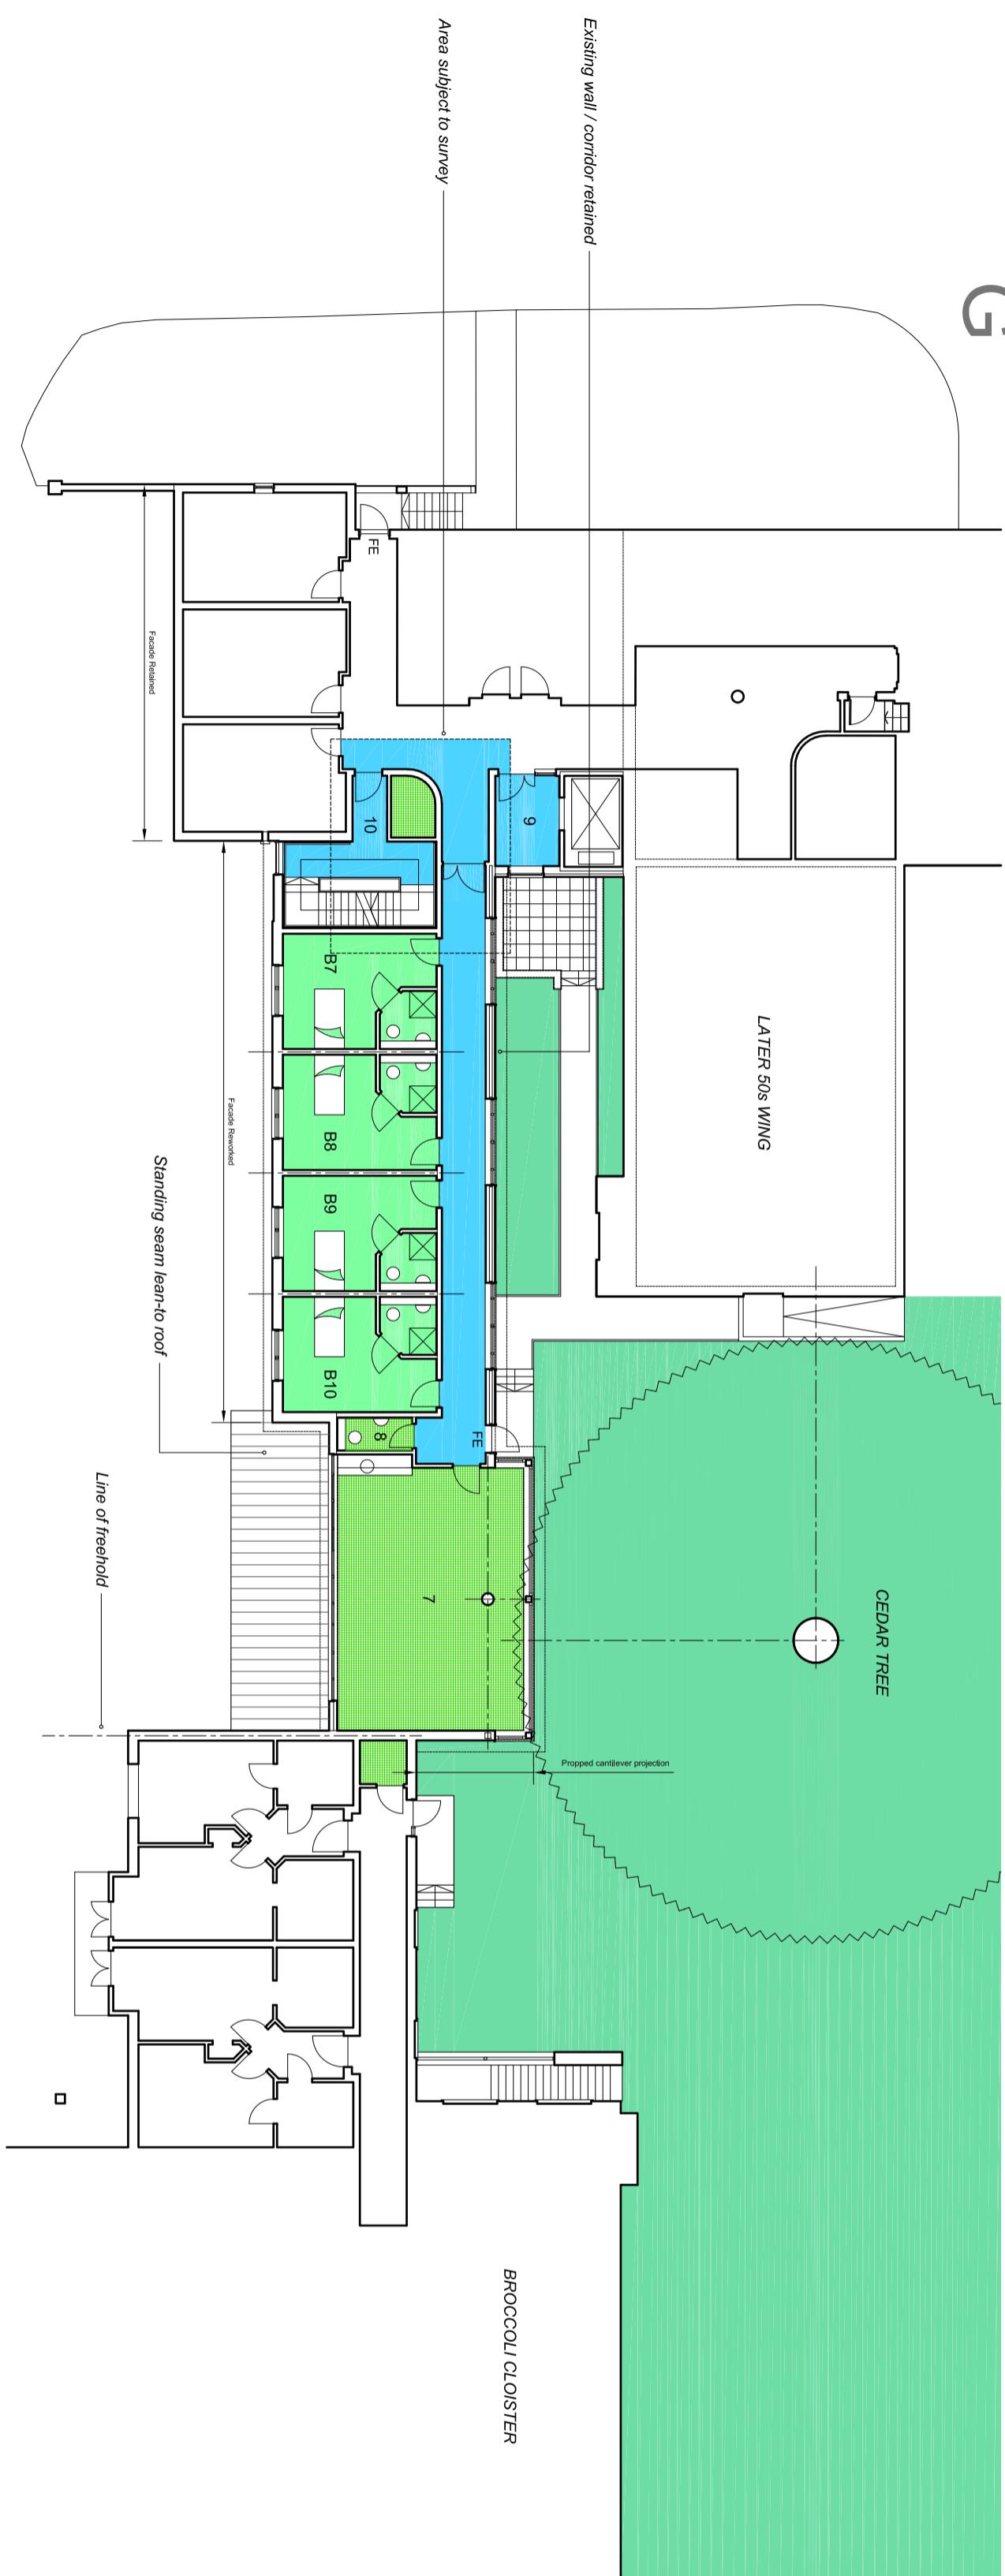

Ground & First Floor Plans