


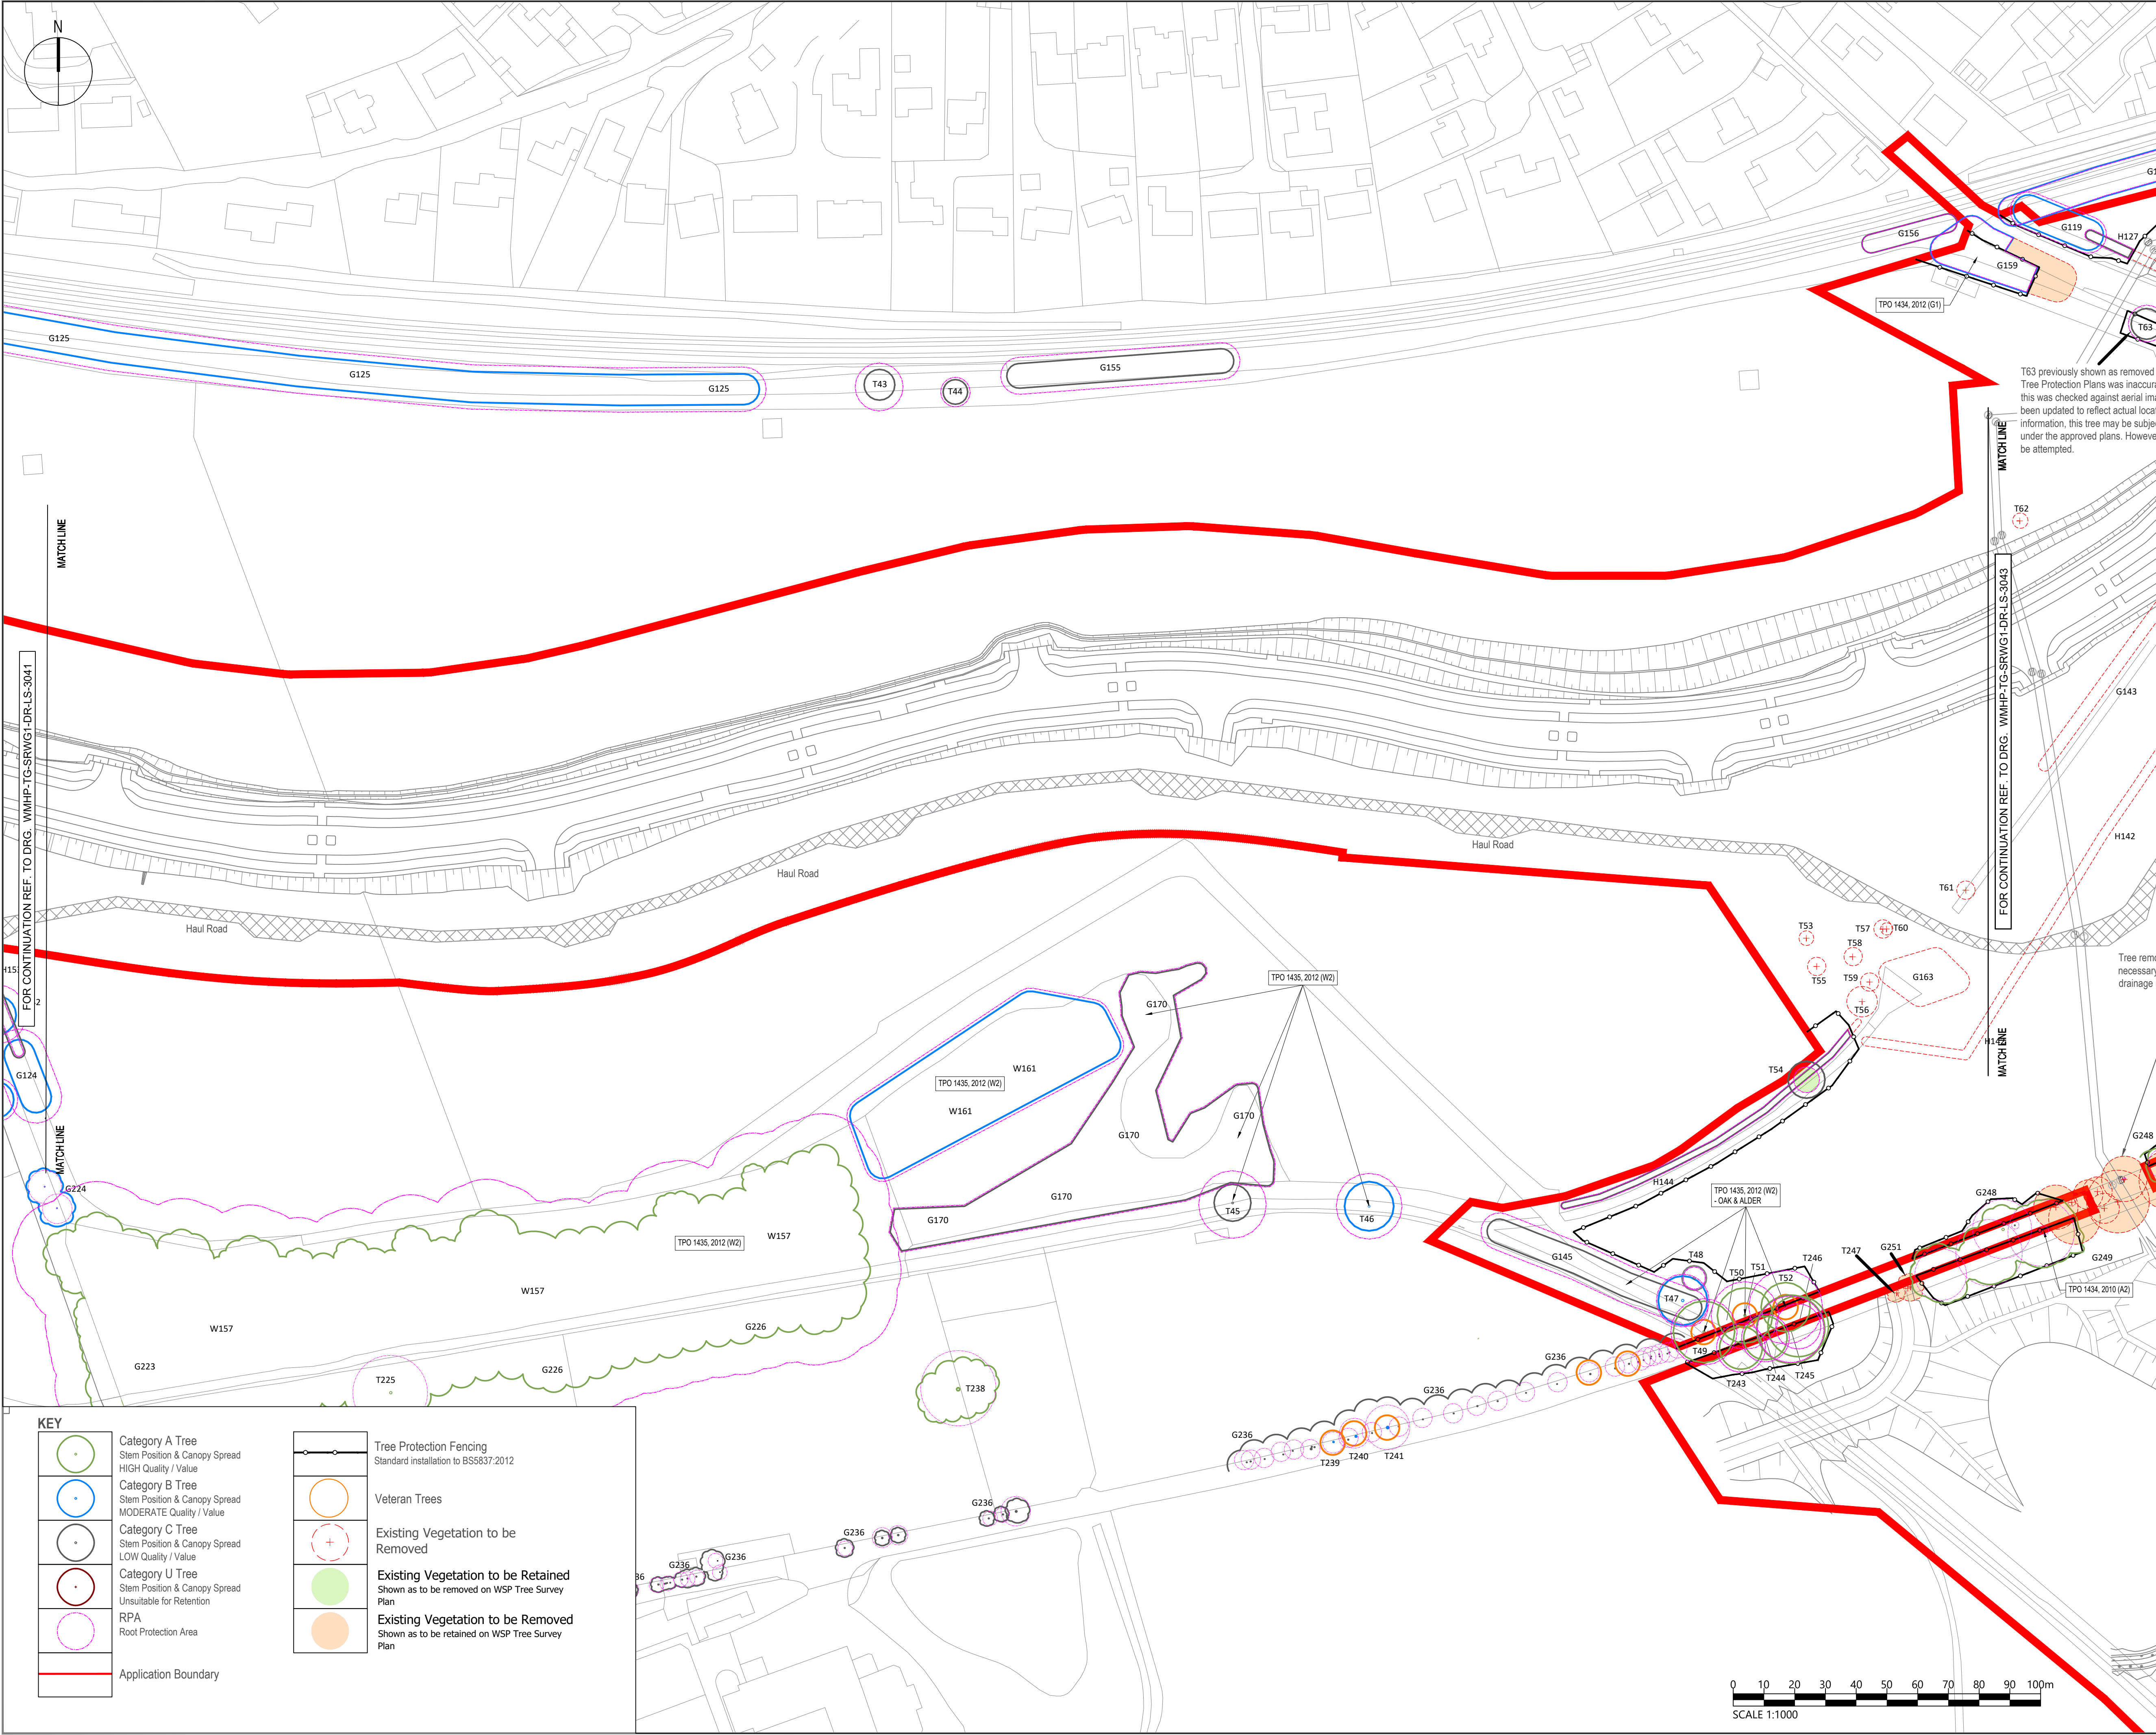

File name: Y:\1. PROJECTS\877 SPINE ROAD AND WESTERN GATEWAY PHASE 1\04 DRAWINGS\01 BIM\01 RBA ST 0-301 WIP\03 CAD Dwg\MODEL FILES\TREE PROTECTION PLAN\877-LAN-XX-XX-DR-ARB-7301.FINAL.DWG, printed on 07 November 2024 17:39:20, by Ryan Wilson

DO NOT SCALE

1. ALL DIMENSIONS ARE IN MILLIMETRES UNLESS NOTED OTHERWISE.

2. ALL LEVELS ARE IN METRES AOD UNLESS NOTED OTHERWISE.

3. REFER TO THE 500 SERIES FOR LEVEL INFORMATION

SITE LOCATION PLAN

SCALE: 1:25000

FOR CONTINUATION REF. TO DRG. WMHP-TG-SRWG1-DR-LS-3041

FOR CONTINUATION REF. TO DRG. WMHP-TG-SRWG1-DR-LS-3043

Tree removal necessary drainage

Tree T63 previously shown as removed. Tree Protection Plans was inaccurate this was checked against aerial im... been updated to reflect actual loca... information, this tree may be subje... under the approved plans. However... be attempted.

KEYPLAN

SPINE ROAD AND WESTERN GATEWAY

P07	07/11/2024	RW	UPDATED FOLLOWING COMMENTS	AL	AL
P06	28/10/2024	RW	UPDATED FOLLOWING COMMENTS	AL	AL
REV	DATE	BY	DESCRIPTION	CHK	APP

DRAWING STATUS: PARTIALLY SIGNED-OFF FOR CONSTRUCTION B

DESIGNER:

Tony Gee
Consulting Civil, Structural and Geotechnical Engineers

www.tonygee.com

CLIENT:

WOKINGHAM BOROUGH COUNCIL

Shute End, Wokingham, Berkshire RG40 1BN
Tel: (0118) 974 6000 Web: www.wokingham.gov.uk

PROJECT:

SPINE ROAD AND WESTERN GATEWAY PHASE 1

TITLE:

HIGHWAYS
TREE PROTECTION PLAN

SHEET 2

SCALE @ A1:

1:1000

CHECKED:

CH

APPROVED:

CH

PROJECT NO:

C118047

DESIGNED:

WM

DRAWN:

WM

DATE:

November 24

DRAWING No:

WMHP-TG-SRWG1-DR-LS-3042

REV:

P07

KEY

Category A Tree
Stem Position & Canopy Spread
HIGH Quality / Value

Category B Tree
Stem Position & Canopy Spread
MODERATE Quality / Value

Category C Tree
Stem Position & Canopy Spread
LOW Quality / Value

Category U Tree
Stem Position & Canopy Spread
Unsuitable for Retention

RPA
Root Protection Area

Application Boundary

Tree Protection Fencing
Standard installation to BS5837:2012

Veteran Trees

Existing Vegetation to be Removed

Existing Vegetation to be Retained
Shown as to be removed on WSP Tree Survey Plan

Existing Vegetation to be Removed
Shown as to be retained on WSP Tree Survey Plan

