


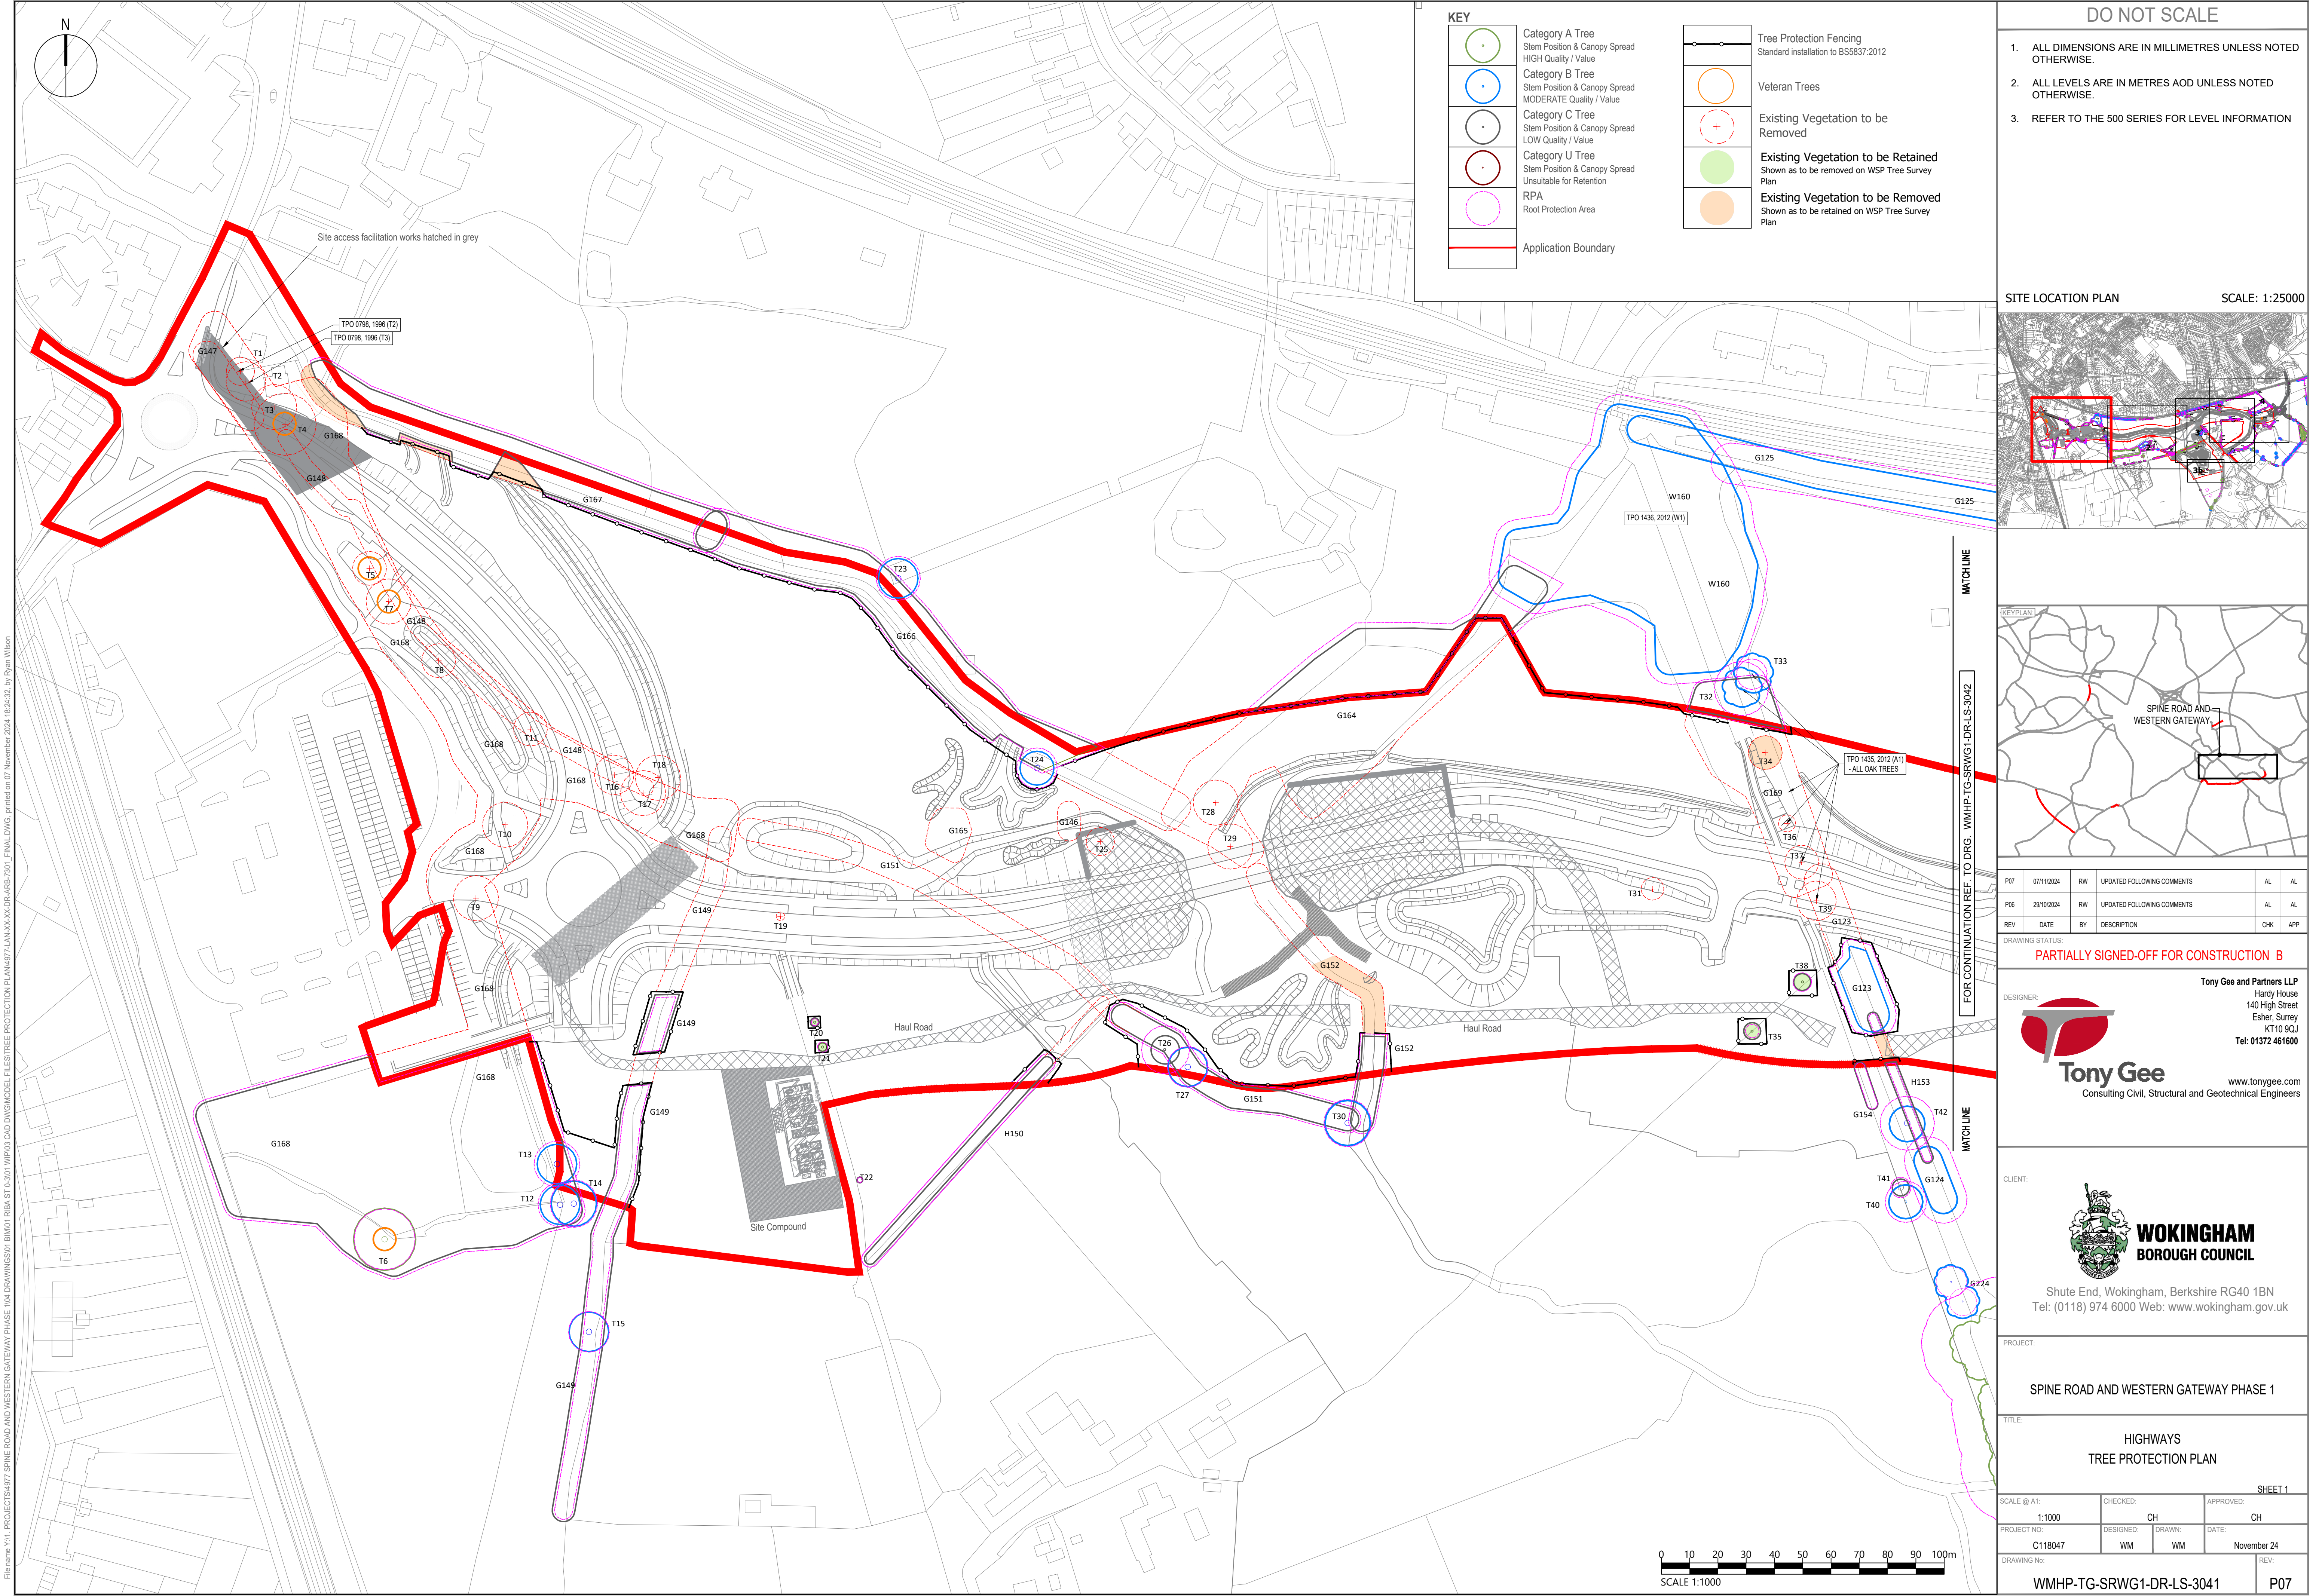

DO NOT SCALE

- ALL DIMENSIONS ARE IN MILLIMETRES UNLESS NOTED OTHERWISE.
- ALL LEVELS ARE IN METRES AOD UNLESS NOTED OTHERWISE.
- REFER TO THE 500 SERIES FOR LEVEL INFORMATION

SITE LOCATION PLAN

SCALE: 1:25000

KEYPLAN

SPINE ROAD AND WESTERN GATEWAY

P07	07/11/2024	RW	UPDATED FOLLOWING COMMENTS	AL	AL
P06	28/10/2024	RW	UPDATED FOLLOWING COMMENTS	AL	AL
REV	DATE	BY	DESCRIPTION	CHK	APP

DRAWING STATUS:

PARTIALLY SIGNED-OFF FOR CONSTRUCTION B

DESIGNER:

Tony Gee

Consulting Civil, Structural and Geotechnical Engineers

www.tonygee.com

CLIENT:

WOKINGHAM BOROUGH COUNCIL

Shute End, Wokingham, Berkshire RG40 1BN
Tel: (0118) 974 6000 Web: www.wokingham.gov.uk

PROJECT:

SPINE ROAD AND WESTERN GATEWAY PHASE 1

TITLE:

HIGHWAYS
TREE PROTECTION PLAN

SHEET 1

SCALE @ A1:	CHECKED:	APPROVED:
1:1000	CH	CH
PROJECT NO:	DESIGNED:	DRAWN:
C118047	WM	WM
DRAWING No:	DATE:	REV:
	November 24	

WMHP-TG-SRWG1-DR-LS-3041

P07