


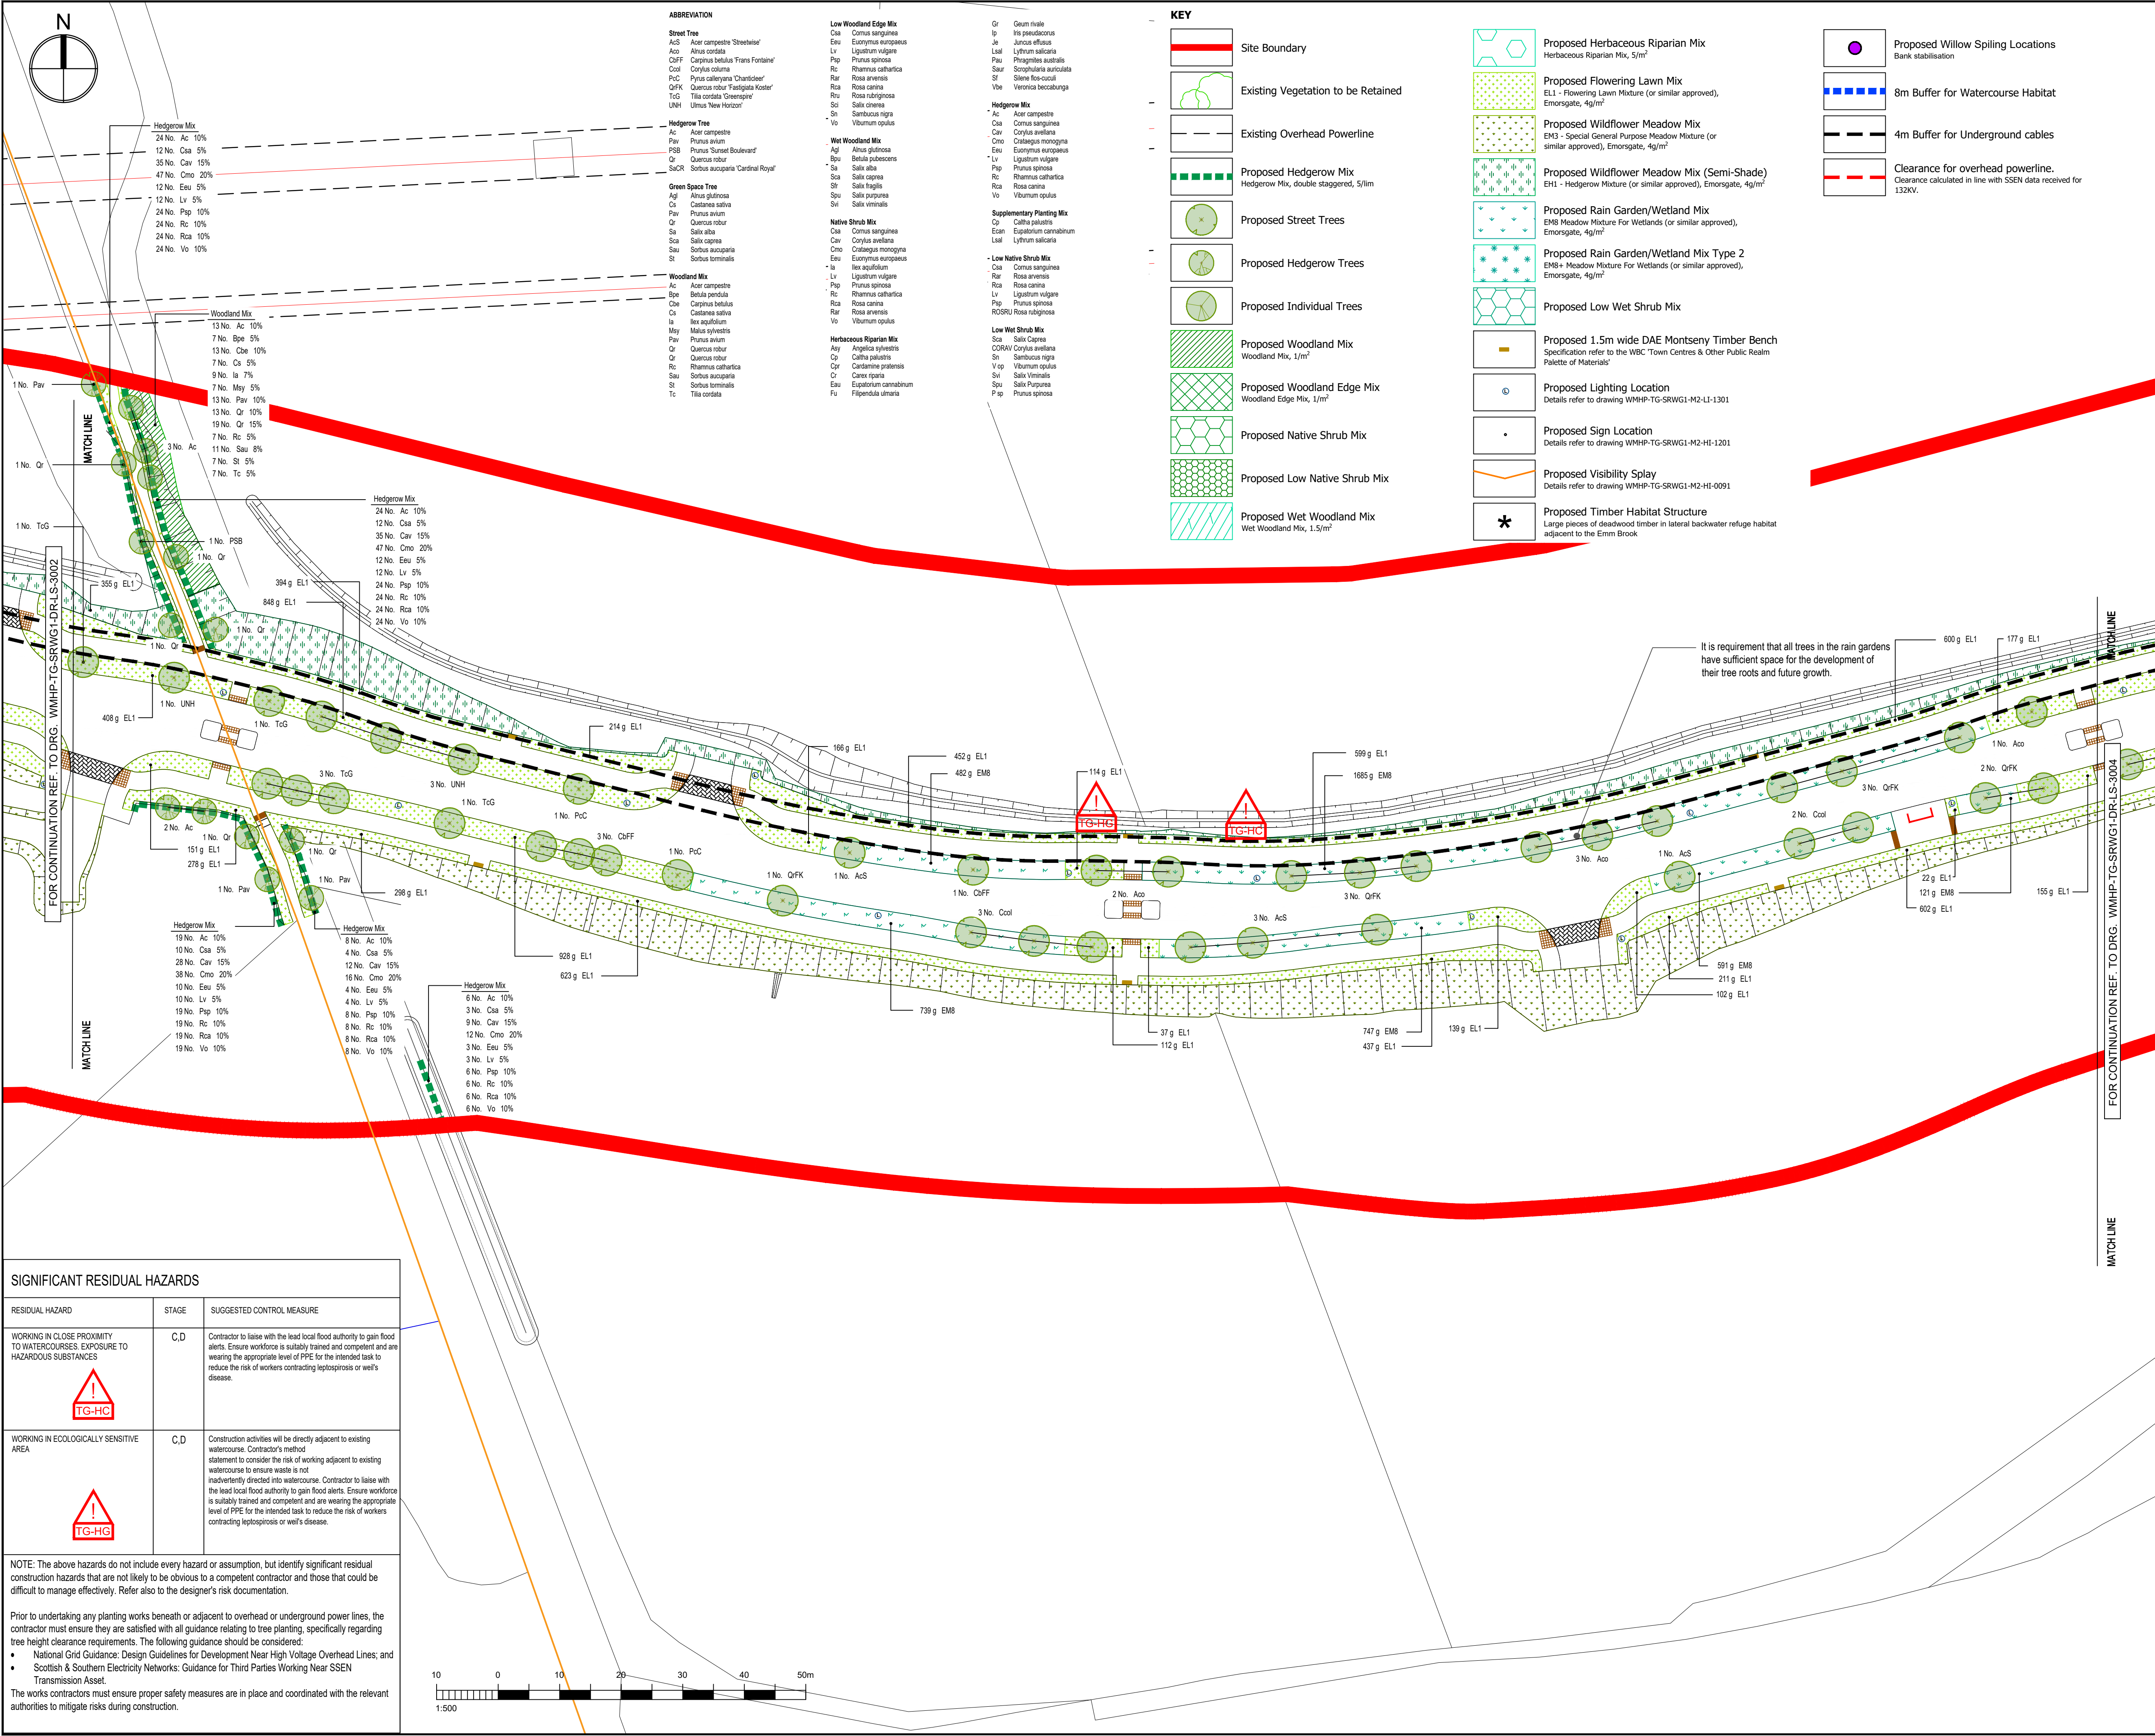

DO NOT SCALE

- TREE PIT CONSTRUCTION DETAILS REFER TO DRAWINGS WMHP-TG-SRWG1-DR-LS-3010 - 3011
- ALL DIMENSIONS ARE IN MILLIMETRES UNLESS NOTED OTHERWISE.
- ALL LEVELS ARE IN METRES AOD UNLESS NOTED OTHERWISE.
- REFER TO THE 500 SERIES FOR LEVEL INFORMATION
- FENCE DETAILS REFER TO DRAWINGS WMHP-TG-SRWG1-DR-HI-0401 - 0409 AND 0421
- ROAD RESTRAINT SYSTEMS REFER TO DRAWINGS WMHP-TG-SRWG1-DR-HI-0401 - 0409 AND 0421
- ALL NEW AND EXISTING SHRUB PLANTING, TREES AND VEGETATION TO BE PRUNED AND MAINTAINED IN PERPETUITY TO ALLOW FULL VISIBILITY OF ROAD SIGNAGE

SITE LOCATION PLAN

SCALE: 1:25000

REV	DATE	BY	DESCRIPTION	CHK	APP
P09	04/02/2025	NJ	REVISED TO REMOVE TRANSLATED TURF	JC	JC
P08	21/01/2025	NJ	REVISED TO REFLECT ECOLOGY COMMENTS	JC	JC
P07	07/10/2024	CW	REVISED TO REFLECT PLANNING COMMENTS	BJ	JC

DRAWING STATUS: **FOR REVIEW & COMMENT** **S3**

DESIGNER: **Tony Gee**
Hardy House
140 High Street
Esher, Surrey
KT10 9JQ
Tel: 01372 461600
www.tonygee.com
Consulting Civil, Structural and Geotechnical Engineers

CLIENT: **WOKINGHAM BOROUGH COUNCIL**
Shute End, Wokingham, Berkshire RG40 1BN
Tel: (0118) 974 6000 Web: www.wokingham.gov.uk

PROJECT: **SPINE ROAD AND WESTERN GATEWAY PHASE 1**

TITLE: **HIGHWAYS
SOFT LANDSCAPING PLANTING PLAN**

SHEET 3

SCALE @ A1:	CHECKED:	APPROVED:
1:500	JC	JC

PROJECT NO:	DESIGNED:	DRAWN:	DATE:
C118047	WM	WM	January 25

DRAWING No:	REV:
WMHP-TG-SRWG1-DR-LS-3003	P09

File name: Y:\1 PROJECTS\87 SPINE ROAD AND WESTERN GATEWAY PHASE 1\04 DRAWINGS\01 BIM\01 RBA ST 0-301\WIP\03 CAD DWG\MODEL FILES\87-LAN-XX-XL-M2L-0002.DWG, printed on 04 February 2025 11:28:50, by Niall John