

DO NOT SCALE


NOTES:

1. ALL DIMENSIONS ARE IN MILLIMETRES UNLESS NOTED OTHERWISE.
2. ALL LEVELS ARE IN METRES AOD UNLESS NOTED OTHERWISE.
3. FOR DETAILS OF PARAPETS AND SAFETY BARRIER SEE DRAWING WMHP-TG-SRWG1-DR-HI-0401 ONWARDS.
4. DRAWING TO BE READ IN CONJUNCTION WITH SPECIFICATION REFERENCE WMHP-TG-SRWG1-SP-HI-0301.
5. FOR UTILITY INFORMATION REFER TO WMHP-WSP-SR-DR-UT-0001


RECEIVED 04.02.2020

LEGEND

PLANNING APPLICATION 19/2928 RED LINE BOUNDARY	
 PMR	POST AND RAIL (SEE DRAWING WMHP-TG-SRWG1-DR-HI-0322)
 DT5	POST AND RAIL + DOG MESH (SEE DRAWING WMHP-TG-SRWG1-DR-HI-0321)
	POST AND RAIL + WILDLIFE MESH (SEE DRAWING WMHP-TG-SRWG1-DR-HI-0321)
	4m WIDE SINGLE LEAF DRB PS1 HEAVY DUTY TRAFFIC GATE WITH HEAVY DUTY LOCK BOX AND METAL MESH WELDED TO THE GATE FRAME, OR, APPROVED EQUIVALENT, ACCORDING TO MANUFACTURERS INSTALLATION REQUIREMENTS.
	ASTON 2 WAY GATE WITH EASY LATCH AND 180 DEGREE SELF CLOSING, OR APPROVED EQUIVALENT, WITHOUT WILDLIFE MESH
	ASTON 2 WAY GATE WITH EASY LATCH AND 180 DEGREE SELF CLOSING, OR APPROVED EQUIVALENT, WITH WILDLIFE MESH
	4.521m WIDE DOUBLE LEAF BAYWOOD HARDWOOD PRIVATE ACCESS GATE BY GATES AND FENCES UK OR, APPROVED EQUIVALENT, ACCORDING TO MANUFACTURERS INSTALLATION REQUIREMENTS.
	0.914m WIDE SINGLE LEAF BAYWOOD HARDWOOD PRIVATE SIDE GATE BY GATES AND FENCES UK OR, APPROVED EQUIVALENT, ACCORDING TO MANUFACTURERS INSTALLATION REQUIREMENTS.
	TEMPORARY CROWD CONTROL FENCING

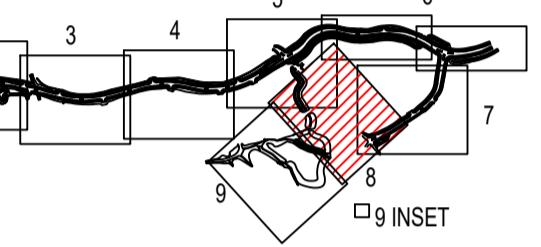

SHEET LOCATION PLAN

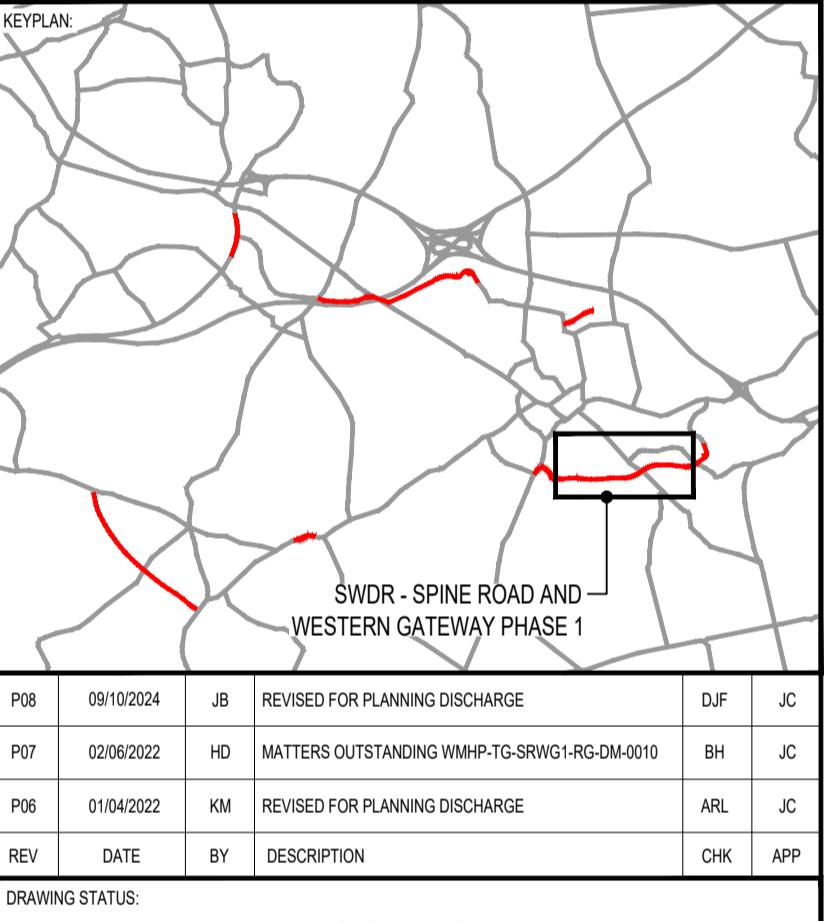

PARTIALLY SIGNED-OFF

DESIGNER:  **Tony Gee and Partners LLP**
Hardy House
140 High Street
Esher, Surrey
KT10 9QJ
Tel: 01372 461600
www.tonygee.com
Consulting Civil, Structural and Geotechnical Engineers

Balfour Beatty

CLIENT: **WOKINGHAM BOROUGH COUNCIL**

Shute End, Wokingham, Berkshire RG40 1BN

The logo of Wokingham Borough Council is displayed, featuring a crest with a lion, a unicorn, and a deer, surrounded by a green wreath and topped with a helmet. The motto 'UNUM PLURIBUS' is inscribed at the bottom of the wreath. The text 'WOKINGHAM BOROUGH COUNCIL' is written in large, bold, black capital letters to the right of the crest. Below this, the address 'Shute End, Wokingham, Berkshire RG40 1BN' is provided.

Tel: (0118) 974 6000 Web: www.wokingham.gov.uk

SPINE ROAD AND WESTERN GATEWAY PHASE 1

TITLE: **HIGHWAYS
FENCING**

PLANNING COMMITTEE

PLAN LAYOUT

DRAWING No: WMHP-TG-SRWG1-DR-HI-0308 REV: P08