


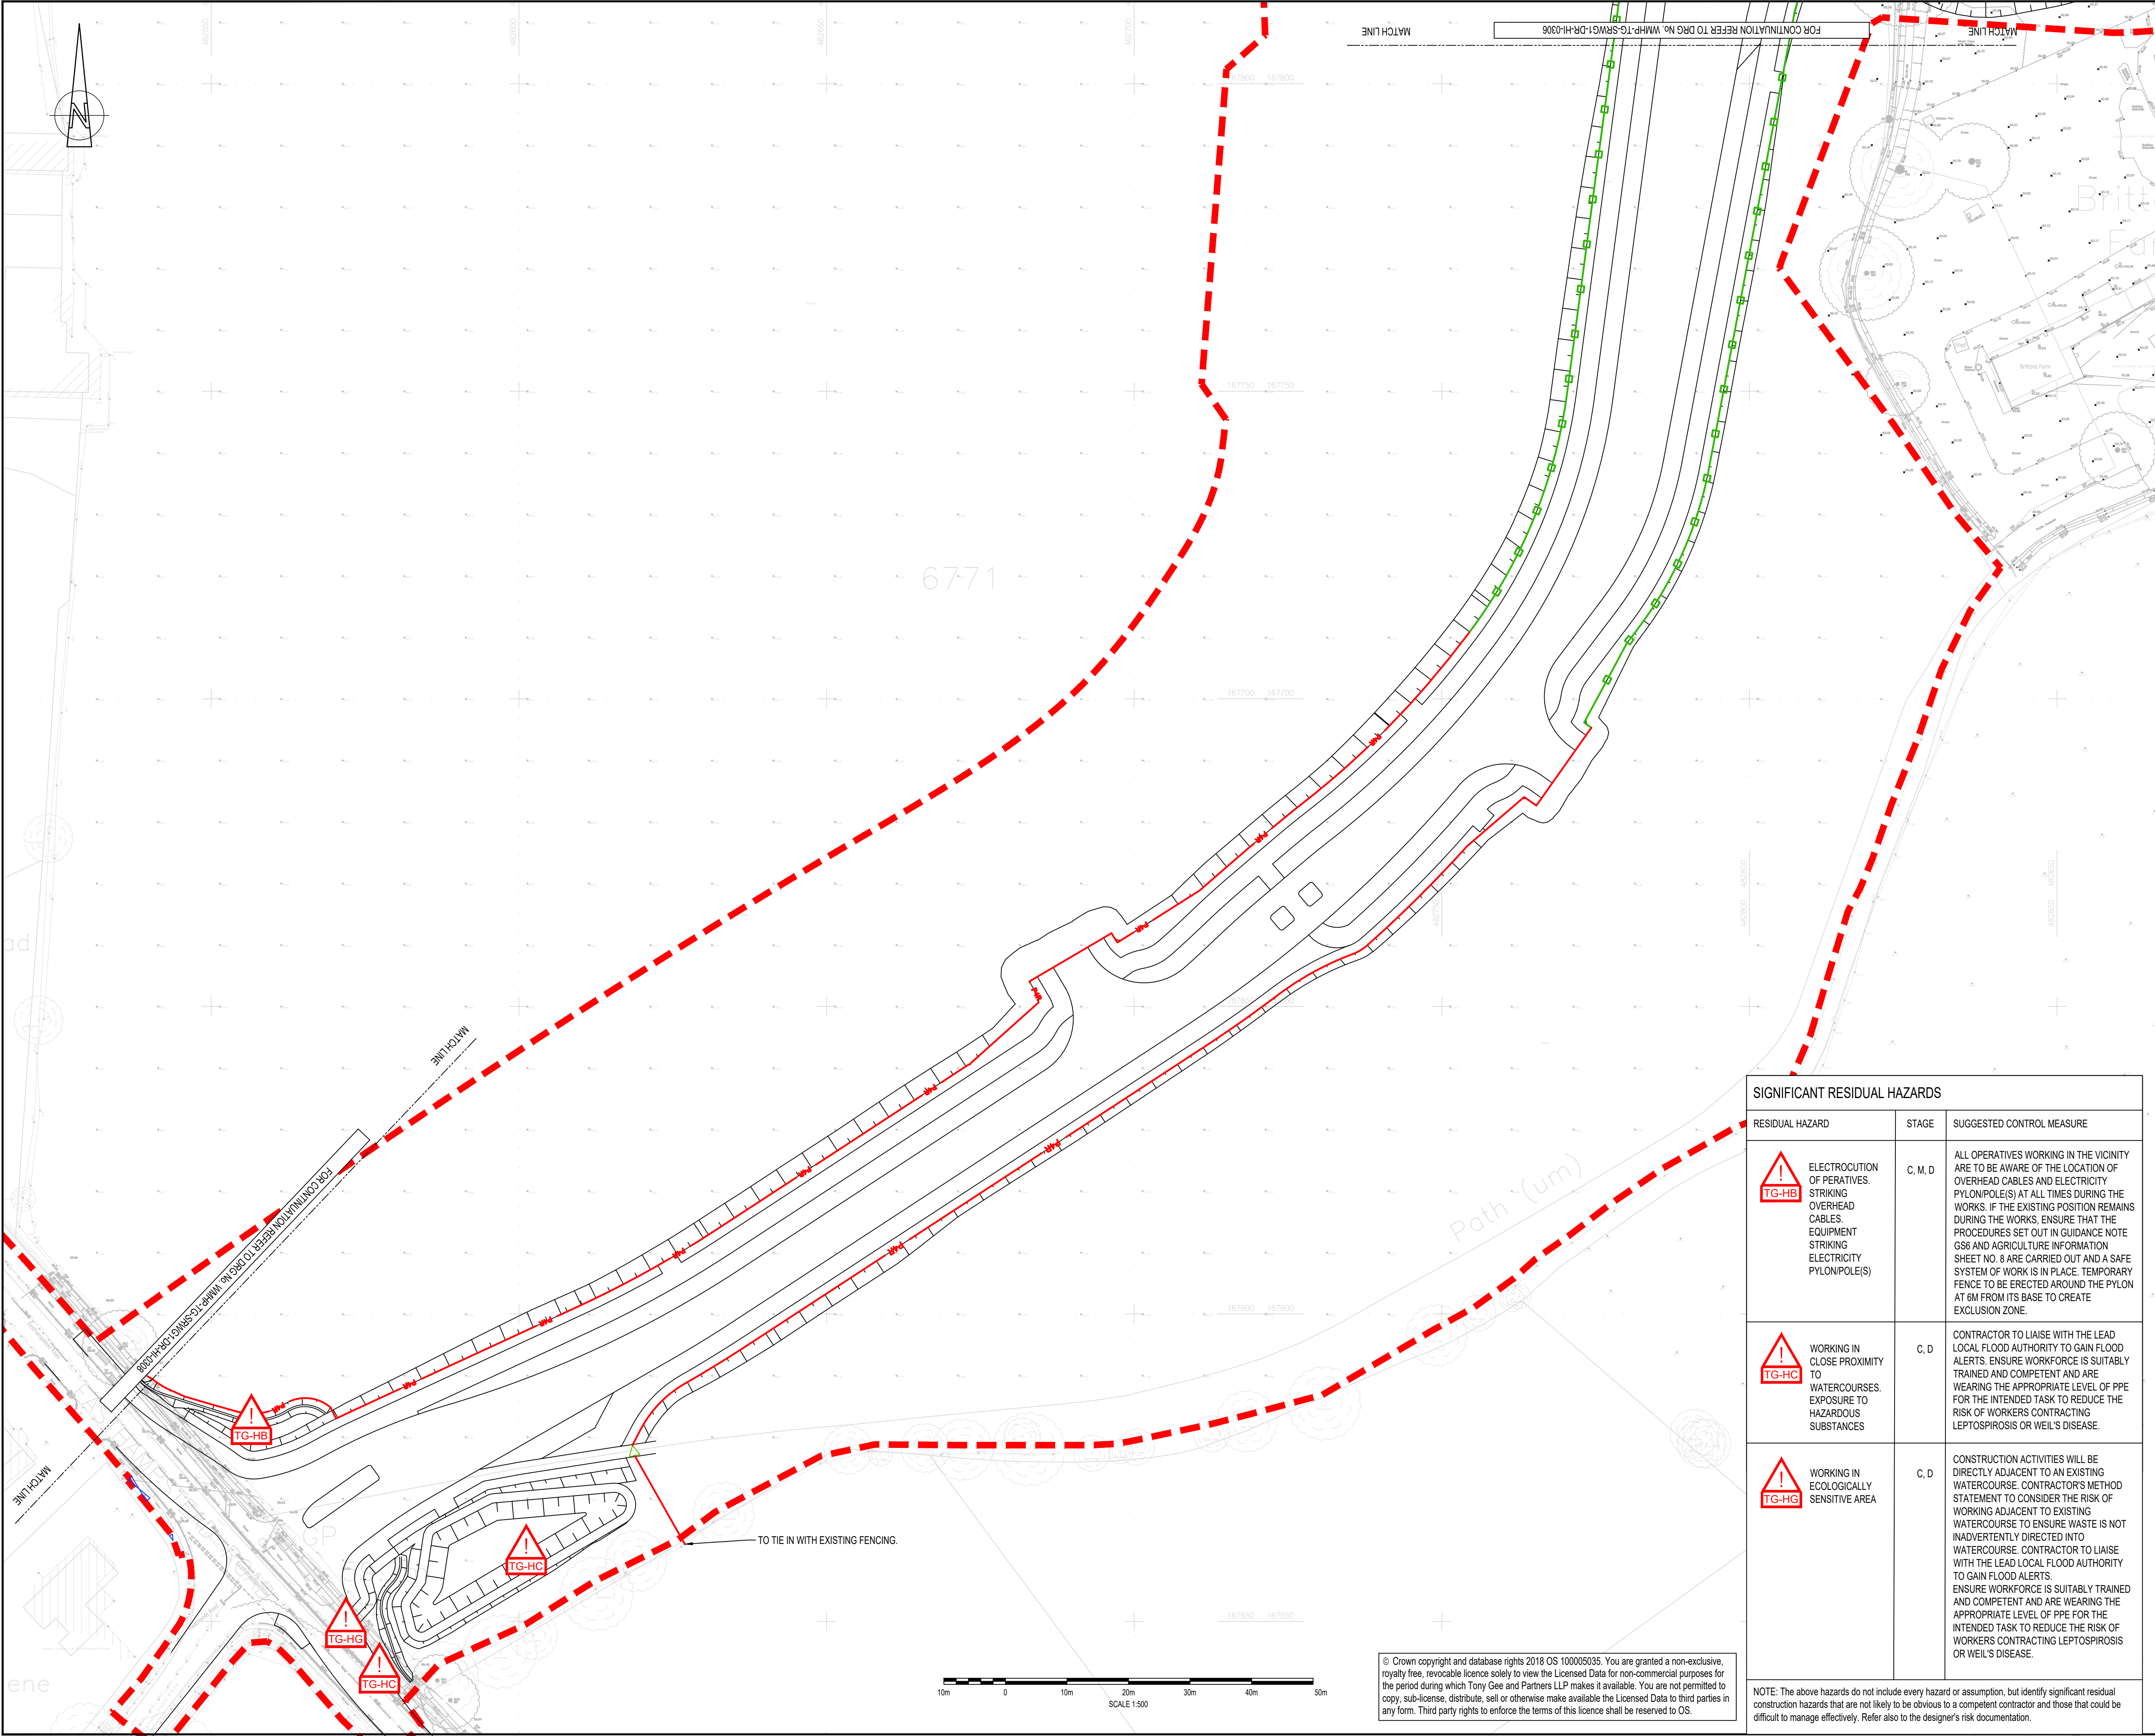

DO NOT SCALE

NOTES:

- ALL DIMENSIONS ARE IN MILLIMETRES UNLESS NOTED OTHERWISE.
- ALL LEVELS ARE IN METRES AOD UNLESS NOTED OTHERWISE.
- FOR DETAILS OF PARAPETS AND SAFETY BARRIER SEE DRAWING WMHP-TG-SRWG1-DR-HI-0401 ONWARDS.
- DRAWING TO BE READ IN CONJUNCTION WITH SPECIFICATION REFERENCE WMHP-TG-SRWG1-SP-HI-0301.
- FOR UTILITY INFORMATION REFER TO WMHP-WSP-SR-DR-UT-0001 RECEIVED 04.02.2020

LEGEND

- PLANNING APPLICATION 192928 RED LINE BOUNDARY
- POST AND RAIL (SEE DRAWING WMHP-TG-SRWG1-DR-HI-0322)
- POST AND RAIL + DOG MESH (SEE DRAWING WMHP-TG-SRWG1-DR-HI-0321)
- POST AND RAIL + WILDLIFE MESH (SEE DRAWING WMHP-TG-SRWG1-DR-HI-0321)
- 4m WIDE SINGLE LEAF DRB PS1 HEAVY DUTY TRAFFIC GATE WITH HEAVY DUTY LOCK BOX AND METAL MESH WELDED TO THE GATE FRAME, OR APPROVED EQUIVALENT, ACCORDING TO MANUFACTURERS INSTALLATION REQUIREMENTS.
- ASTON 2 WAY GATE WITH EASY LATCH AND 180 DEGREE SELF CLOSING, OR APPROVED EQUIVALENT, WITHOUT WILDLIFE MESH.
- ASTON 2 WAY GATE WITH EASY LATCH AND 180 DEGREE SELF CLOSING, OR APPROVED EQUIVALENT, WITH WILDLIFE MESH.
- 4.521m WIDE DOUBLE LEAF BAYWOOD HARDWOOD PRIVATE ACCESS GATE BY GATES AND FENCES UK OR APPROVED EQUIVALENT, ACCORDING TO MANUFACTURERS INSTALLATION REQUIREMENTS.
- 0.914m WIDE SINGLE LEAF BAYWOOD HARDWOOD PRIVATE SIDE GATE BY GATES AND FENCES UK OR APPROVED EQUIVALENT, ACCORDING TO MANUFACTURERS INSTALLATION REQUIREMENTS.

SHEET LOCATION PLAN

N.T.S.

KEYPLAN:

SWDR - SPINE ROAD AND WESTERN GATEWAY PHASE 1

POB	26/01/2024	MH	REVISED FOR PLANNING DISCHARGE	DJF	JC
P05	02/06/2022	HD	MATTERS OUTSTANDING WMHP-TG-SRWG1-RG-DM-0010	BH	JC
P04	01/04/2022	KM	REVISED FOR PLANNING DISCHARGE	ARL	JC
REV	DATE	BY	DESCRIPTION	CHK	APP

DRAWING STATUS: **SUITABLE FOR REVIEW & COMMENT** **S3**

DESIGNER: **Tony Gee and Partners LLP**
Hardy House
140 High Street
Esher, Surrey
KT10 9QJ
Tel: 01372 461600
www.tonygee.com
Consulting Civil, Structural and Geotechnical Engineers

CLIENT: **WOKINGHAM BOROUGH COUNCIL**
Shute End, Wokingham, Berkshire RG40 1BN
Tel: (0118) 974 6000 Web: www.wokingham.gov.uk

PROJECT: **WOKINGHAM MAJOR HIGHWAYS PROGRAMME**
SPINE ROAD AND WESTERN GATEWAY PHASE 1

TITLE: **HIGHWAYS FENCING PLAN LAYOUT** **SHEET 7**

SCALE @ A1:	CHECKED:	APPROVED:
1:500	DJF	JC

PROJECT NO:	DESIGNED:	DRAWN:	DATE:
C118047	ALM	TCH	APRIL 21

DRAWING NO:	REV:
WMHP-TG-SRWG1-DR-HI-0307	P06

File name: P:\BLOOM\PROJECTS\2018\18047\BLOOM\WPDRAWINGS\WMHP-TG-SRWG1-DR-HI-0307.dwg, printed on 24 January 2024 10:59:08, by Matt Halton