


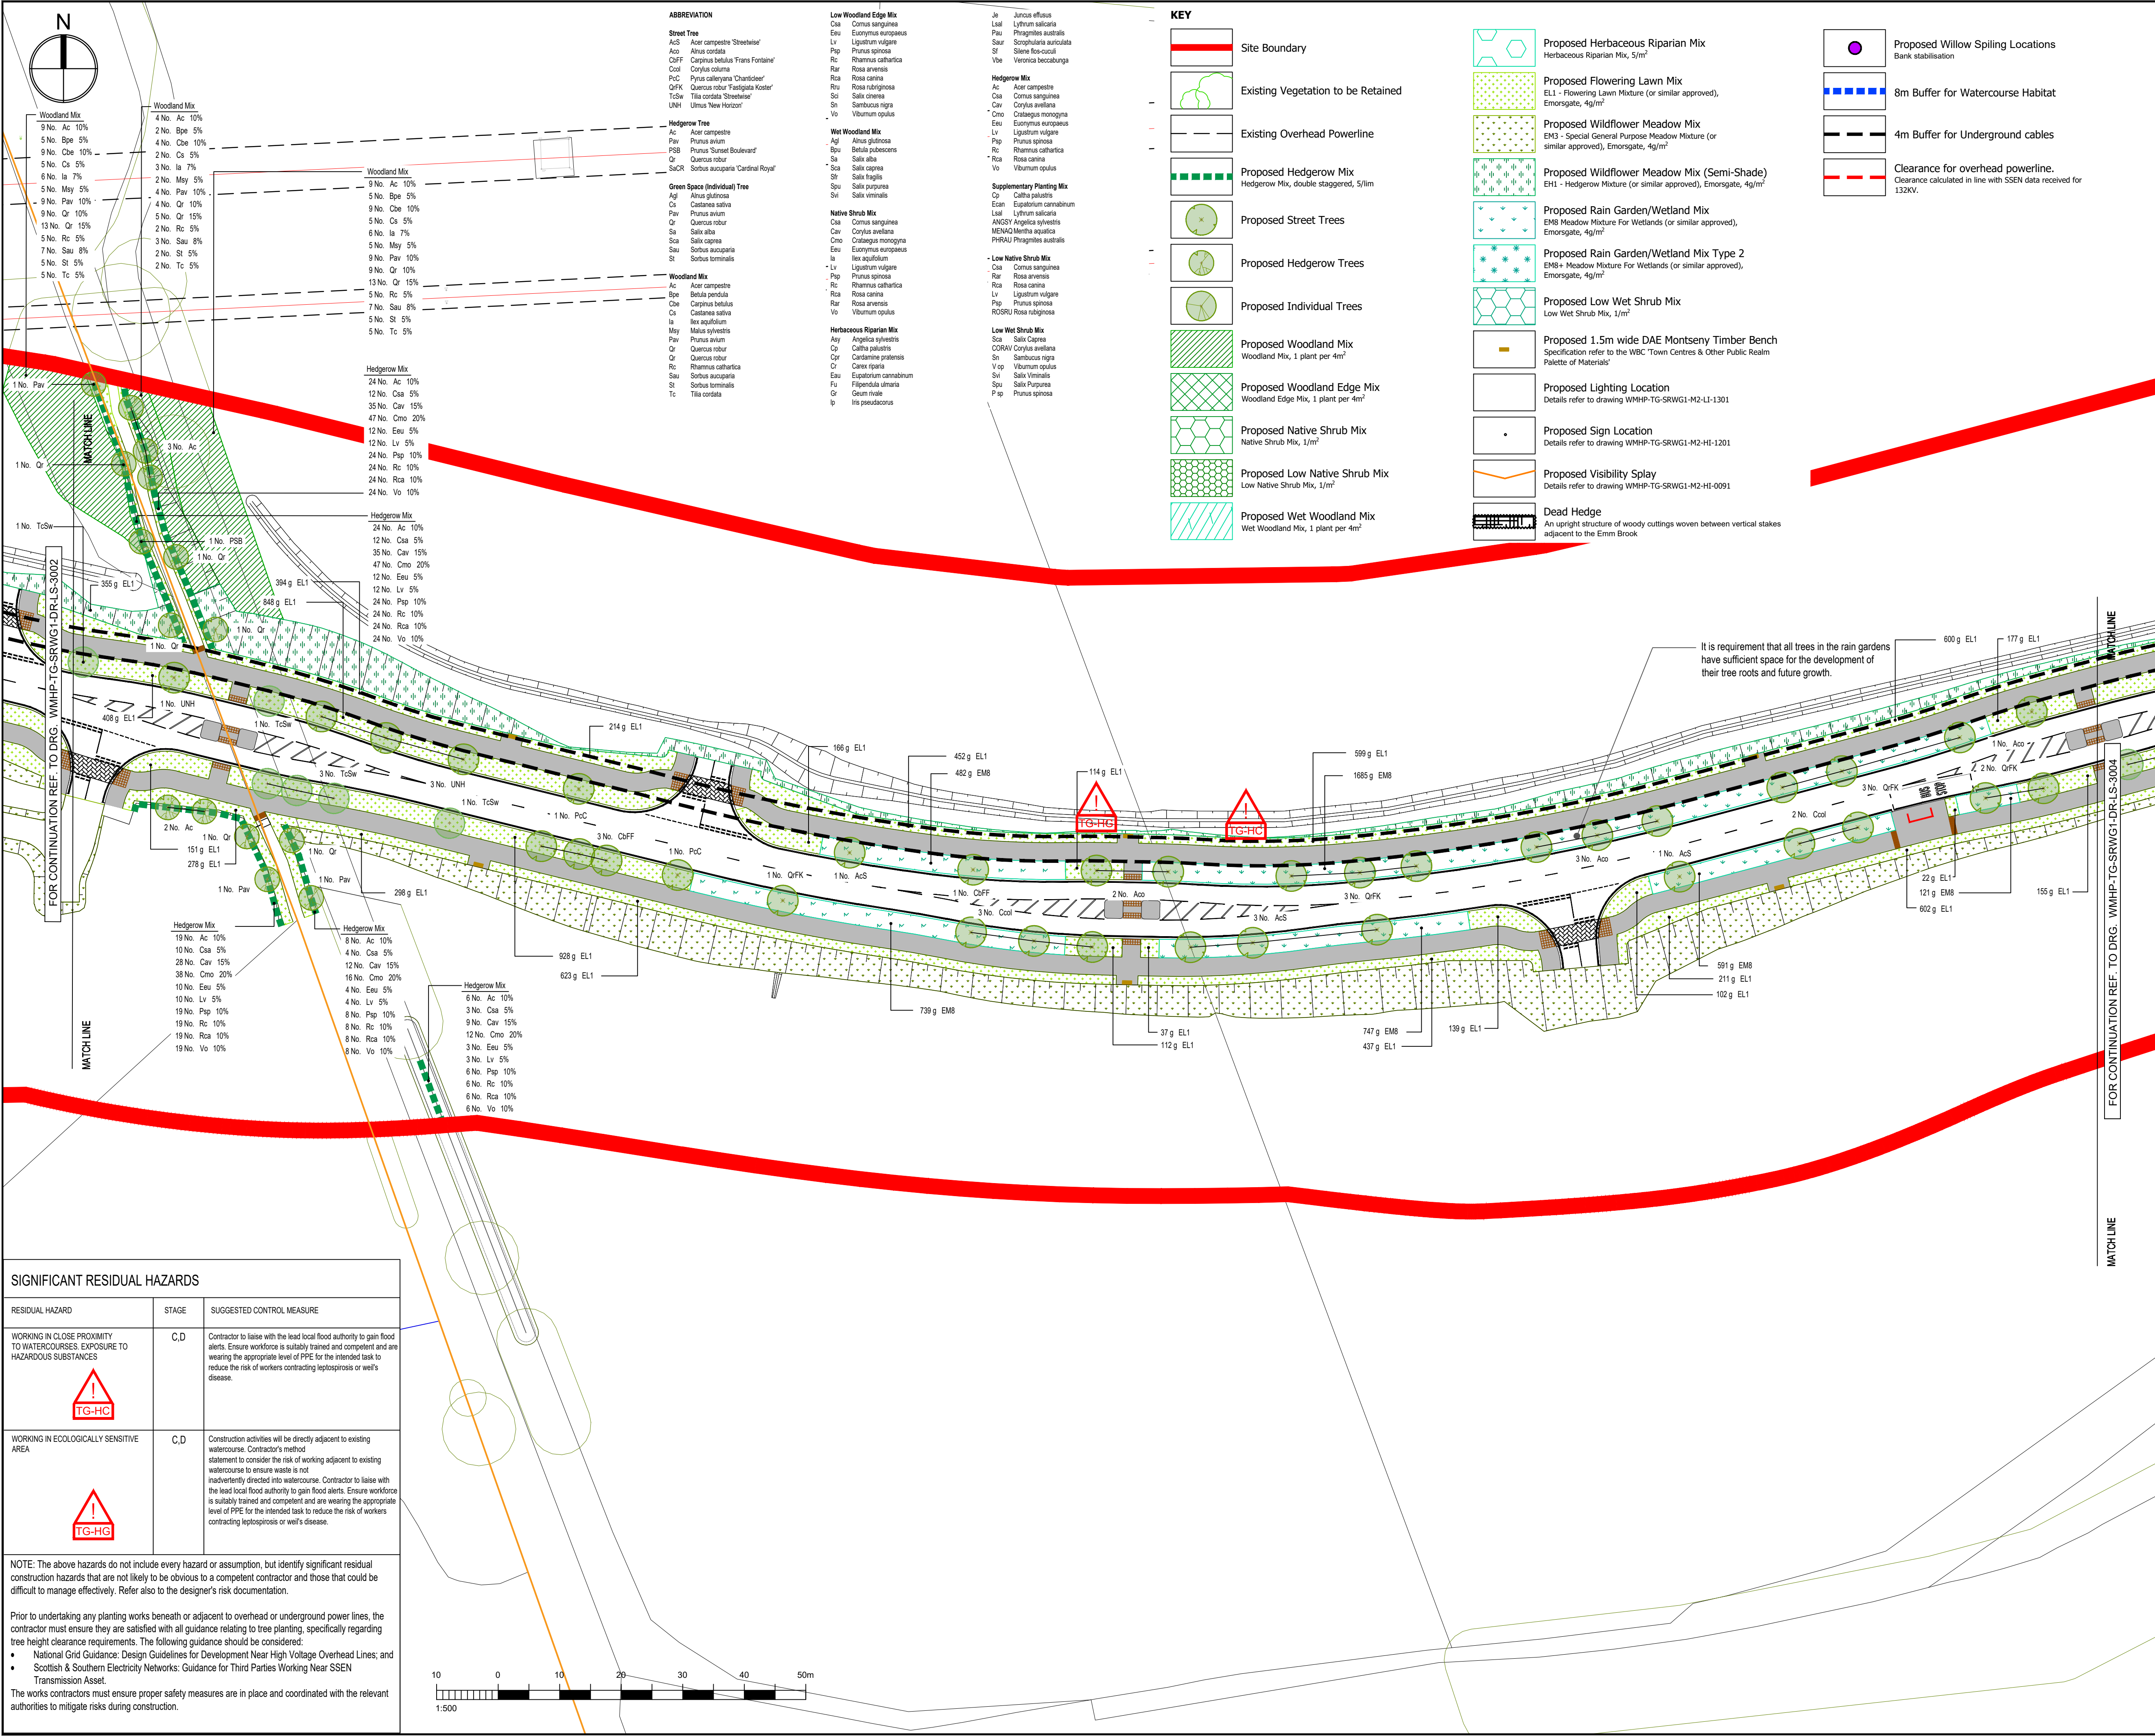

DO NOT SCALE

- TREE PIT CONSTRUCTION DETAILS REFER TO DRAWINGS WMHP-TG-SRWG1-DR-LS-3010 - 3011
- ALL DIMENSIONS ARE IN MILLIMETRES UNLESS NOTED OTHERWISE.
- ALL LEVELS ARE IN METRES AOD UNLESS NOTED OTHERWISE.
- REFER TO THE 500 SERIES FOR LEVEL INFORMATION
- FENCE DETAILS REFER TO DRAWINGS WMHP-TG-SRWG1-DR-HI-0401 - 0409 AND 0421
- ROAD RESTRAINT SYSTEMS REFER TO DRAWINGS WMHP-TG-SRWG1-DR-HI-0401 - 0409 AND 0421
- ALL NEW AND EXISTING SHRUB PLANTING, TREES AND VEGETATION TO BE PRUNED AND MAINTAINED IN PERPETUITY TO ALLOW FULL VISIBILITY OF ROAD SIGNAGE

SITE LOCATION PLAN

SCALE: 1:25000

REV	DATE	BY	DESCRIPTION	CHK	APP
P10	13/05/2025	NJ	REVISED TO MEET LAP AND STAKE HOLDERS COMMENTS	JC	JC
P09	04/02/2025	NJ	REVISED TO REMOVE TRANSLOCATED TURF	JC	JC
P08	21/01/2025	NJ	REVISED TO REFLECT ECOLOGY COMMENTS	JC	JC

DRAWING STATUS: **FOR REVIEW & COMMENT** **S3**

DESIGNER:

Tony Gee
Consulting Civil, Structural and Geotechnical Engineers

www.tonygee.com

Tony Gee and Partners LLP
Hardy House
140 High Street
Esher, Surrey
KT10 9QJ
Tel: 01372 461600

CLIENT:

WOKINGHAM BOROUGH COUNCIL

Shute End, Wokingham, Berkshire RG40 1BN
Tel: (0118) 974 6000 Web: www.wokingham.gov.uk

PROJECT:

SPINE ROAD AND WESTERN GATEWAY PHASE 1

TITLE:

**HIGHWAYS
SOFT LANDSCAPING PLANTING PLAN**

SHEET 3

SCALE @ A1:	CHECKED:	APPROVED:
1:500	JC	JC
PROJECT NO:	DESIGNED:	DRAWN:
C118047	WM	WM
DRAWING NO:	DATE:	REV:
WMHP-TG-SRWG1-DR-LS-3003	May 25	P10

File name: Y:\1 PROJECTS\SPINE ROAD AND WESTERN GATEWAY PHASE 1\04 DRAWINGS\01 BIM\01 RBA ST 0-301 WIP\03 CAD DWG\MODEL FILES\4977-LAN-XX-XX-M2L-0002.DWG, printed on 18 May 2025 16:35:30 by Nikitha John