


File name: I:\BOLDATA\PROJECTS\2020\12281C_WP201_CALCULATIONS\BACKWATER.DWG, printed on 14 May 2025 15:24:20, by Matt Hallon

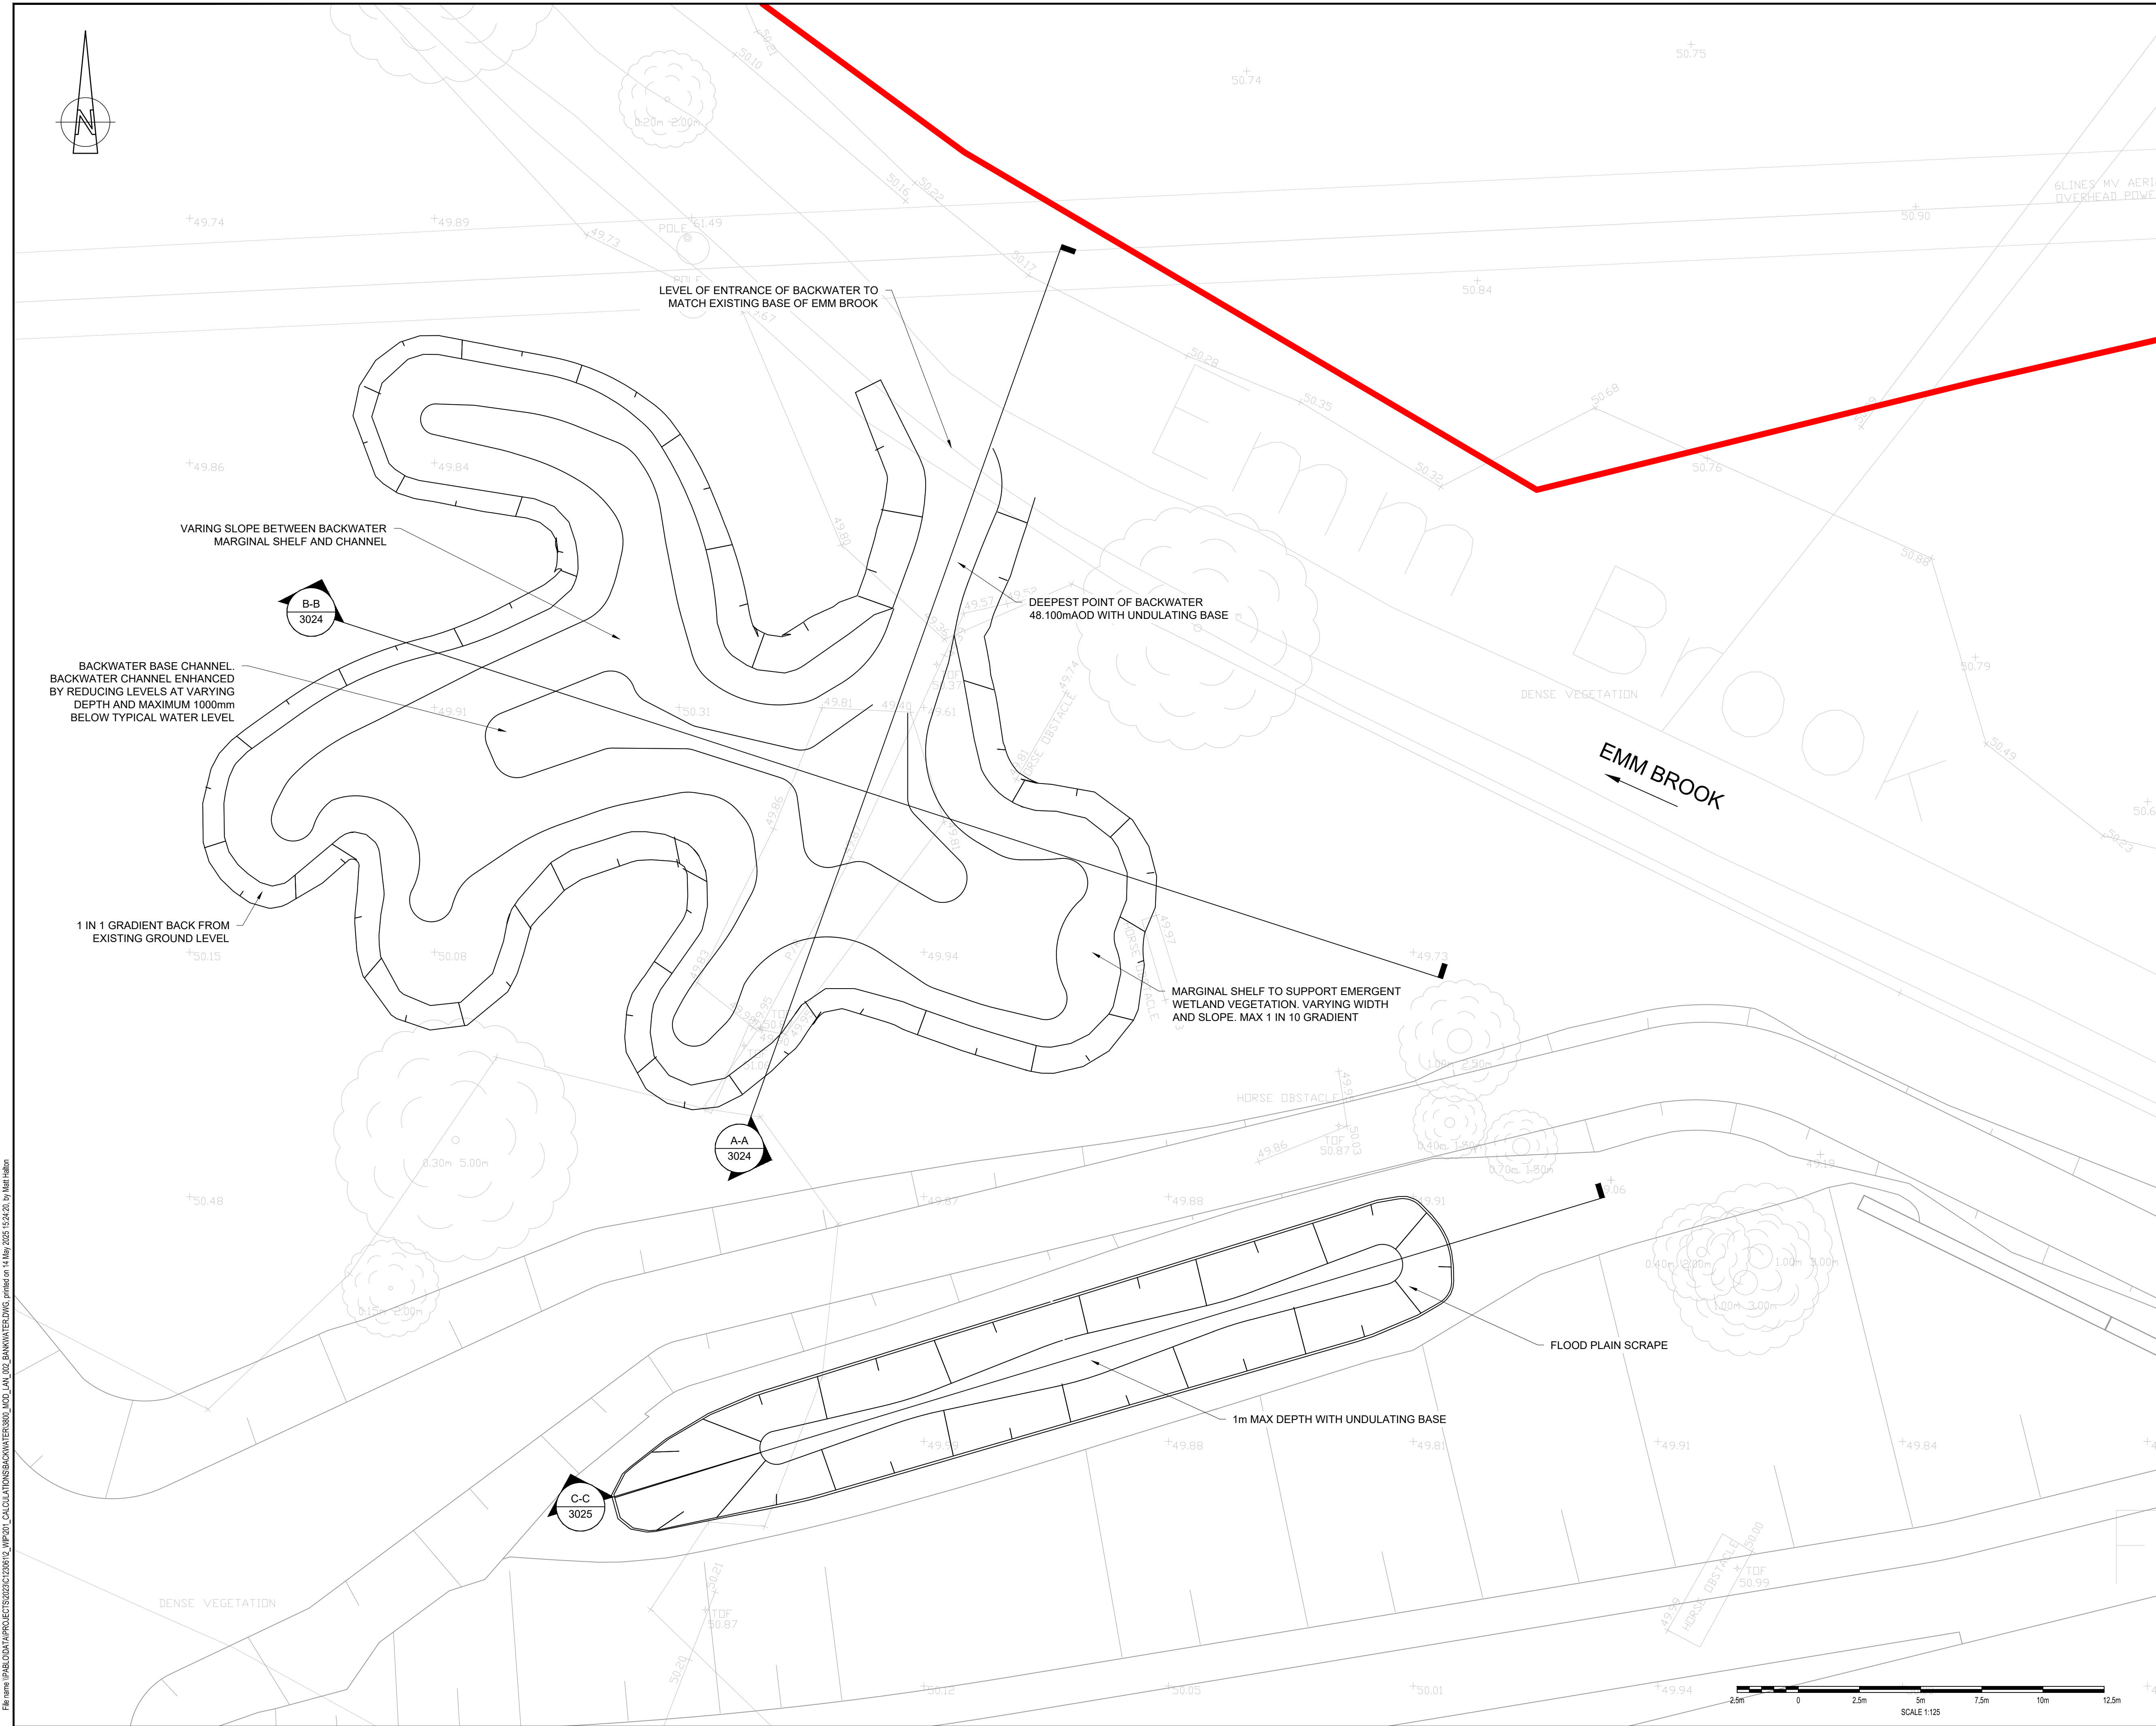

DO NOT SCALE

LEGEND

PLANNING APPLICATION 192928 RED LINE BOUNDARY

NOTES:
1. ALL DIMENSIONS ARE IN MILLIMETRES UNLESS NOTED OTHERWISE.
2. ALL LEVELS ARE IN METRES AOD UNLESS NOTED OTHERWISE.
3. THE SHAPE OF BACKWATERS AND SCRAPES ARE INDICATIVE AND DO NOT NEED TO BE RECREATED ACCURATELY. IMPORTANT FEATURES OF THE SHAPES ARE:

- ALL FEATURES SHOULD HAVE IRREGULAR SHAPES WITH ELONGATED SHALLOW 'FINGERS' AT MARGINS.
- SCRAPES SHOULD HAVE IRREGULAR BASE DEPTH 1.0M BELOW EXISTING GROUND ±0.5M IN CENTRE.
- SCRAPES SHOULD HAVE VERY GRADUAL SLOPES AT THE MARGINS <1 IN 10 TYPICAL.
- BACKWATERS THEY NEED A 1 IN 1 BANK FROM EXISTING GROUND TO TYPICAL WATER LEVEL 49.0-49.1M AOD AND A VARYING WIDTH 'SHELF' AT OR JUST BELOW THIS LEVEL TO SUPPORT WETLAND VEGETATION.

4. LIVESTOCK SHOULD BE EXCLUDED FROM BACKWATERS.

5. SCRAPES MAY BE MANAGED BY LIGHT CATTLE GRAZING.

6. THE 'SHELF' AREAS OF THE BACKWATERS MAY BE PLANTED WITH A MIXTURE OF NATIVE TALL EMERGENT PLANTS. SUITABLE SPECIES MAY INCLUDE BULRUSH (TYPHA LATIFOLIA), YELLOW FLAG (IRIS PSEUDACORUS), REED SWEET GRASS (GLYCERIA MAXIMA), WATER PLANTAIN (ALISMA PLANTAGO-AQUATICA), FLOWERING RUSH (BOTOMUS UMBELLATUM) BRANCHED BUR-REED (SPARGANIUM ERECTUM), WATER MINT (MENTHA AQUATICA). SOME SHORTER NATIVE FLOWERING PLANTS SUCH AS MARSH MARIGOLD (CALTHA PALUSTRIS) SHOULD ALSO BE CONSIDERED.

7. SCRAPES OUGHT TO QUICKLY COLONISE WITH THE SURROUNDING WET GRASSLAND SPECIES FROM THE EXISTING SEED BANK, AND THERE IS PROBABLY NO NEED TO STOCK WITH PLANTS. IF DESIRED, A WET GRASSLAND SEED MIX COULD BE SPREAD TO ENSURE A GOOD DIVERSITY OF SEED IN THESE AREAS.

8. DOGS SHOULD BE EXCLUDED FROM SCRAPE AND BACKWATER AREAS BY VISITOR MANAGEMENT/ FENCING SO FAR AS IS POSSIBLE.

9. REFER TO THE 500 SERIES FOR LEVEL INFORMATION

KEY PLAN

P04	13/05/2025	MH	UPDATED FOLLOWING COMMENTS	DJF	JC
P03	02/06/2022	NZM	MATTERS OUTSTANDING WMHP-TG-SRWG1-RG-DM-0010	BH	JC
REV	DATE	BY	DESCRIPTION	CHK	APP

DRAWING STATUS: FOR REVIEW AND COMMENT S3

DESIGNER:

Tony Gee and Partners LLP
Hardy House
140 High Street
Esher, Surrey
KT10 9QJ
Tel: 01372 461600
www.tonygee.com
Consulting Civil, Structural and Geotechnical Engineers

CONTRACTOR:

CLIENT:

WOKINGHAM
BOROUGH COUNCIL

Shute End, Wokingham, Berkshire RG40 1BN
Tel: (0118) 974 6000 Web: www.wokingham.gov.uk

PROJECT:

WOKINGHAM MAJOR HIGHWAYS PROGRAMME
SPINE ROAD AND WESTERN GATEWAY PHASE 1

TITLE:

HIGHWAYS
RIVERBANK ECOLOGICAL ENHANCEMENTS
DETAILED LOCATION PLAN 1

SCALE @ A1:	CHECKED:	APPROVED:
1:125	JC	JC
PROJECT NO:	DESIGNED:	DRAWN:
C118047	GS	GS
DRAWING NO:	DATE:	REV:
WMHP-TG-SRWG1-DR-LS-3022	May 25	P04