


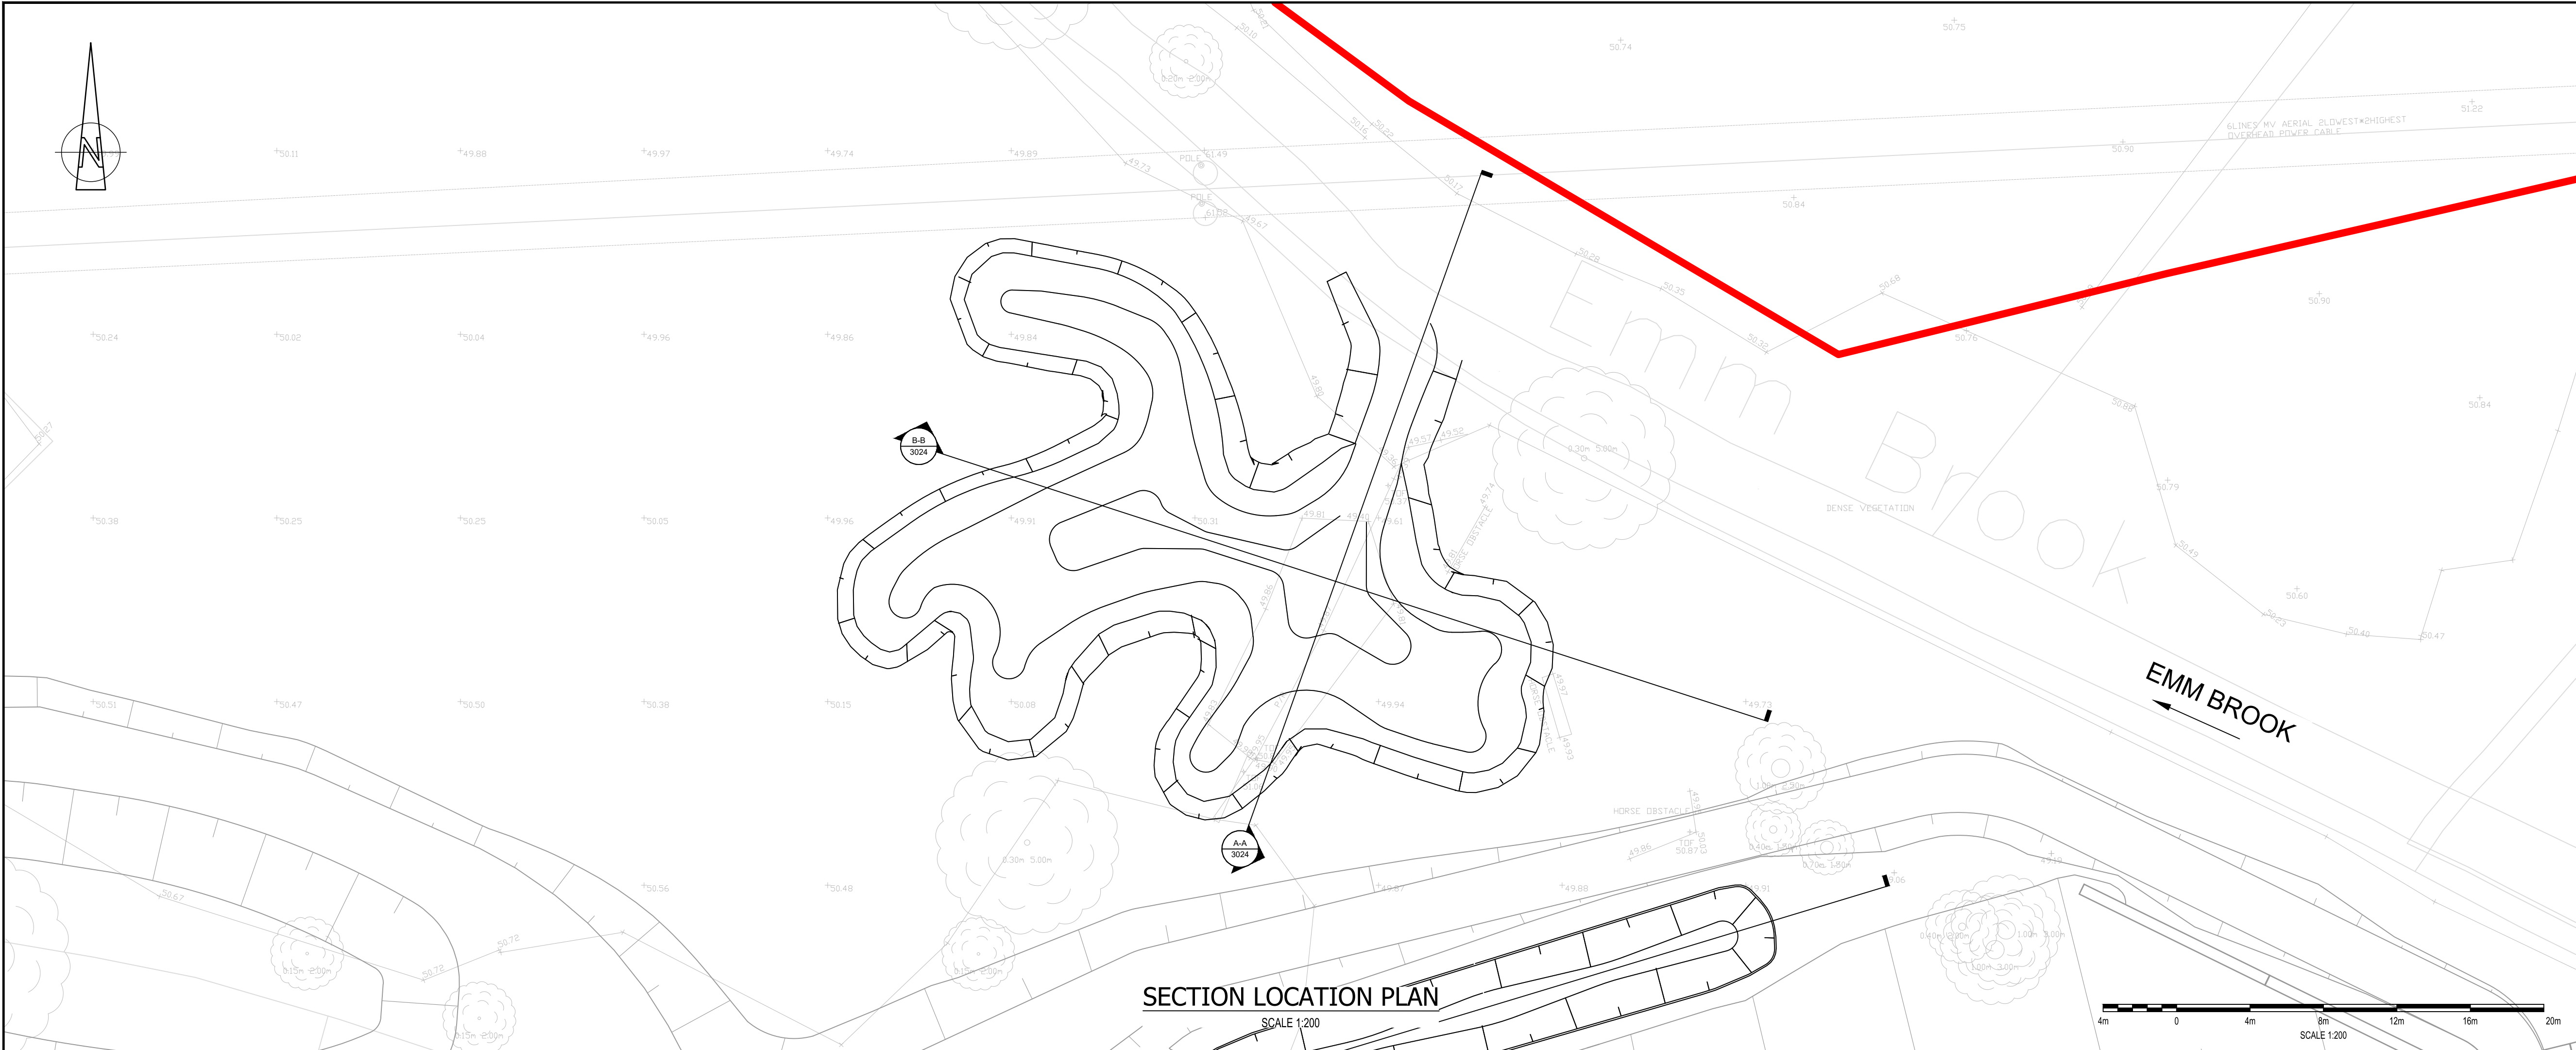

DO NOT SCALE

LEGEND

PLANNING APPLICATION 192928 RED LINE BOUNDARY

EXISTING GROUND LEVEL

PROPOSED GROUND LEVEL

NOTES:

1. ALL DIMENSIONS ARE IN MILLIMETRES UNLESS NOTED OTHERWISE.

2. ALL LEVELS ARE IN METRES ADD UNLESS NOTED OTHERWISE.

3. REFER TO THE 600 SERIES FOR LEVEL INFORMATION

4. DRAWING TO BE READ IN CONJUNCTION WITH DRAWINGS 3002 AND 3022 AS WELL AS THE LANDSCAPE AND ECOLOGICAL MANAGEMENT PLAN (LEMP)

KEYPLAN

P04	13/05/2025	MH	UPDATED FOLLOWING COMMENTS	DJF	JC
P03	02/06/2022	N2M	MATTERS OUTSTANDING WMHP-TG-SRWG1-RG-DM-0010	BH	JC
REV	DATE	BY	DESCRIPTION	CHK	APP

DRAWING STATUS:

FOR REVIEW AND COMMENT

S3

DESIGNER:

Tony Gee

Consulting Civil, Structural and Geotechnical Engineers

Tony Gee and Partners LLP

Hardy House

140 High Street

Esher, Surrey

KT10 9QJ

Tel: 01372 461600

www.tonygee.com

CONTRACTOR:

CLIENT:

WOKINGHAM

BOROUGH COUNCIL

Shute End, Wokingham, Berkshire RG40 1BN

Tel: (0118) 974 6000 Web: www.wokingham.gov.uk

PROJECT:

WOKINGHAM MAJOR HIGHWAYS PROGRAMME

SPINE ROAD AND WESTERN GATEWAY PHASE 1

TITLE:

HIGHWAYS

RIVERBANK ECOLOGICAL ENHANCEMENTS

SECTIONS

SCALE @ A1:

AS SHOWN

CHECKED:

JC

APPROVED:

JC

PROJECT NO:

C118047

DESIGNED:

GS

DRAWN:

GS

DATE:

May 25

DRAWING NO:

WMHP-TG-SRWG1-DR-LS-3024

REV:

P04

