


All Intellectual Property Rights (including copyright) in or arising out of this drawing and the building works depicted are owned by Pegasus Planning Group, Ltd (Pegasus Group) and may not be reproduced and/or copied without a written licence. Pegasus Group accepts no liability for any use of this drawing other than for its original purpose and by the original client except in circumstances where approval for use has been supplied by Pegasus Group in writing. Use only written dimensions. Drawing prepared for planning application purposes only. DO NOT SCALE (or use) for construction, sales or any other purpose. Any queries to be reported to Pegasus Group for clarification. © Pegasus Planning Group Limited. © Crown copyright and database rights OS 100042893. Promap. Licence number 100042893. Terms & Conditions @pegasusgroup.co.uk

Issue:

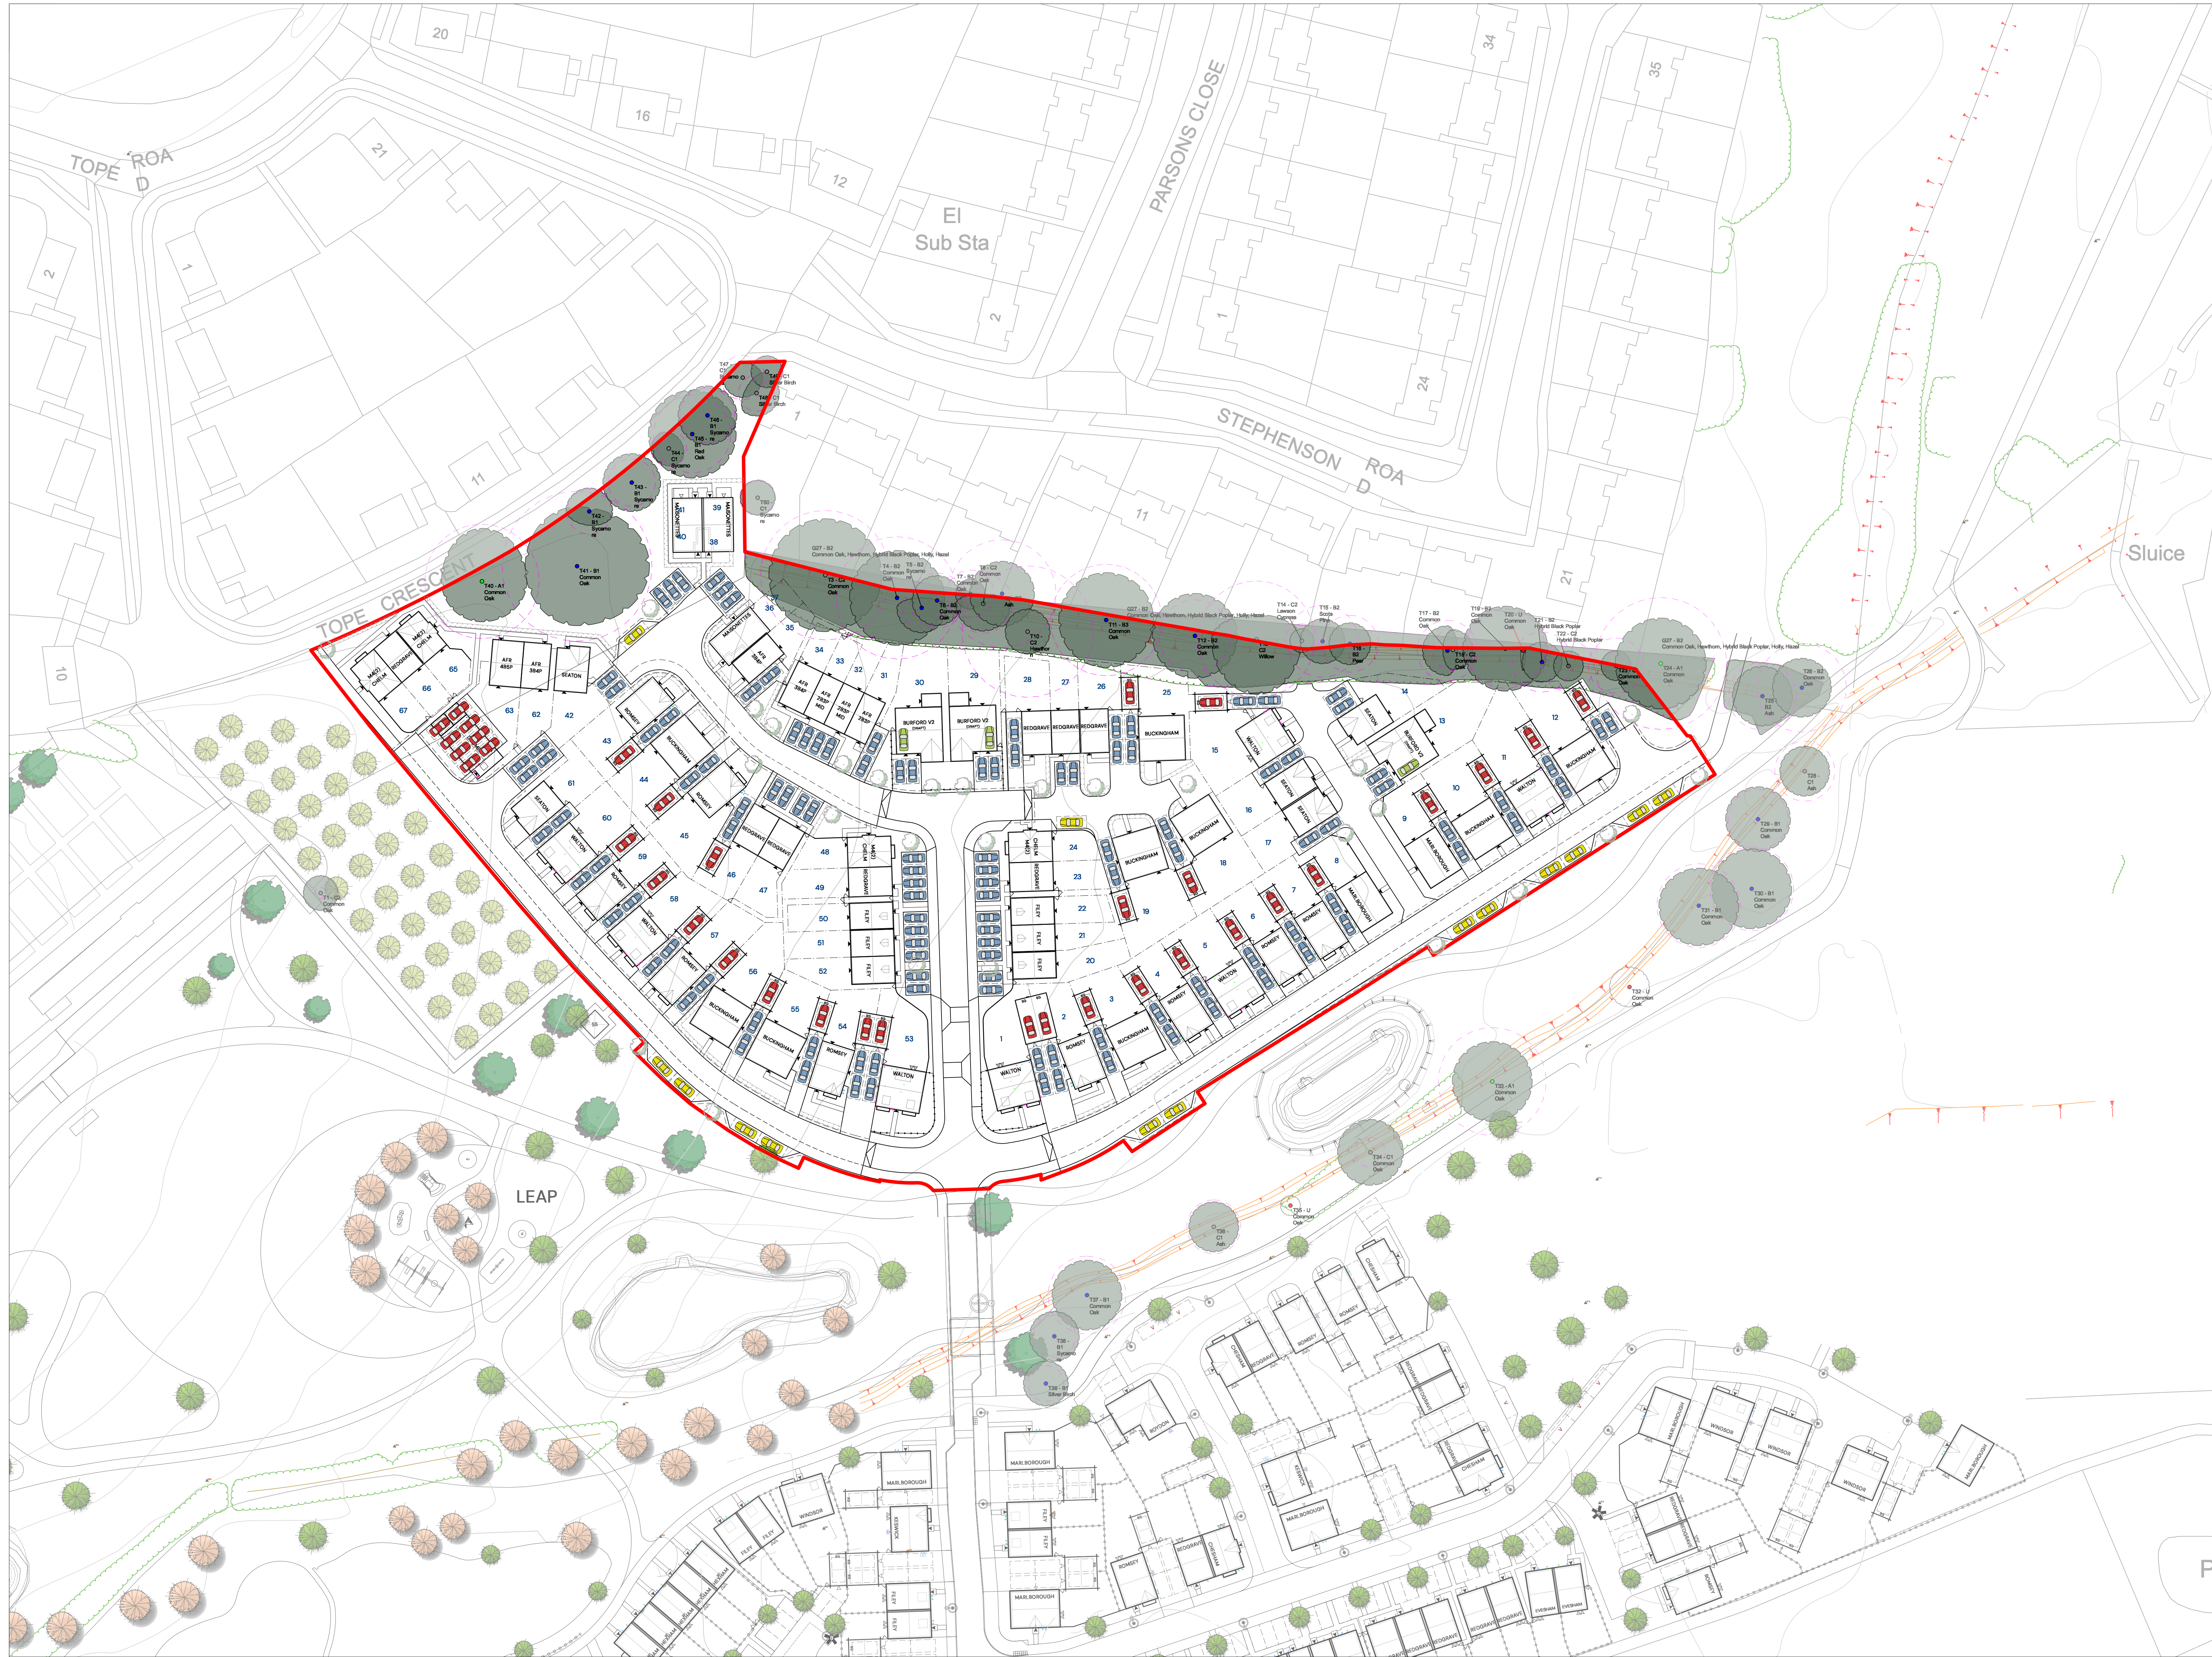


KEY: PARKING STRATEGY

APPLICATION BOUNDARY

PARKING TYPOLOGIES:

	HARDSTANDING (ALLOCATED)	118
	GARAGE	35
	INTEGRAL GARAGE	3
	TOTAL (ALLOCATED)	156
	VISITOR PARKING (UNALLOCATED)	14

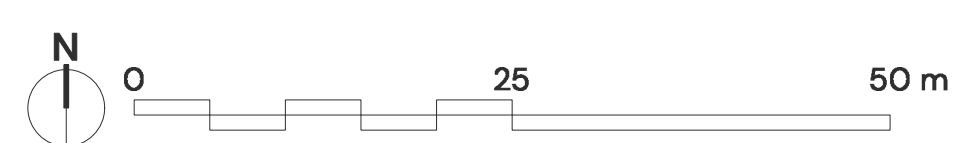

PARCEL N, ARBORFIELD GREEN, WOKINGHAM – CAR PARKING STRATEGY PLAN

| PEGASUSGROUP.CO.UK | TEAM/DRAWN BY: RNA | APPROVED BY: KUN | DATE: 22/09/2025 | SCALE: 1:500@A0 | DRWG: P24-1739_DE_01_C_09 | CLIENT: CREST NICHOLSON (CHILTERN) |

PEGASUS
GROUP