


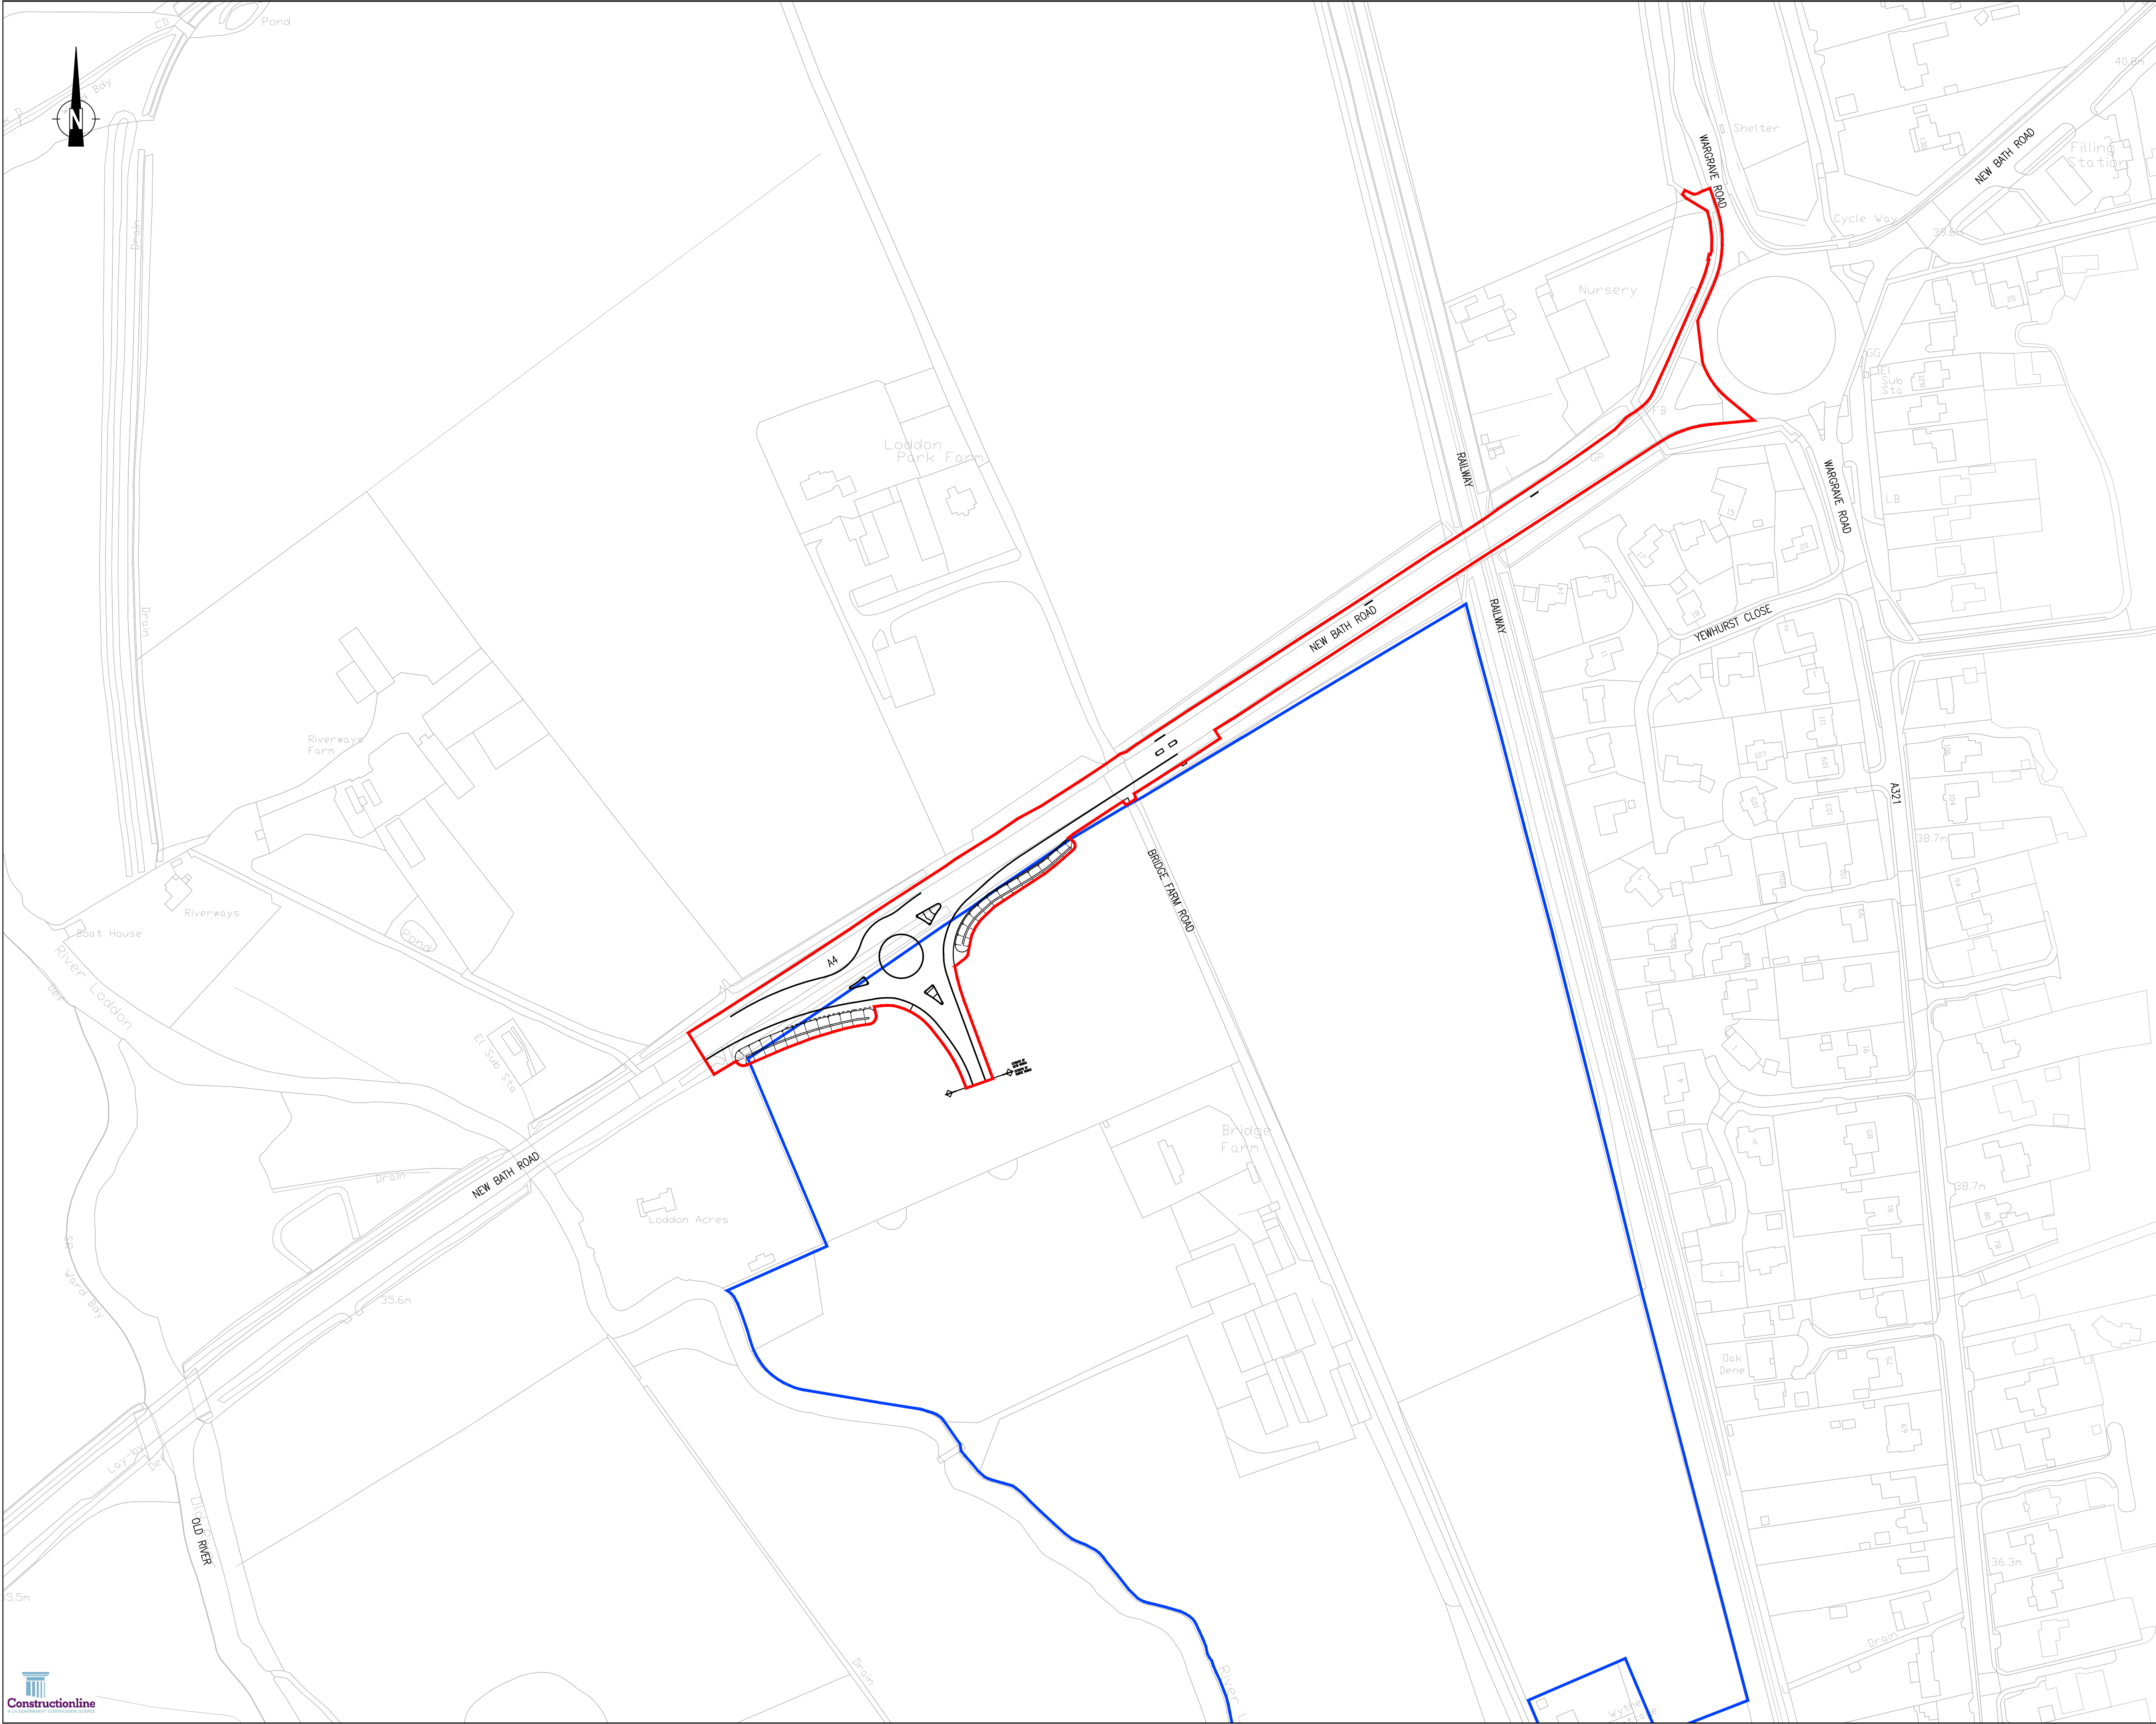

- NOTES:
- DO NOT SCALE FROM THIS DRAWING
 - ALL DIMENSIONS ARE IN METRES, UNLESS STATED OTHERWISE
 - THIS DRAWING IS TO BE READ IN CONJUNCTION WITH ALL RELEVANT SCHEME DRAWINGS AND SPECIFICATIONS

KEY:

EXTENT OF SECTION 278 WORKS

LAND IN APPLICANTS CONTROL

C	EXTENTS ADJUSTED	KJM	TA	31.07.25
B	S278 EXTENTS & PROPOSED DITCH REVISED	TA	TV	06.09.24
A	BLUE LINE ADDED AND S278 EXTENT INCREASED	TV	TA	29.05.24
Rev	Description	Drn	Chk	Date

REVISIONS				
Preliminary Issue	✓	Submitted for S104		
Planning Issue		Issued for Tender		
Submitted for S38		Issued for Construction		
Submitted for S278		As Built		

DRAWING STATUS

 **STUART MICHAEL ASSOCIATES**
CONSULTING ENGINEERS

Stuart Michael Associates Ltd
Coombe House, Coombe Square, Thatcham, Berkshire RG19 4JF
T: 01635 867 711 es: mail@stuartmichael.co.uk
F: 01635 861 715 wr: www.stuartmichael.co.uk




BRIDGE FARM, TWYFORD

S278 LOCATION PLAN


DATE	APRIL 2024	DRAWN	TV	CHECKED	TA	ISSUE CHECKED	
DRAWING No.	5563.603	REV	C	SCALE	1:1250		© A1

© This drawing is the copyright of Stuart Michael Associates Limited. It may not be reproduced or amended without the written approval of Stuart Michael Associates

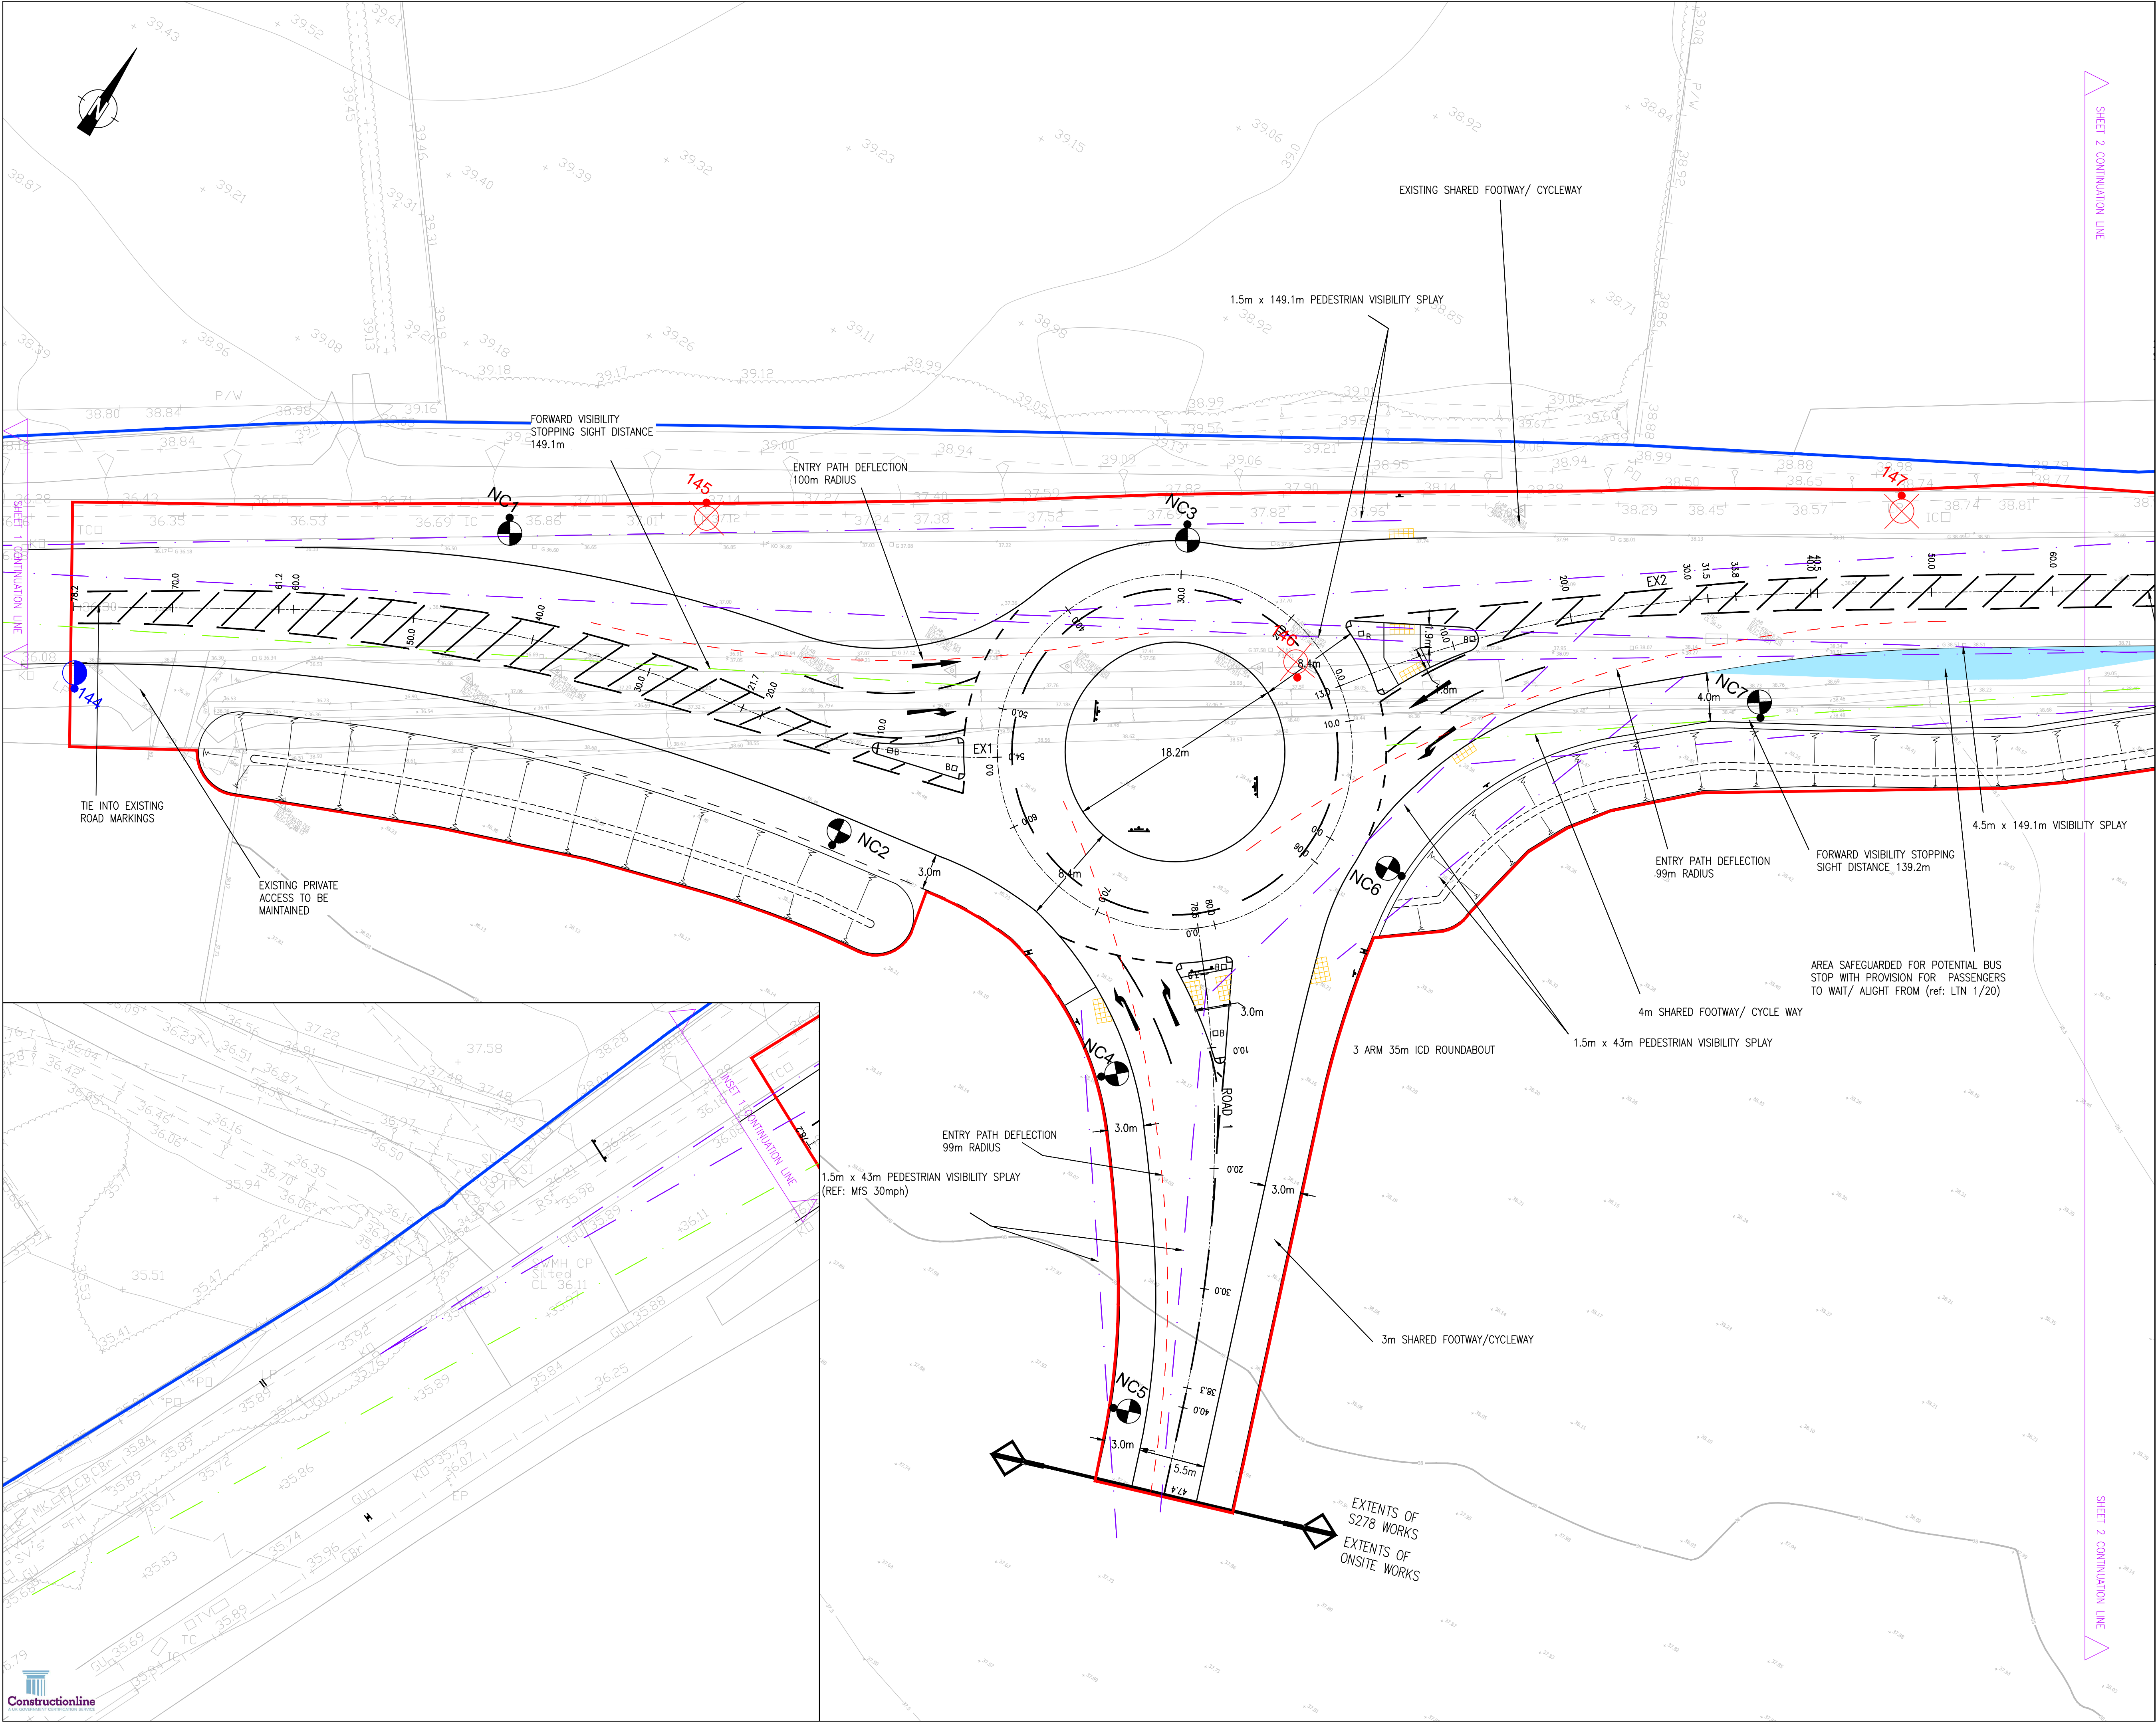

- NOTES:
- DO NOT SCALE FROM THIS DRAWING
 - ALL DIMENSIONS ARE IN METRES, UNLESS STATED OTHERWISE
 - THIS DRAWING IS TO BE READ IN CONJUNCTION WITH ALL RELEVANT SCHEME DRAWINGS AND SPECIFICATIONS

- KEY:
- S278 EXTENTS
 - HIGHWAY BOUNDARY
 - PEDESTRIAN VISIBILITY SPLAY
 - FORWARD VISIBILITY SPLAY
 - CENTRELINE AND CHAINAGE
 - PROPOSED ROAD SIGN
 - PROPOSED TACTILE PAVING
 - NC1 PROPOSED LIGHTING COLUMN
 - 145 EXISTING LIGHTING COLUMN TO BE REMOVED
 - 152 EXISTING LIGHTING COLUMN TO REMAIN, NEW DNO SUPPLY TO BE PROVIDED
 - 144 EXISTING LIGHTING COLUMN TO REMAIN
 - PROPOSED BOLLARD

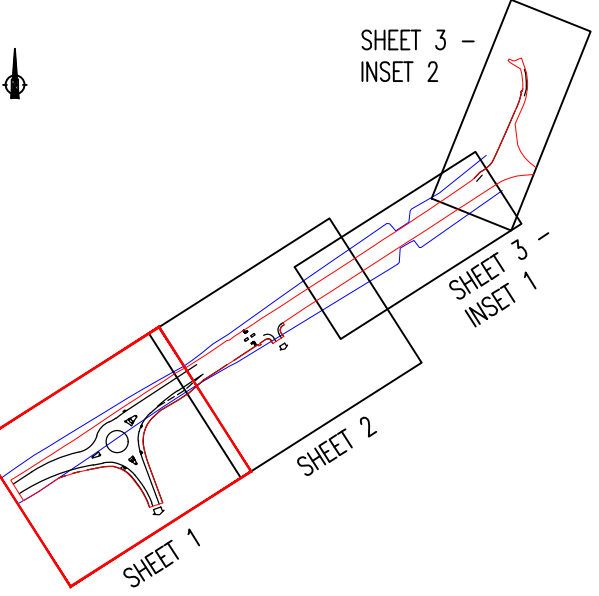

SHEET KEY

Rev	Description	Drn	Chk	Date
E	UPDATED TO SUIT LATEST SITE LAYOUT	TA	TV	13.11.24
D	S278 EXTENTS & PROPOSED DITCH REVISED	TA	TV	06.09.24
C	STREET LIGHTING DESIGN ADDED	TV	TA	12.07.24
B	UPDATED TO SUIT RSA & CLIENT COMMENTS	TV	TA	08.07.24
A	DESIGN PROGRESSED	TV	TA	29.05.24

REVISIONS

Preliminary Issue	Submitted for S104	
Planning Issue	Issued for Tender	
Submitted for S38	Issued for Construction	
Submitted for S278	As Built	

DRAWING STATUS

STUART MICHAEL ASSOCIATES
CONSULTING ENGINEERS

Stuart Michael Associates Ltd
Coombe House, Coombe Square, Thatcham, Berkshire RG19 4JF
T: 01635 867 711
F: 01635 861 715

email: mail@stuartmichael.co.uk
w: www.stuartmichael.co.uk

croudacehomes


JOB TITLE
BRIDGE FARM, TWYFORD

DRAWING TITLE
S278 GENERAL ARRANGEMENT
SHEET 1 OF 3

DATE: APRIL 2024
DRAWN: TV
CHECKED: TA
ISSUE CHECKED: TA

DRAWING No: 5563.604
REV: E
SCALE: 1:250
© A1

© This drawing is the copyright of Stuart Michael Associates Limited. It may not be reproduced or amended without the written approval of Stuart Michael Associates

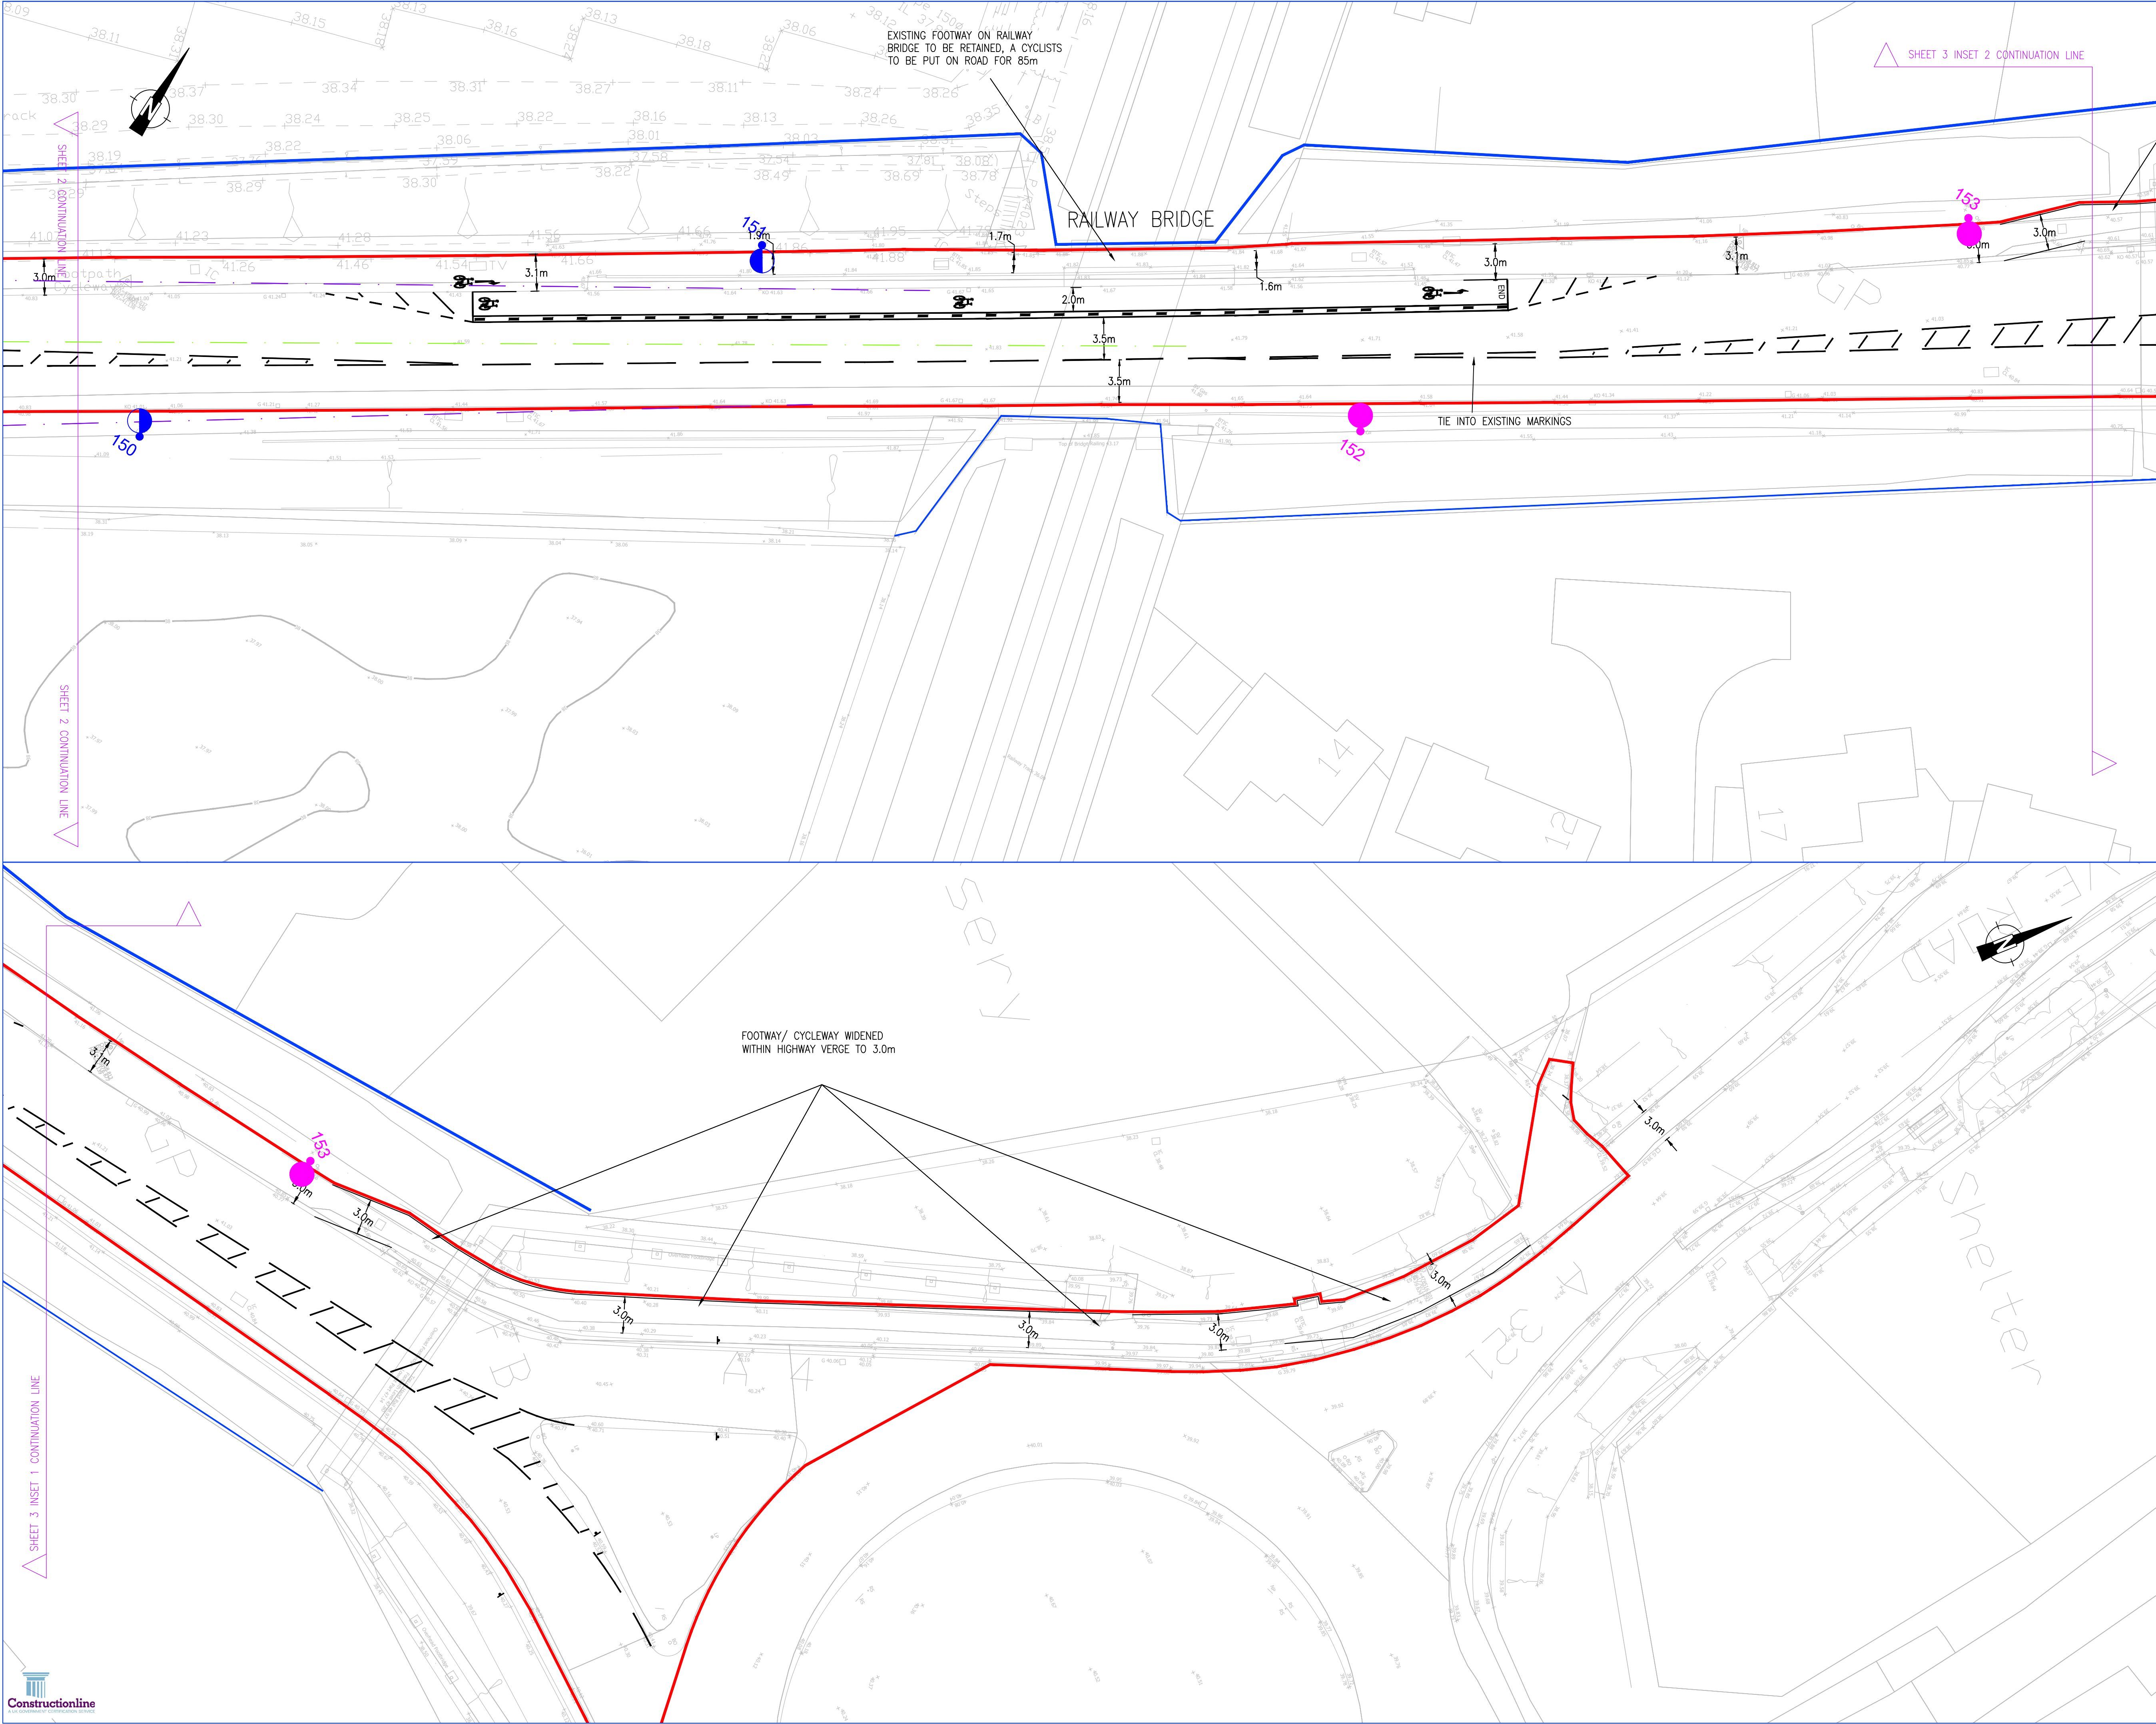

NOTES:

- DO NOT SCALE FROM THIS DRAWING
- ALL DIMENSIONS ARE IN METRES, UNLESS STATED OTHERWISE
- THIS DRAWING IS TO BE READ IN CONJUNCTION WITH ALL RELEVANT SCHEME DRAWINGS AND SPECIFICATIONS

KEY:

- S278 EXTENTS
- HIGHWAY BOUNDARY
- PEDESTRIAN VISIBILITY SPLAY
- FORWARD VISIBILITY SPLAY
- CENTRELINE AND CHAINAGE
- PROPOSED ROAD SIGN
- PROPOSED TACTILE PAVING
- PROPOSED LIGHTING COLUMN
- EXISTING LIGHTING COLUMN TO BE REMOVED
- EXISTING LIGHTING COLUMN TO REMAIN, NEW DNO SUPPLY TO BE PROVIDED
- EXISTING LIGHTING COLUMN TO REMAIN
- PROPOSED BOLLARD

SHEET 3 - INSET 2

SHEET 3 - INSET 1

SHEET 2

SHEET 1

SHEET KEY

D	UPDATED TO SUIT LATEST SITE LAYOUT	TA	TV	13.11.24
C	STREET LIGHTING DESIGN ADDED	TV	TA	12.07.24
B	UPDATED TO SUIT RSA & CLIENT COMMENTS	TV	TA	08.07.24
A	DESIGN PROGRESSSED	TV	TA	29.05.24
Rev	Description	Drm	Chk	Date

REVISIONS				
Preliminary Issue	✓	Submitted for S104		
Planning Issue		Issued for Tender		
Submitted for S38		Issued for Construction		
Submitted for S278		As Built		

DRAWING STATUS

STUART MICHAEL ASSOCIATES
CONSULTING ENGINEERS

Stuart Michael Associates Ltd
Coombe House, Coombe Square, Thatcham, Berkshire RG19 4JF
T: 01635 867 711 e: mail@stuartmichael.co.uk
F: 01635 861 715 w: www.stuartmichael.co.uk

croudacehomes

JOB TITLE
BRIDGE FARM, TWYFORD

DRAWING TITLE
S278 GENERAL ARRANGEMENT
SHEET 3 OF 3

DATE	APRIL 2024	DRAWN	TV	CHECKED	TA	ISSUE CHECKED	
DRAWING No.	5563.606	REV	D	SCALE	1:250		© A1

© This drawing is the copyright of Stuart Michael Associates Limited. It may not be reproduced or amended without the written approval of Stuart Michael Associates